





OS Map

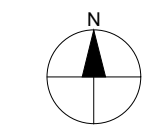

0 25m 50m 100m
SCALE 1:1250

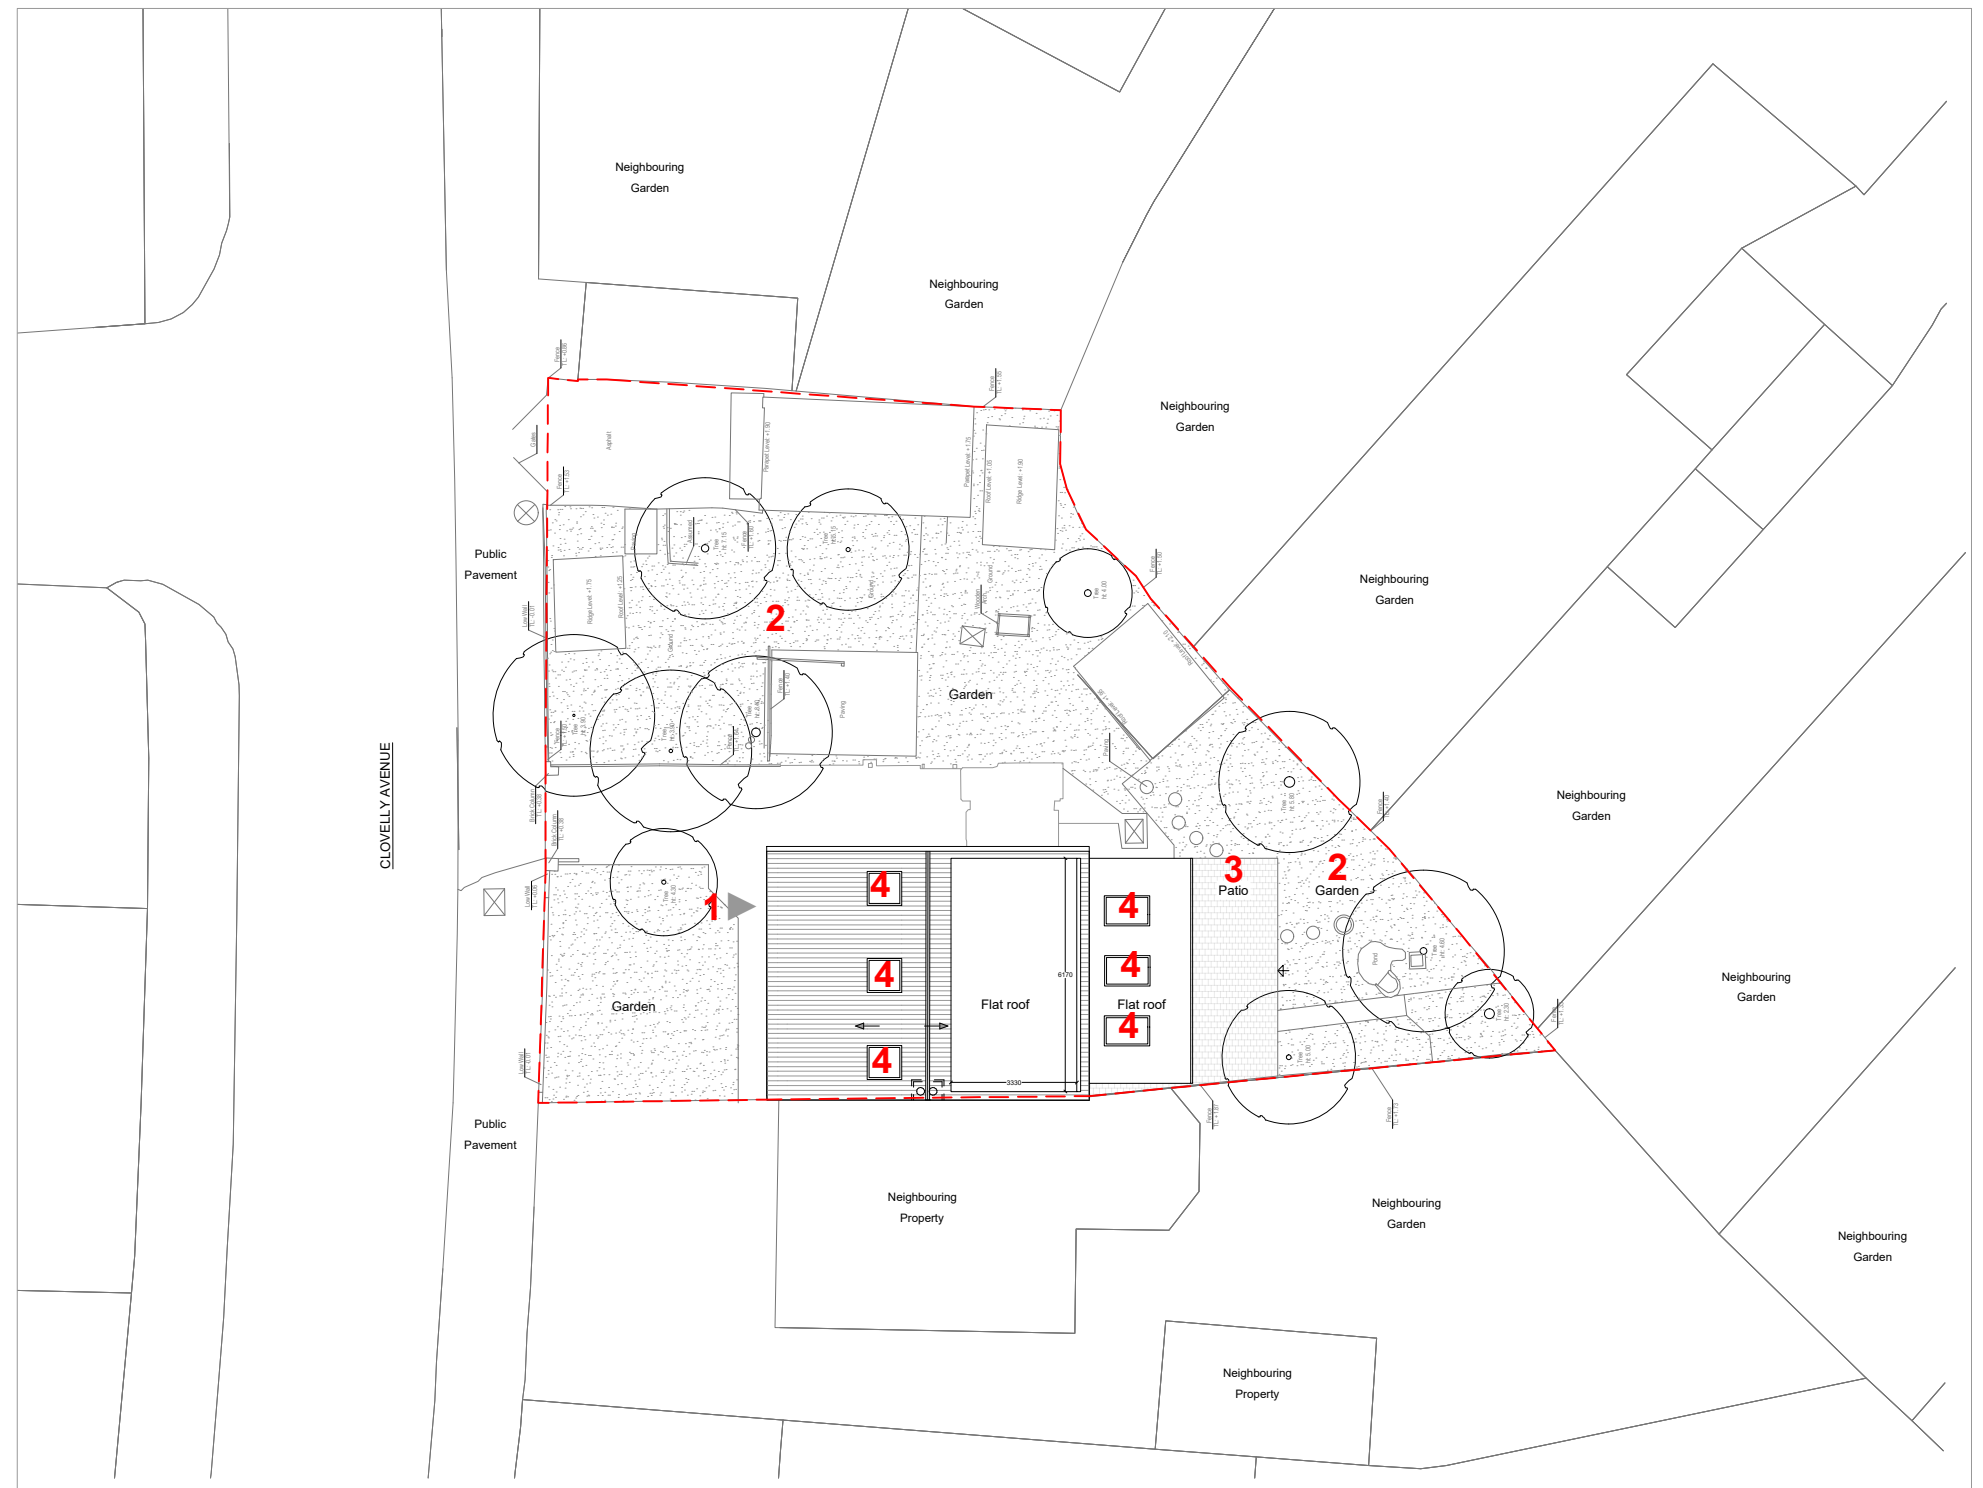


Site Plan

KEY

- 1 Entrance
- 2 Garden
- 3 Patio
- 4 Rooflight

 Property Boundary

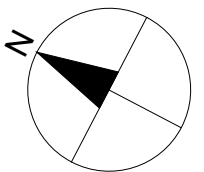

0 1m 5m 10m 20m
SCALE 1:200

REVISIONS

REV	DATE	DESCRIPTION	BY	CH

PROJECT TITLE
1 Clovelly Avenue

DATE
Jul 2022

REVISION
/

DRAWING TITLE
Proposed - Location Plans
CLIENT

DRAWING No.
CLVLY-L101

SCALE @ A3
1:100