


Existing Plans  
Proposed Rear Extension


A 01.03.24 DA ISSUE  
ISSUE DATE AMENDMENT BY

SCALE 1:100@A3

 


Project : Proposed Rear Extension  
Address : 2 HUNTERS GROVE  
HAYES  
UB3 3JD


Drawing no : 2\_HG\_PA\_01  
Issue :  
Date : 01/03/24

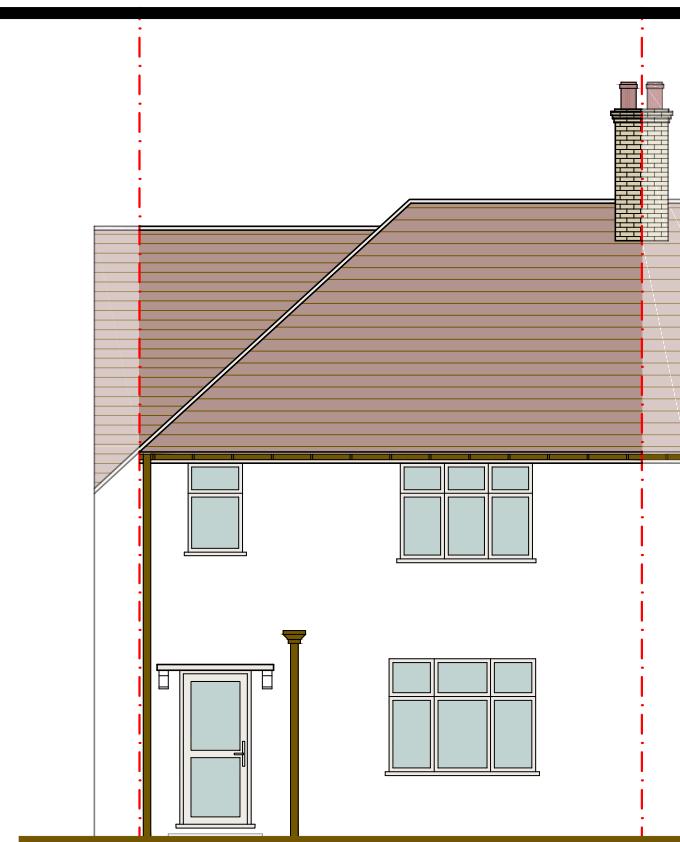


Existing Front Elevation 1:100

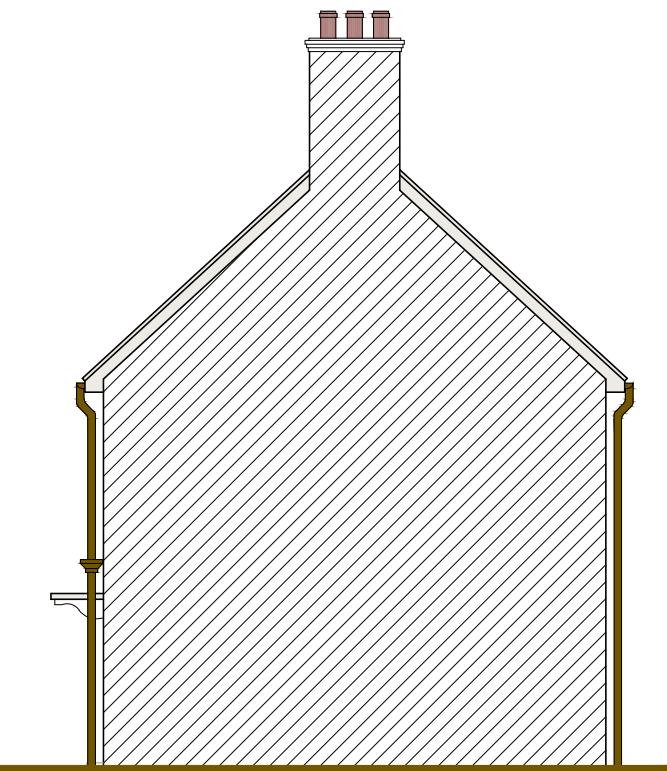

Existing Flank Elevation(1) 1:100

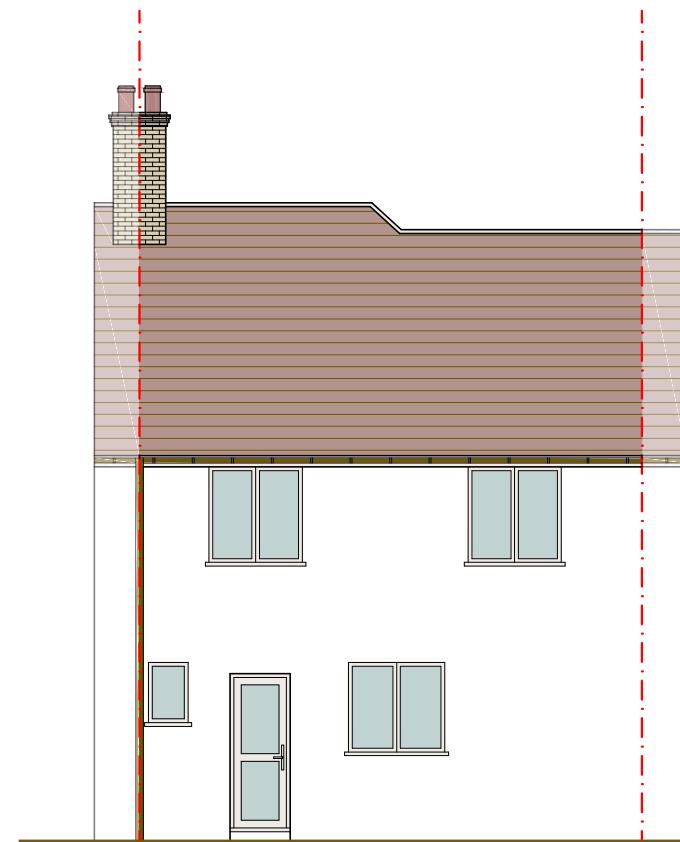

Existing Rear Elevation 1:100

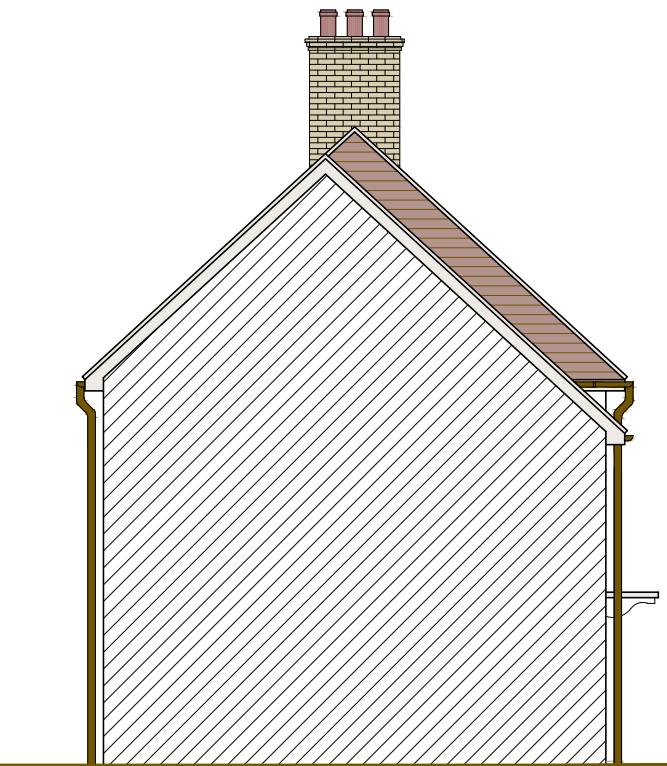


Existing Flank Elevation(2) 1:100

Existing Elevations  
Proposed Rear Extension




A 01.03.24 DA ISSUE  
ISSUE DATE AMENDMENT BY

SCALE 1:100@A3

 

Project : Proposed Rear Extension  
Address : 2 HUNTERS GROVE  
HAYES  
UB3 3JD


Drawing no : 2\_HG\_PA\_02  
Issue :  
Date : 01/03/24

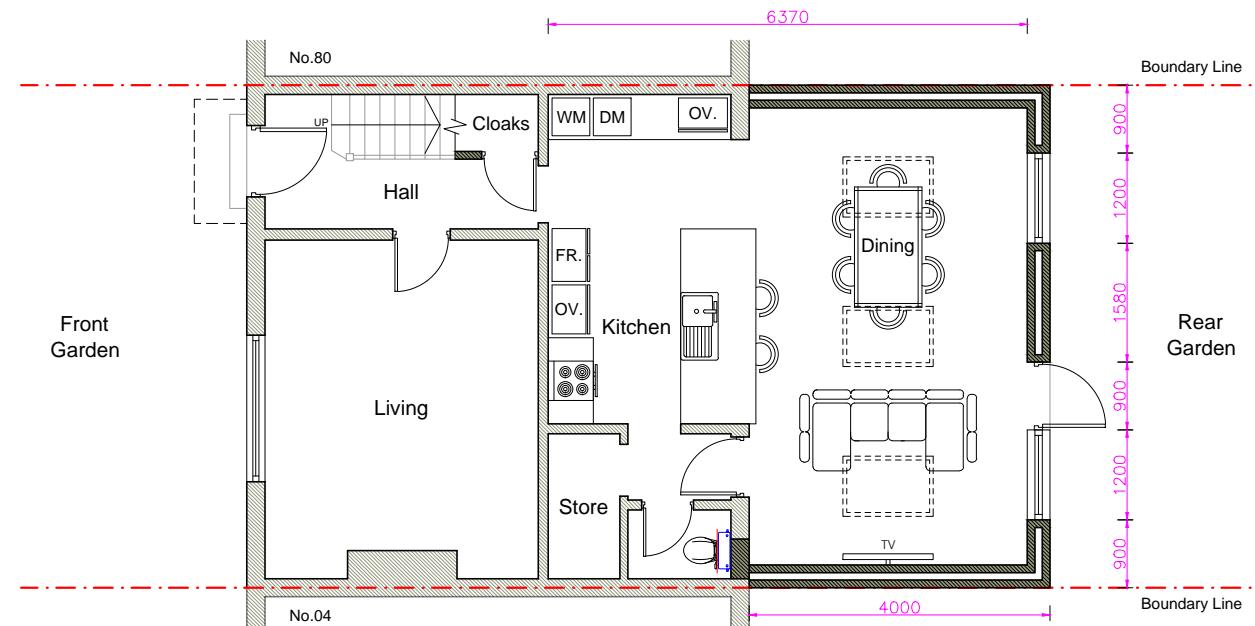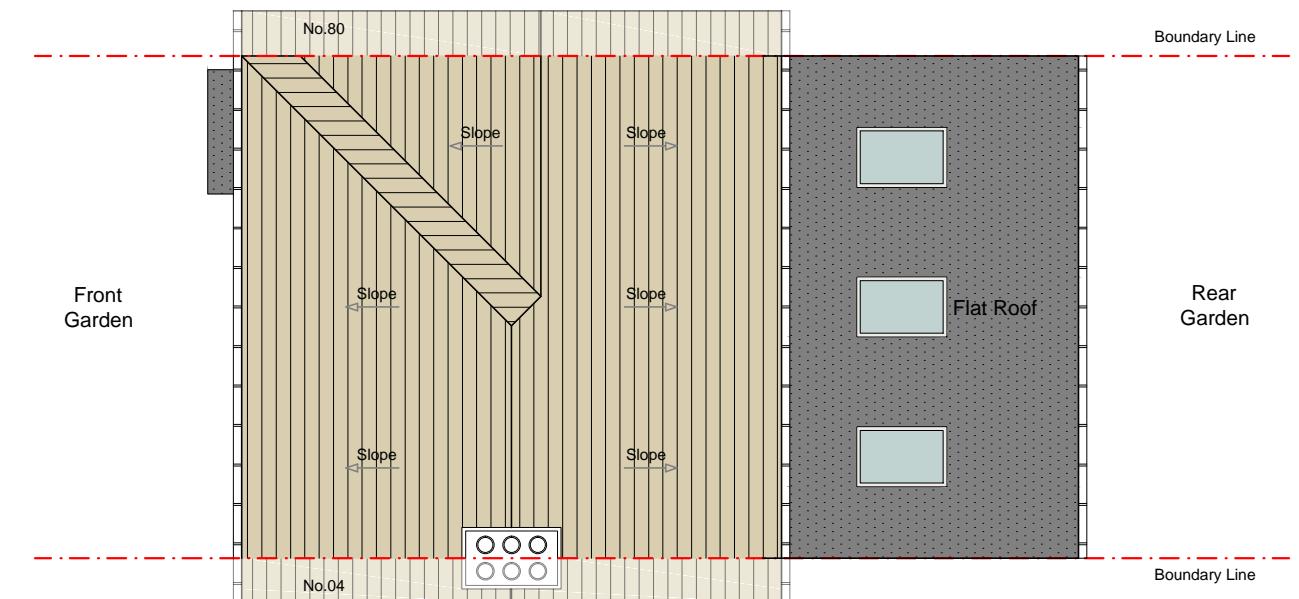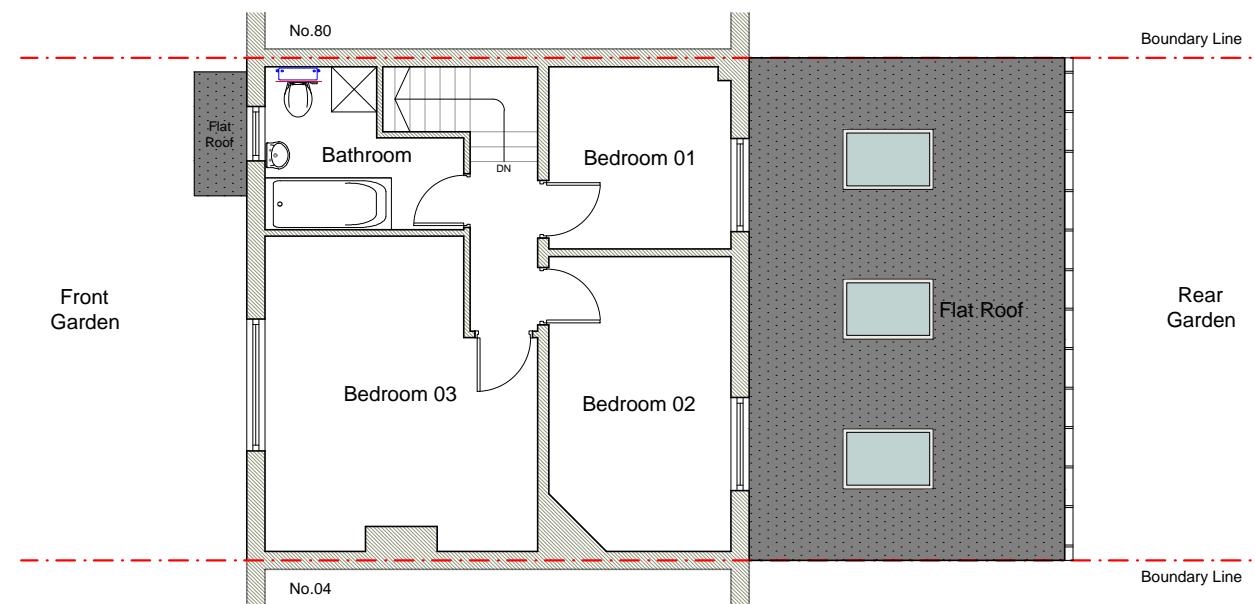

Proposed Plans  
Proposed Rear Extension


A 01.03.24 DA ISSUE  
ISSUE DATE AMENDMENT BL BY

SCALE 1:100@A3

 


Project : Proposed Rear Extension  
Address : 2 HUNTERS GROVE  
HAYES  
UB3 3JD


Drawing no : 2\_HG\_PA\_03  
Issue :  
Date : 01/03/24

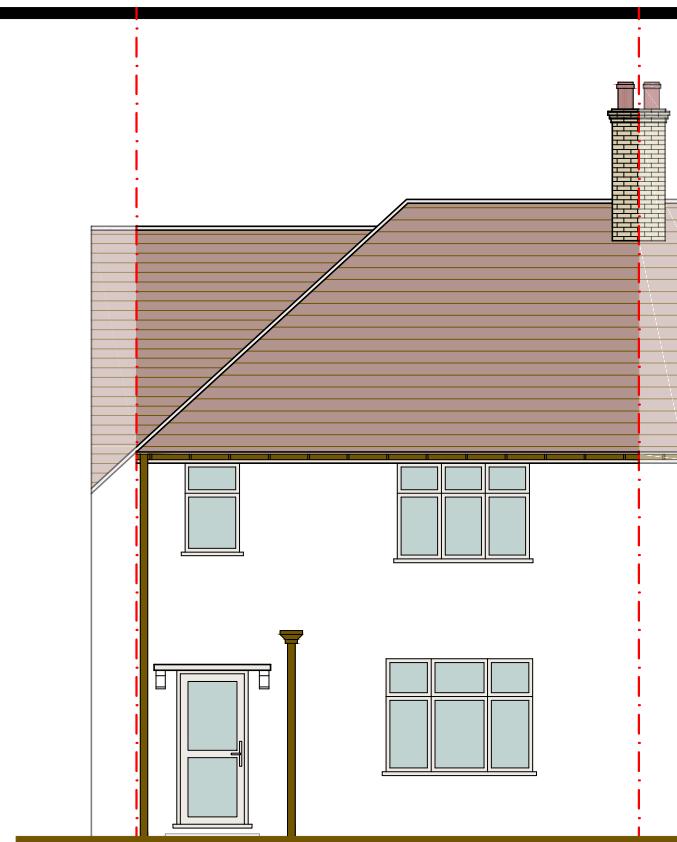

Front Elevation 1:100  
(No Change Proposed)

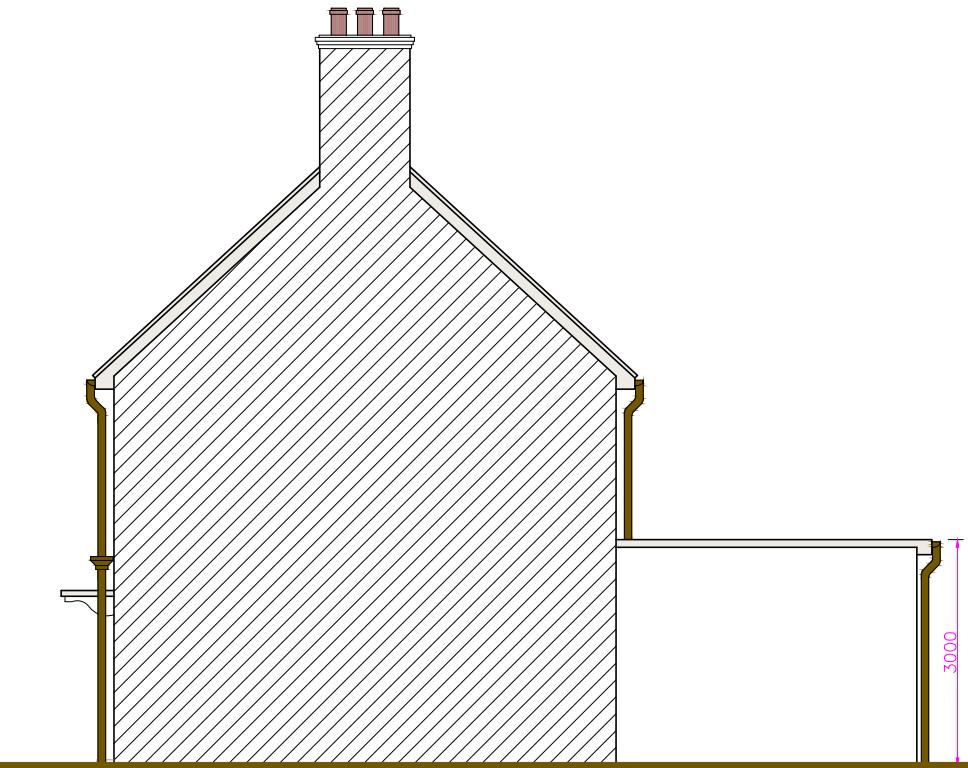


Proposed Flank Elevation(1) 1:100

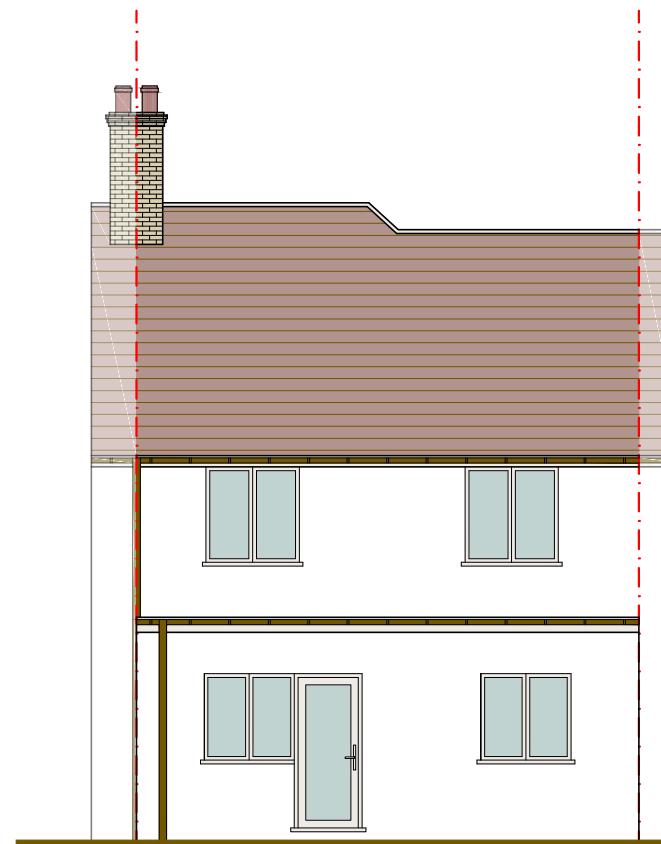

Proposed Rear Elevation 1:100

PROPOSED MATERIAL  
WALLS : BRICKS OR BLOCKS &  
WHITE RENDER FACING  
ROOF : TILES TO MATCH EXISTING  
WINDOWS : UPVC DOUBLE GLAZED WINDOWS  
DOORS : UPVC DOUBLE GLAZED DOOR

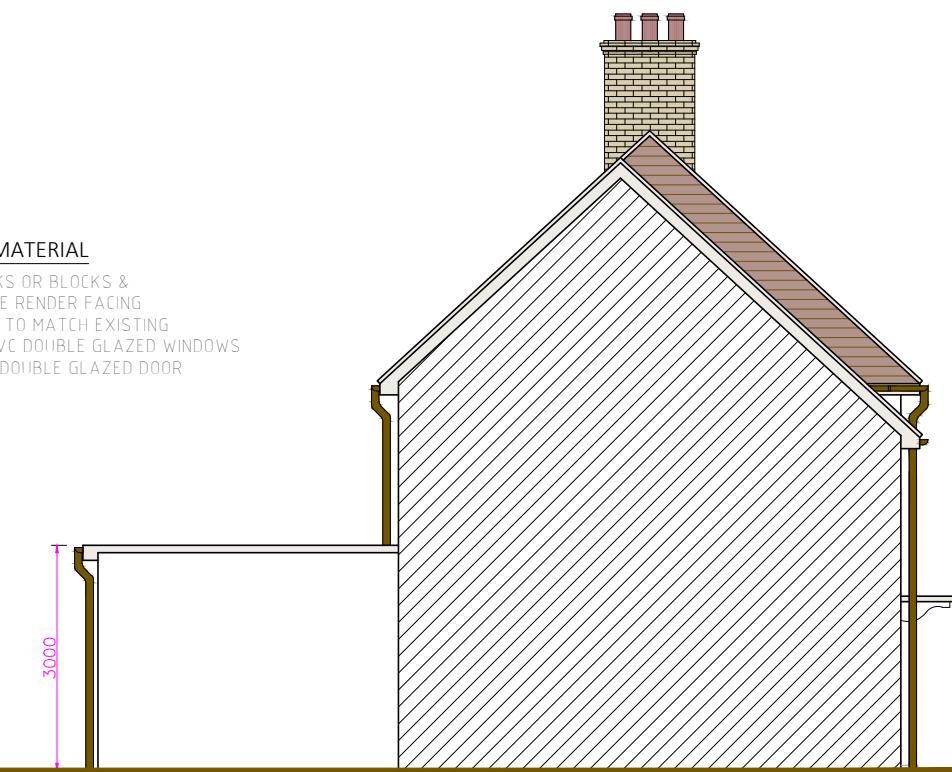


Proposed Flank Elevation(2) 1:100

Proposed Elevations  
Proposed Rear Extension

A 01.03.24 DA ISSUE  
ISSUE DATE AMENDMENT BY

SCALE 1:100@A3

 

Project : Proposed Rear Extension  
Address : 2 HUNTERS GROVE  
HAYES  
UB3 3JD


Drawing no : 2\_HG\_PA\_04  
Issue :  
Date : 01/03/24



Existing Site Plan  
Proposed Rear Extension


A 01.03.24 DA ISSUE  
ISSUE DATE AMENDMENT BY

SCALE 1:500@A3

 

Project : Proposed Rear Extension  
Address : 2 HUNTERS GROVE  
HAYES  
UB3 3JD


Drawing no : 2\_HG\_PA\_05  
Issue :  
Date : 01/03/24

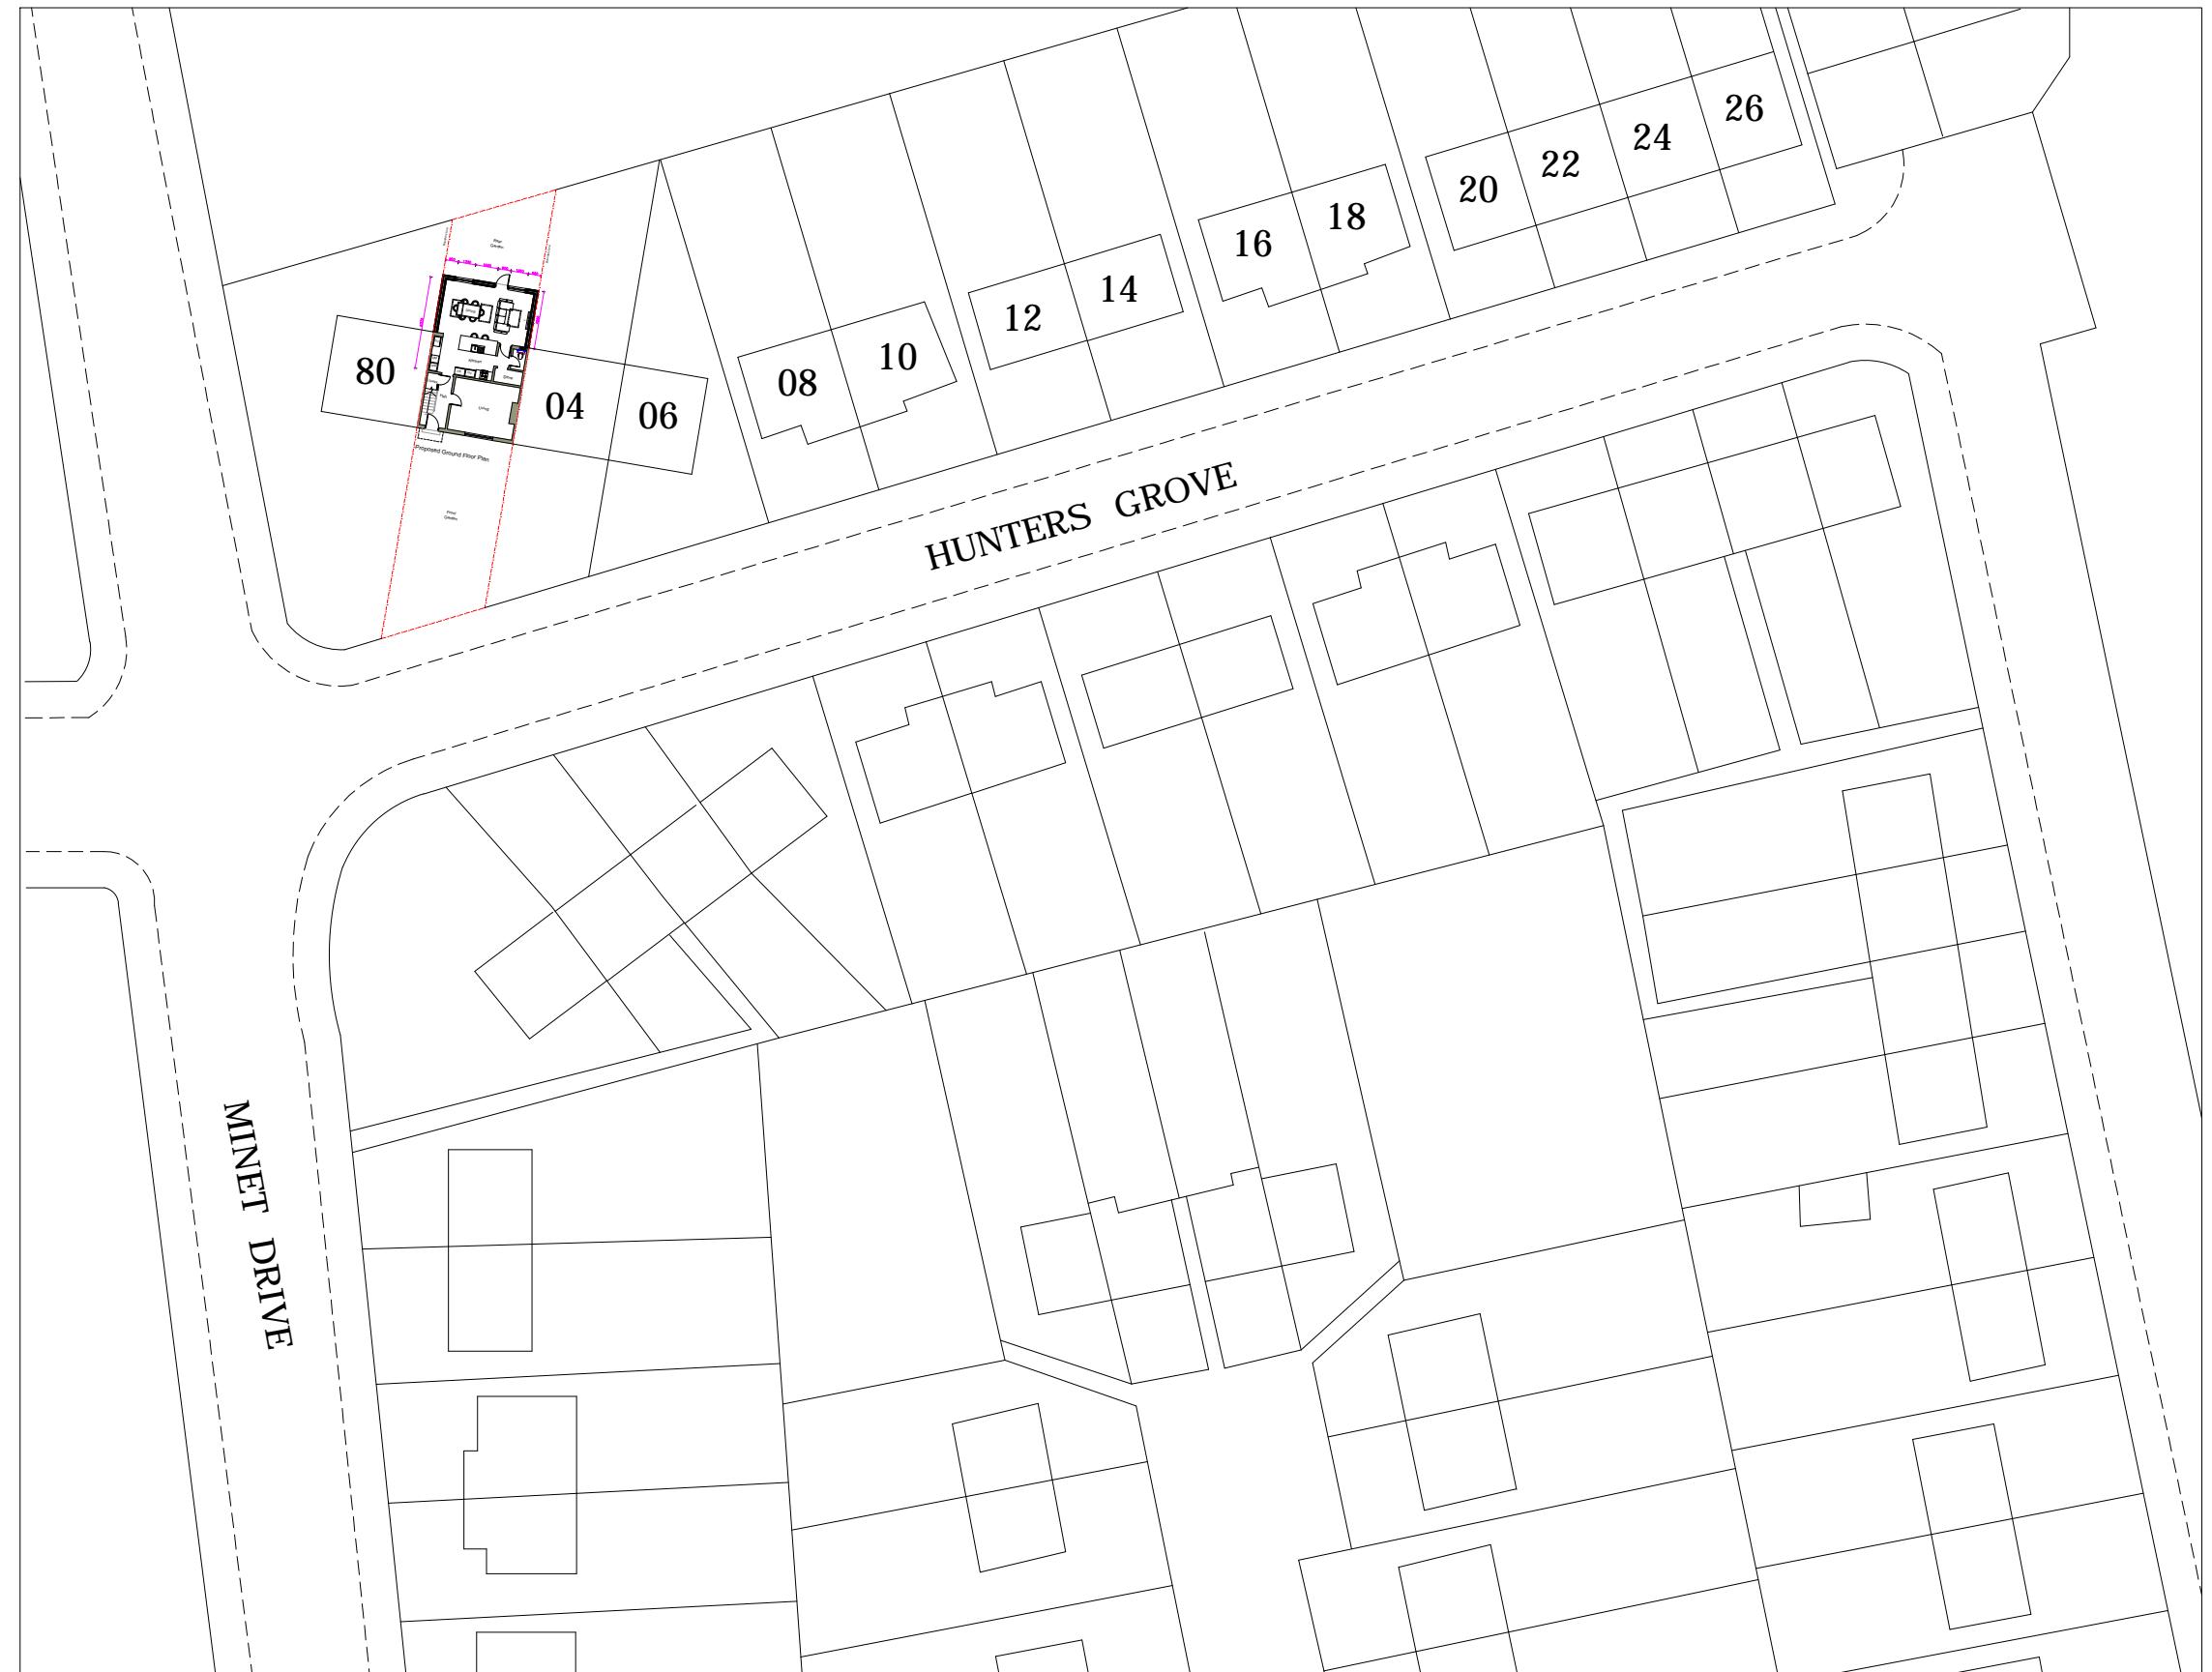

Proposed Site Plan  
Proposed Rear Extension


A 01.03.24 DA ISSUE  
ISSUE DATE AMENDMENT BY

SCALE 1:500@A3

 

Project : Proposed Rear Extension  
Address : 2 HUNTERS GROVE  
HAYES  
UB3 3JD

Drawing no : 2\_HG\_PA\_06  
Issue :  
Date : 01/03/24

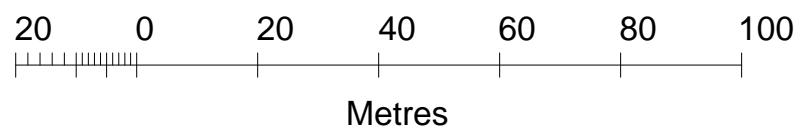

ADDRESS:

2 HUNTERS GROVE  
HAYES  
UB3 3JD

SCALE:

1:1250 @ A4

