




Existing Site Plan  
Proposed Rear Extension

A 01.03.24 DA ISSUE  
ISSUE DATE AMENDMENT BY

SCALE 1:500@A3

 

Project : Proposed Rear Extension  
Address : 2 HUNTERS GROVE  
HAYES  
UB3 3JD


Drawing no : 2\_HG\_PA\_05  
Issue :  
Date : 01/03/24



Proposed Site Plan  
Proposed Rear Extension


A 01.03.24 DA ISSUE  
ISSUE DATE AMENDMENT BY

SCALE 1:500@A3

 

Project : Proposed Rear Extension  
Address : 2 HUNTERS GROVE  
HAYES  
UB3 3JD

Drawing no : 2\_HG\_PA\_06  
Issue :  
Date : 01/03/24

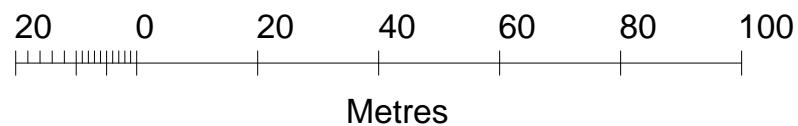

ADDRESS:

2 HUNTERS GROVE  
HAYES  
UB3 3JD

SCALE:

1:1250 @ A4



NORTH