




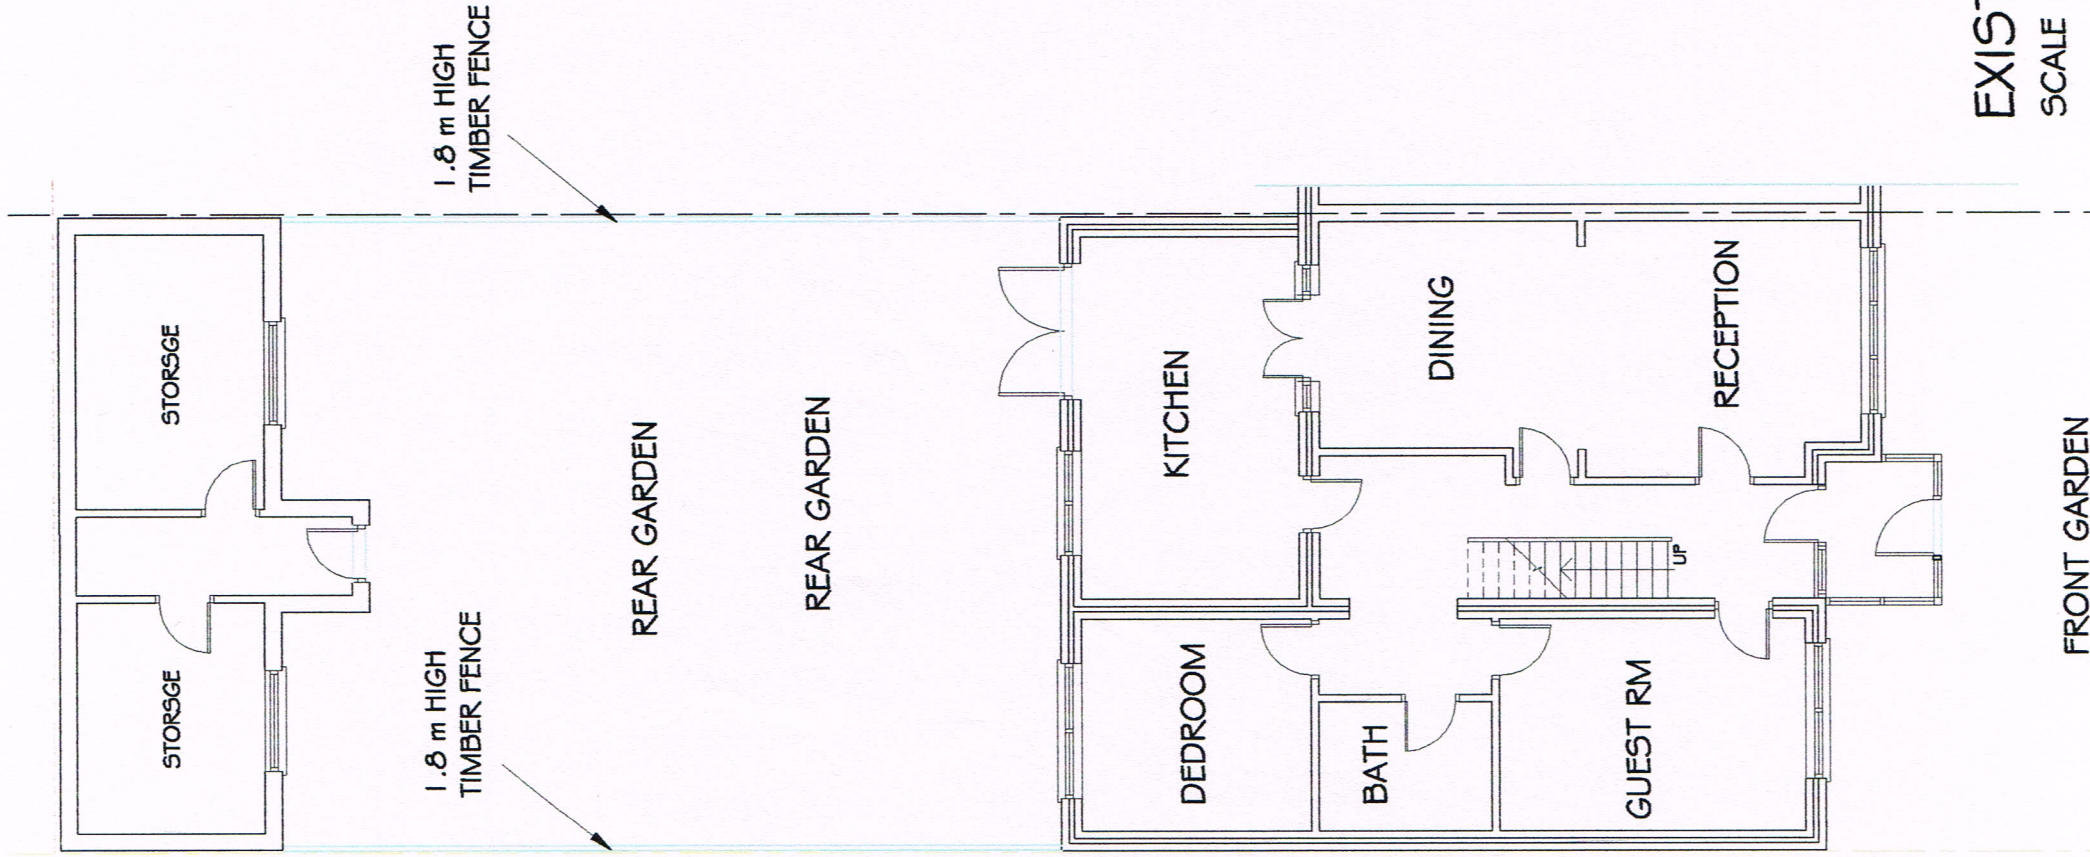

EXISTING BLOCK PLAN
SCALE 1 : 100

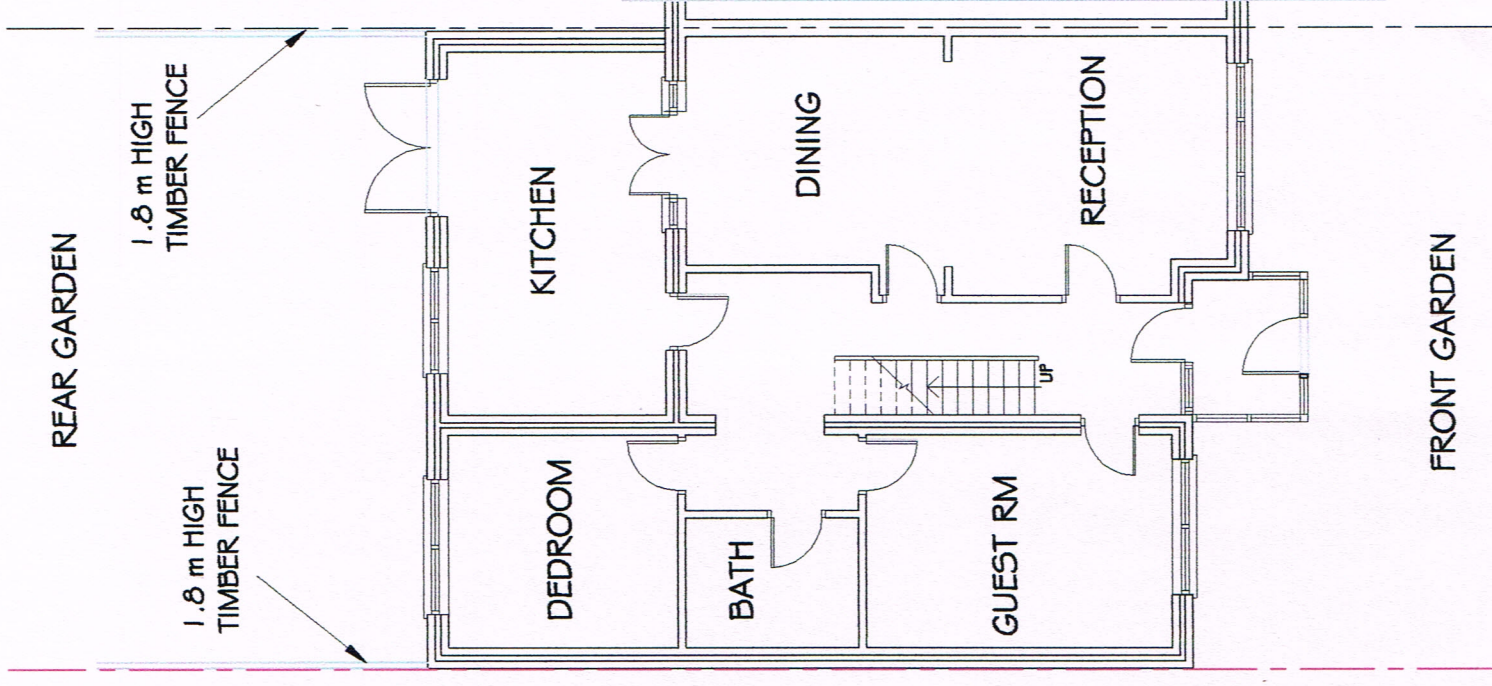

EXISTING GROUND F PLAN
SCALE 1 : 100

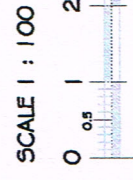

Drawn	S Emran
Checked	

Job	21 Coronation Road, Hayes, UB3 4JT
Client	Mr M Zia Alakozay
Drawing	Existing Floor Plans and Siteplan
Date	April 2023
Scale	1 : 100 @ A3
Drawn No.	665/01