




Existing North Elevation

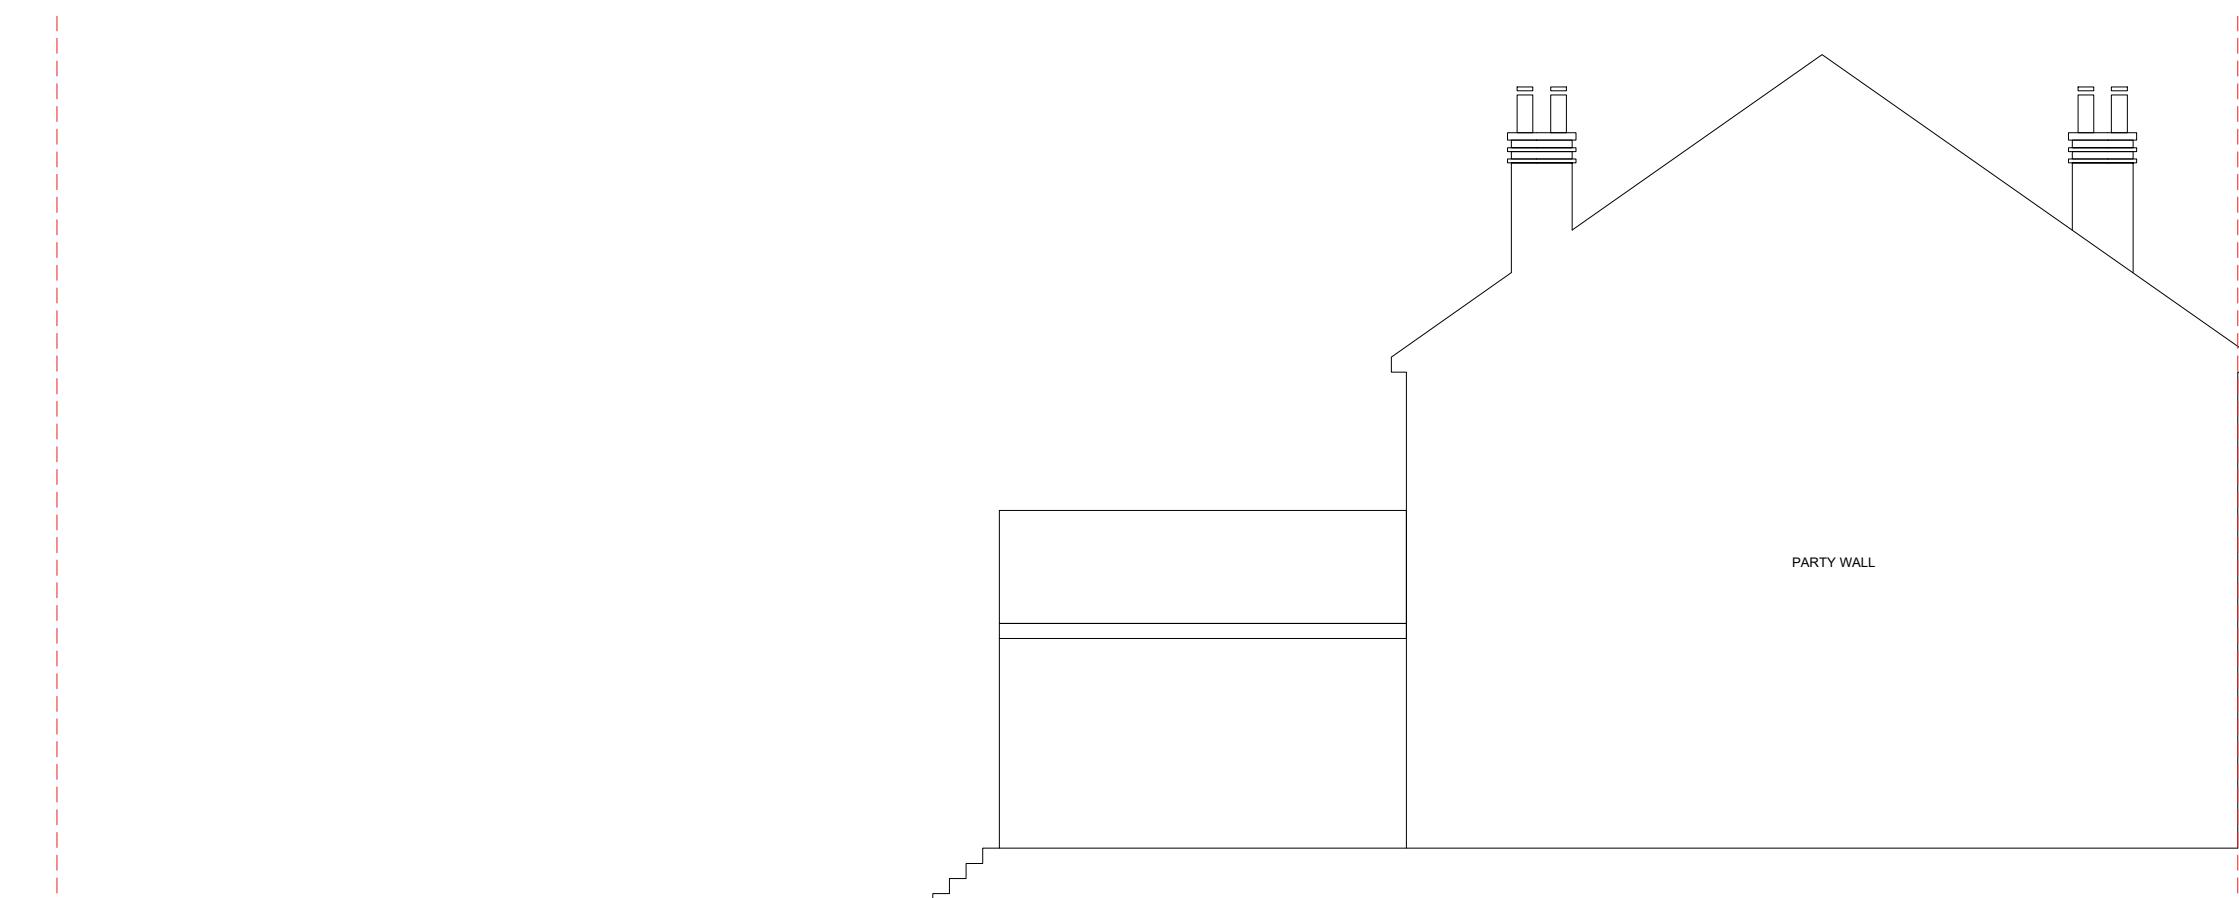

Existing East Elevation

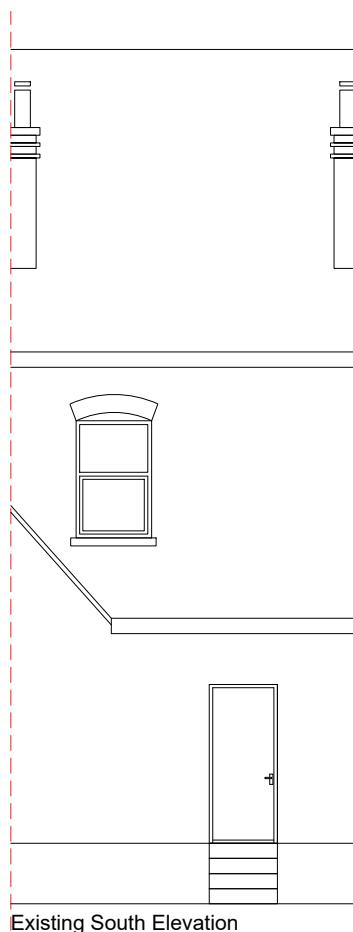

Existing South Elevation

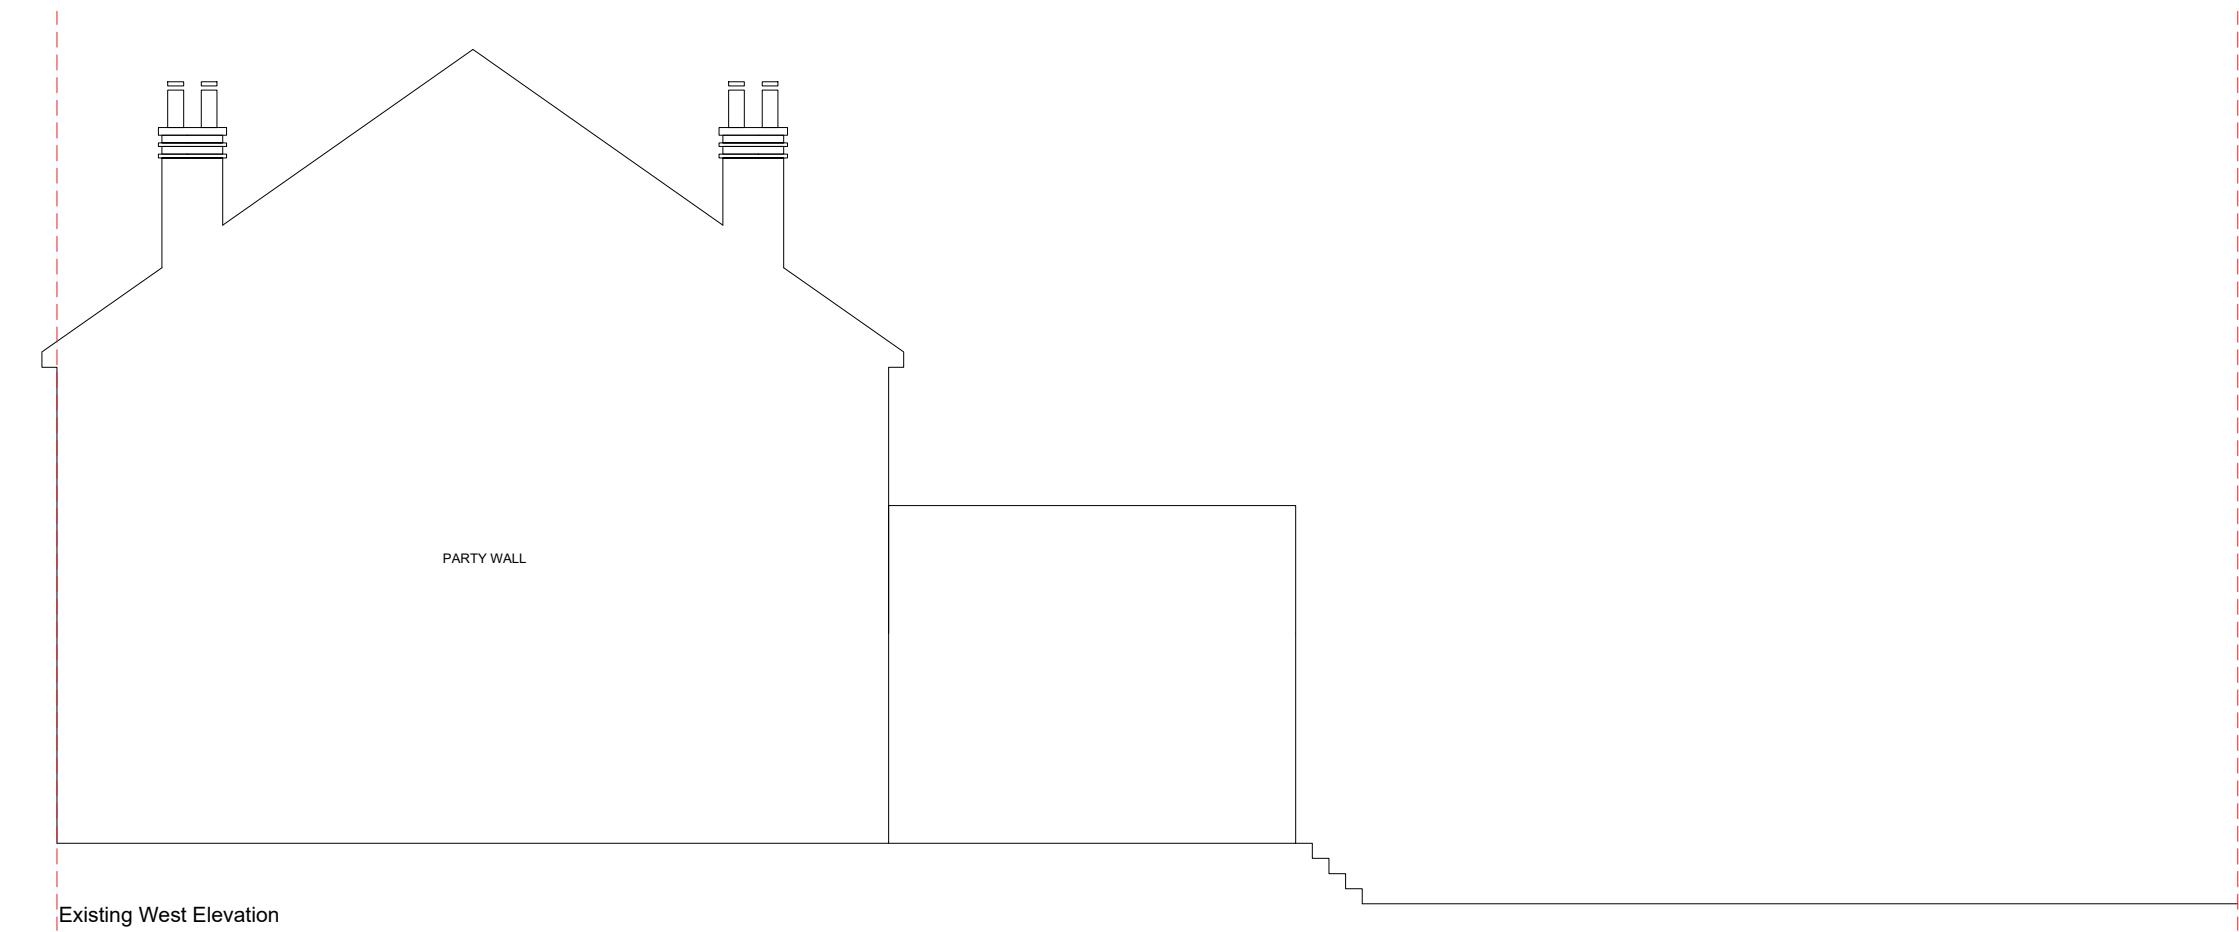

Existing West Elevation

Any dimensions shown should be checked on site and discrepancies reported to the Architect prior to construction.
Designs are not coordinated with engineer projects.
Do not scale for construction purposes.



Existing Proposed

Drawing Name: Existing Elevations
Project Address: 5 Whiteleys Parade, UB10 0PD
Drawing No.: 5WhiteleysParade_ ExistingElevations_V3

Scale: 1/100 at A3 Drawing No.: 05
Designer: BB Revision: V3
Date: 26.08.2024



Planning By Design Ltd
www.planning-by-design.co.uk
hello@planning-by-design.co.uk