


Existing Ground Floor Plan

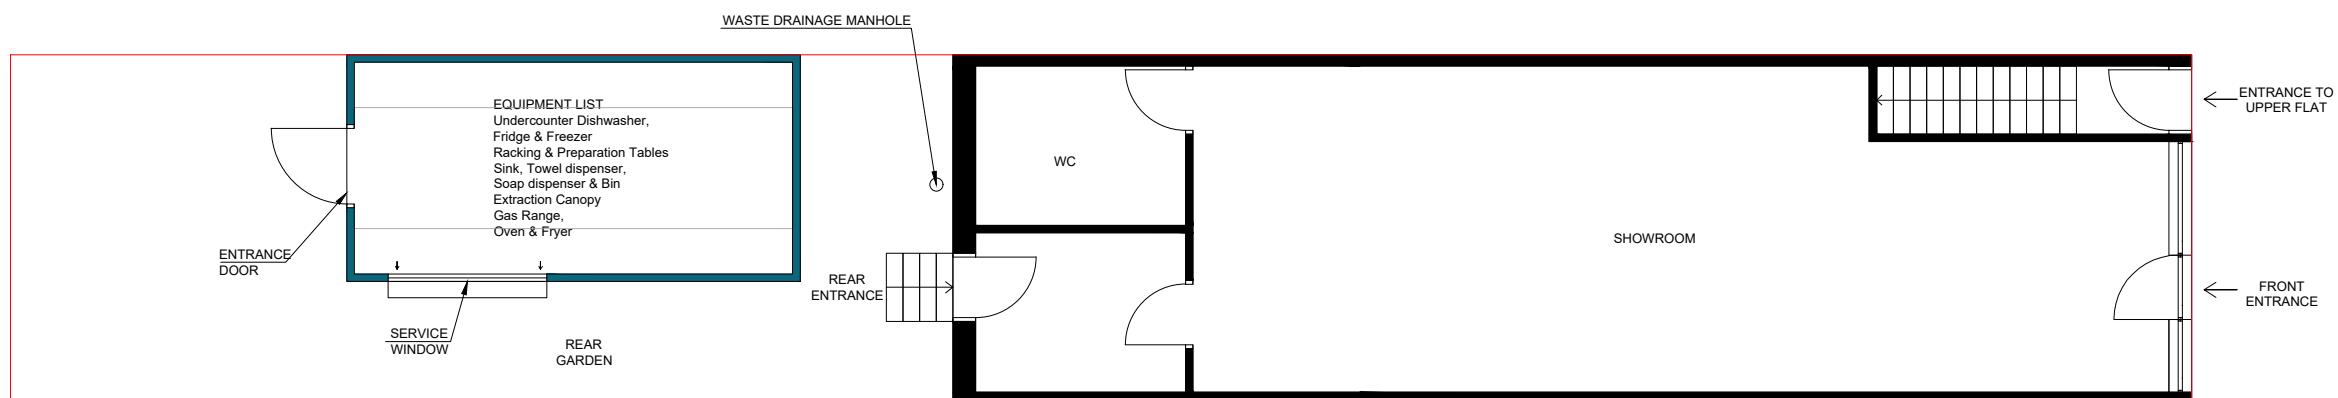

Proposed Ground Floor Plan

Any dimensions shown should be checked on site and discrepancies reported to the Architect prior to construction. Designs are not coordinated with engineer projects. Do not scale for construction purposes.

0 1 2 3 4 M.
Scale Bar 1:100

Existing Proposed

Drawing Name: Existing And Proposed Plans
Project Address: 5 Whiteleys Parade, UB10 0PD
Drawing No.: 5WhiteleysParade_Plans_V3
Date: 26.08.2024

Scale: 1/100 at A3 Drawing No.: 04
Designer: BB Revision: V3
Date: 26.08.2024



Planning By Design Ltd
www.planning-by-design.co.uk
hello@planning-by-design.co.uk