




Proposed North Elevation (no proposed change)

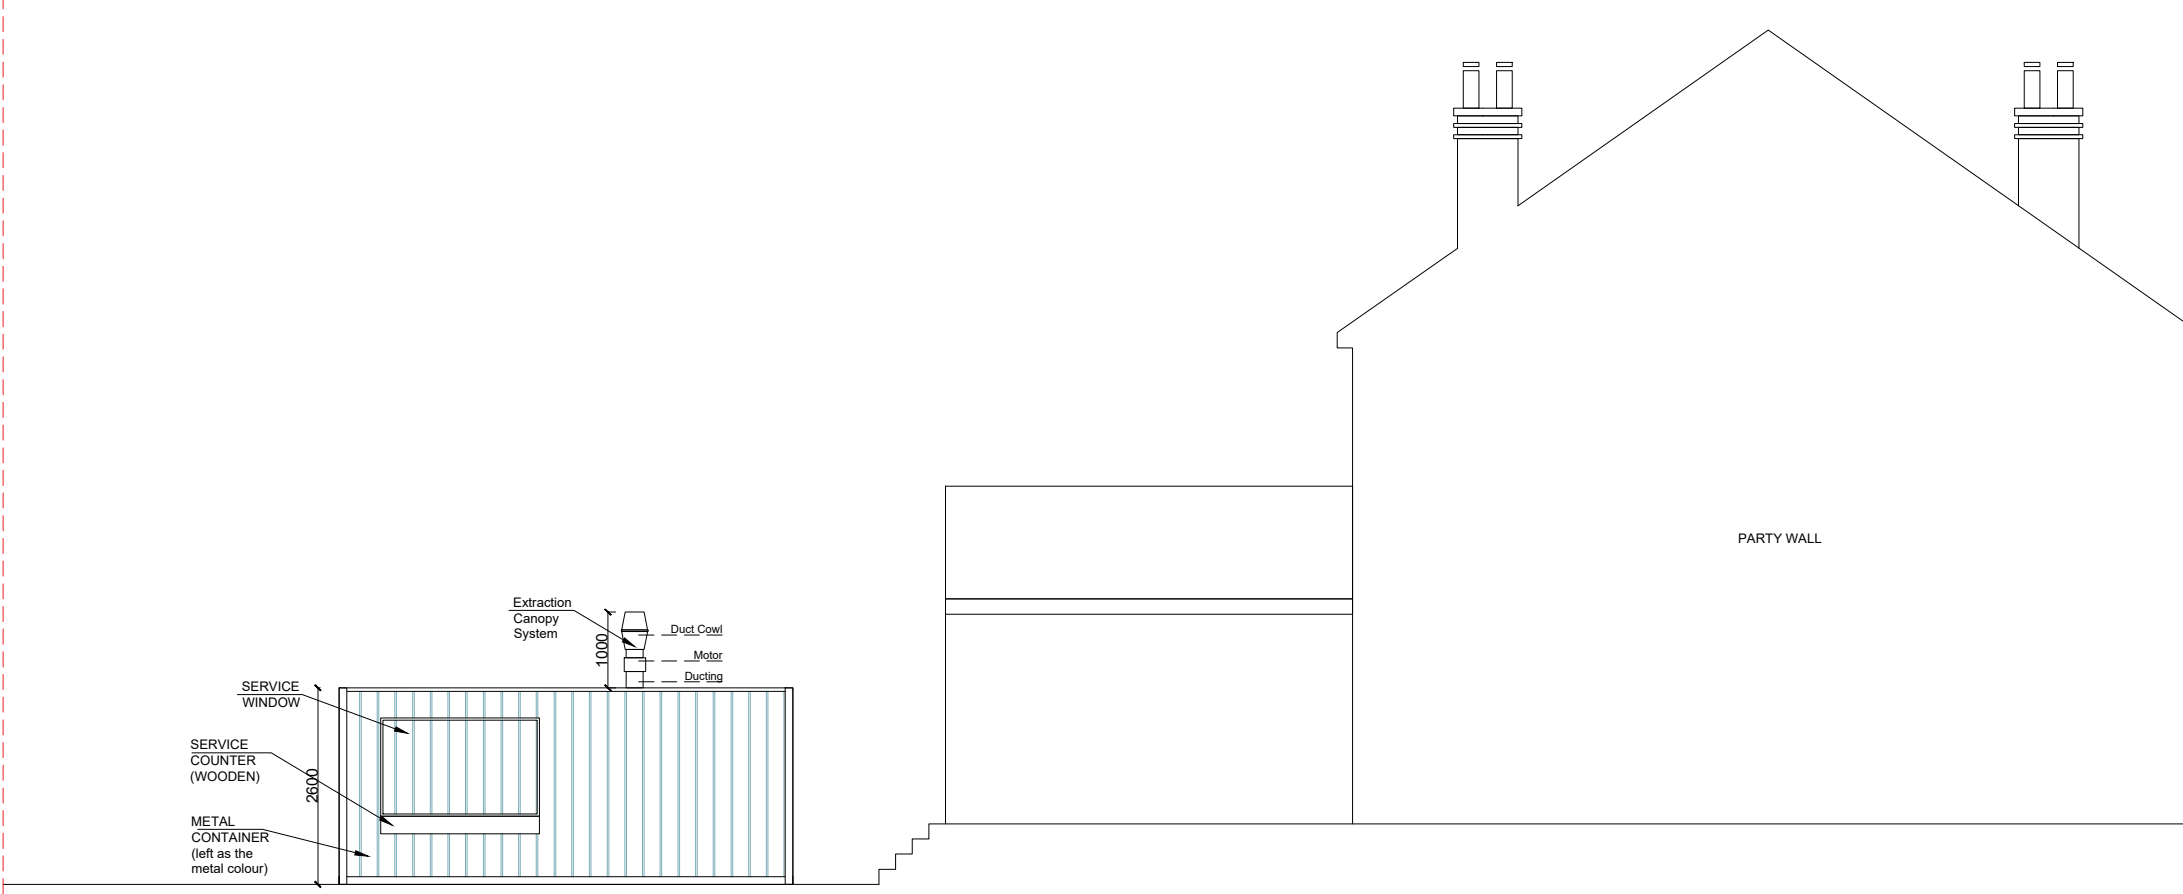

Proposed East Elevation

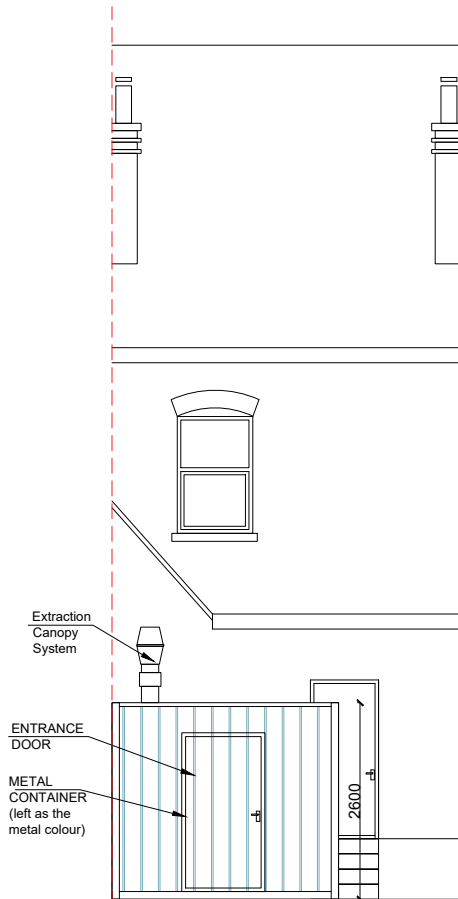


Proposed South Elevation

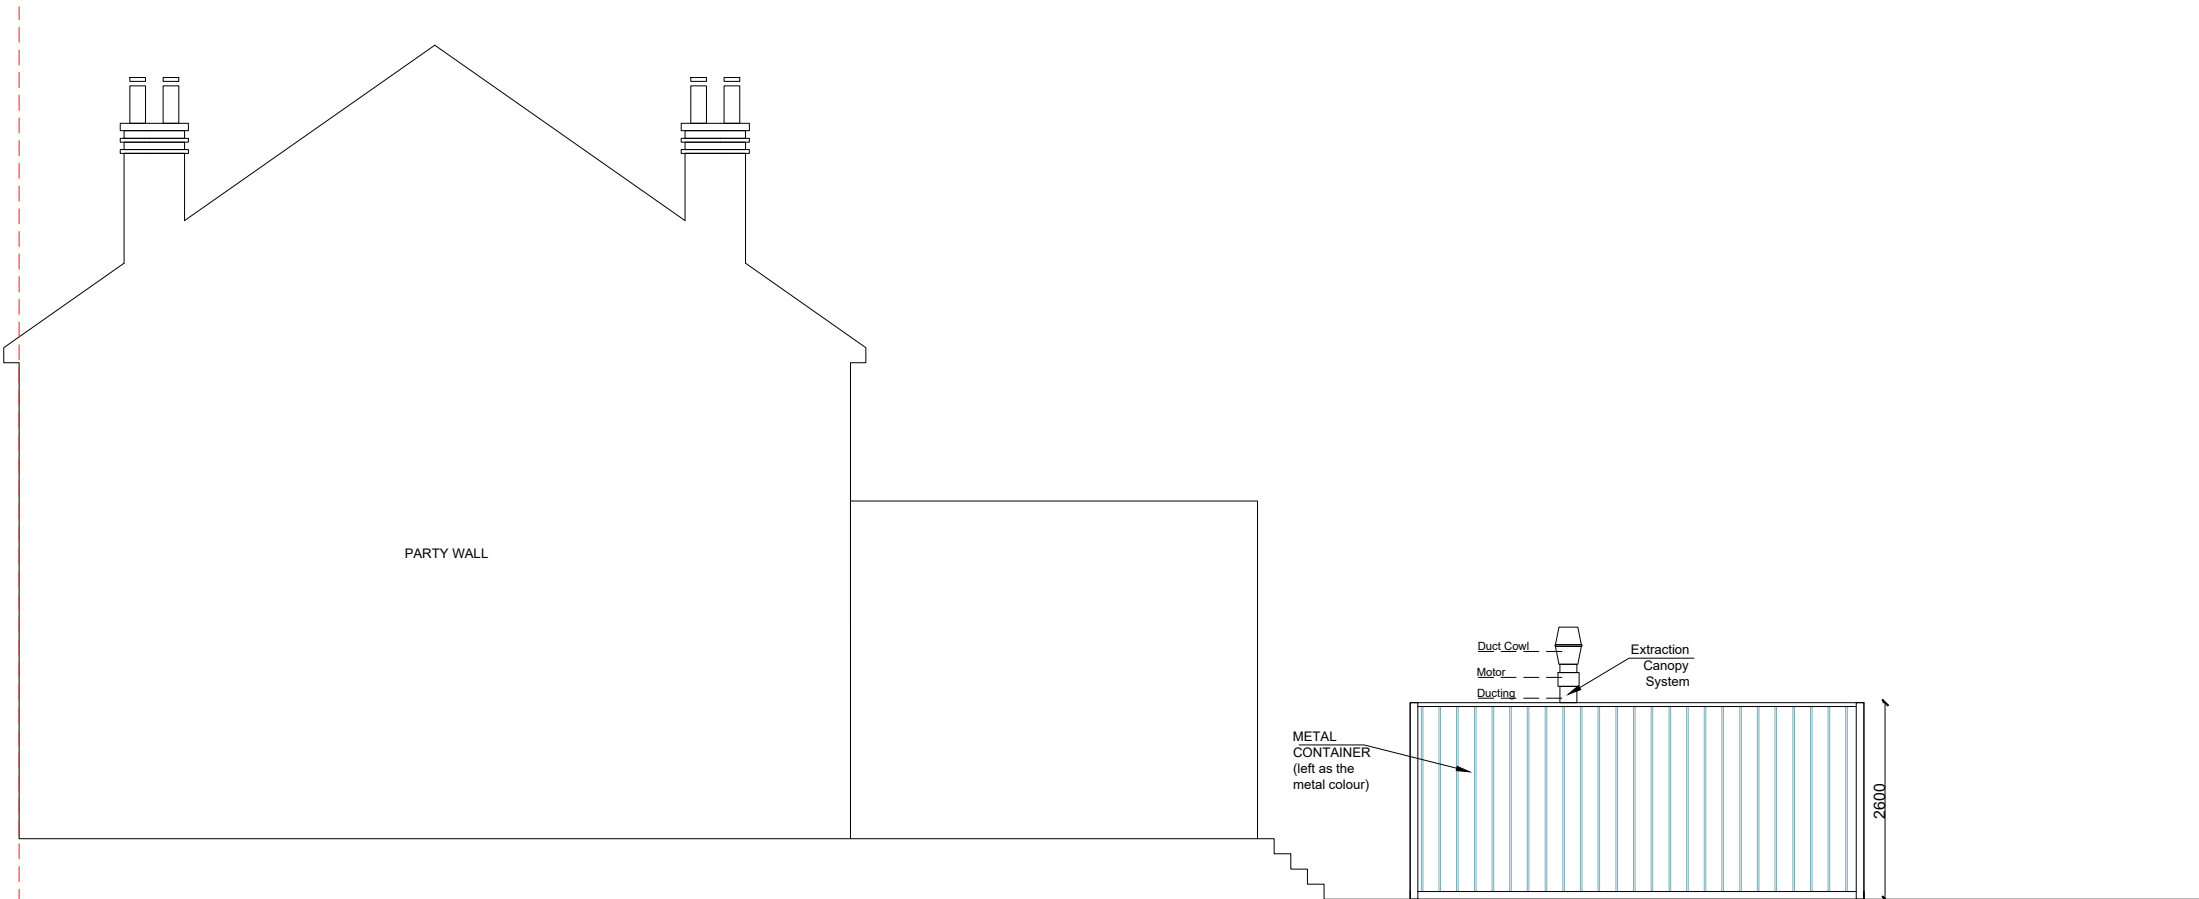

Proposed West Elevation

Any dimensions shown should be checked on site and discrepancies reported to the Architect prior to construction. Designs are not coordinated with engineer projects. Do not scale for construction purposes.

 

Existing Proposed

Drawing Name

Proposed Elevations

Project Address

5 Whiteleys Parade, UB10 0PD

Drawing No.

5WhiteleysParade_
ProposedElevations_V3

Scale

1/100 at A3

Designer

BB

Date

26.08.2024

Drawing No.

06

Revision

V3



Planning By Design Ltd
www.planning-by-design.co.uk
hello@planning-by-design.co.uk