




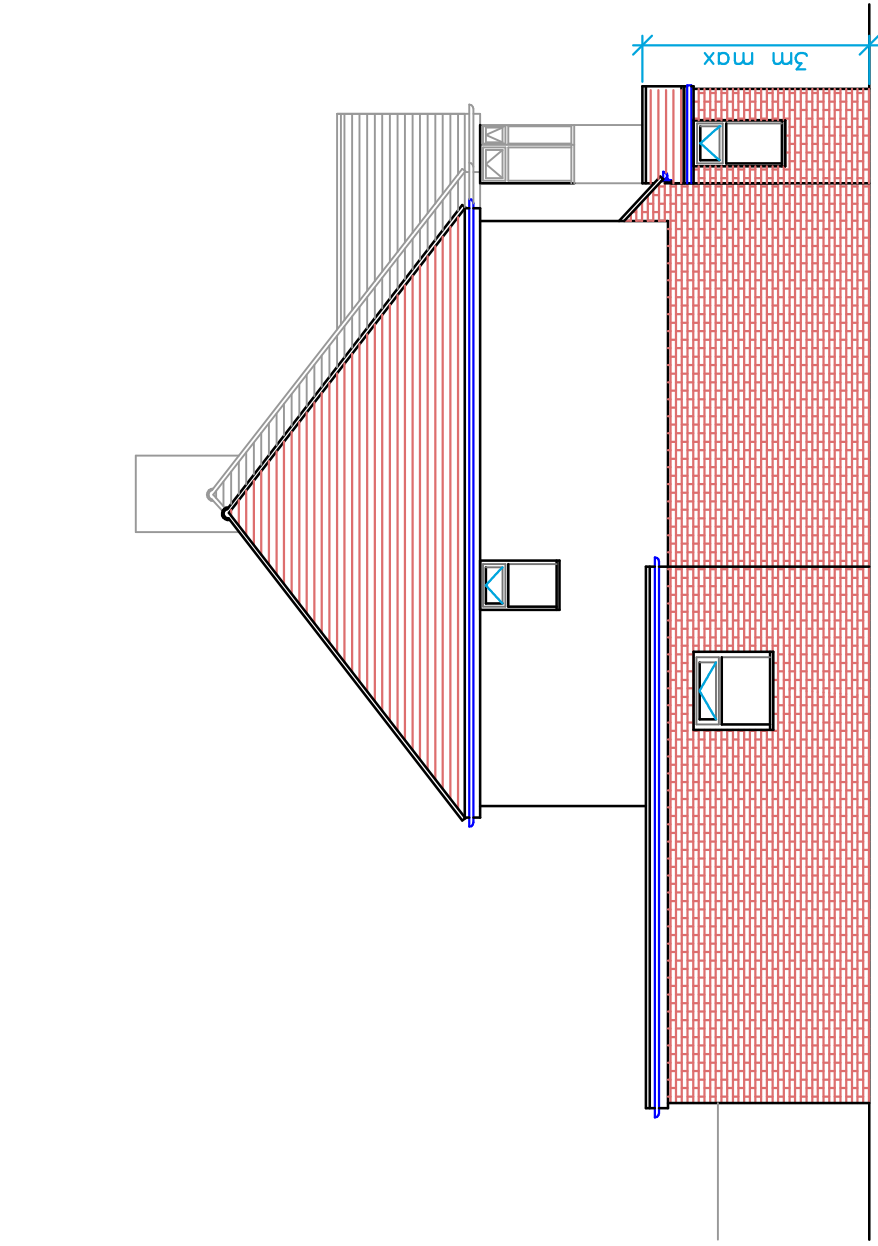


Side Elevation

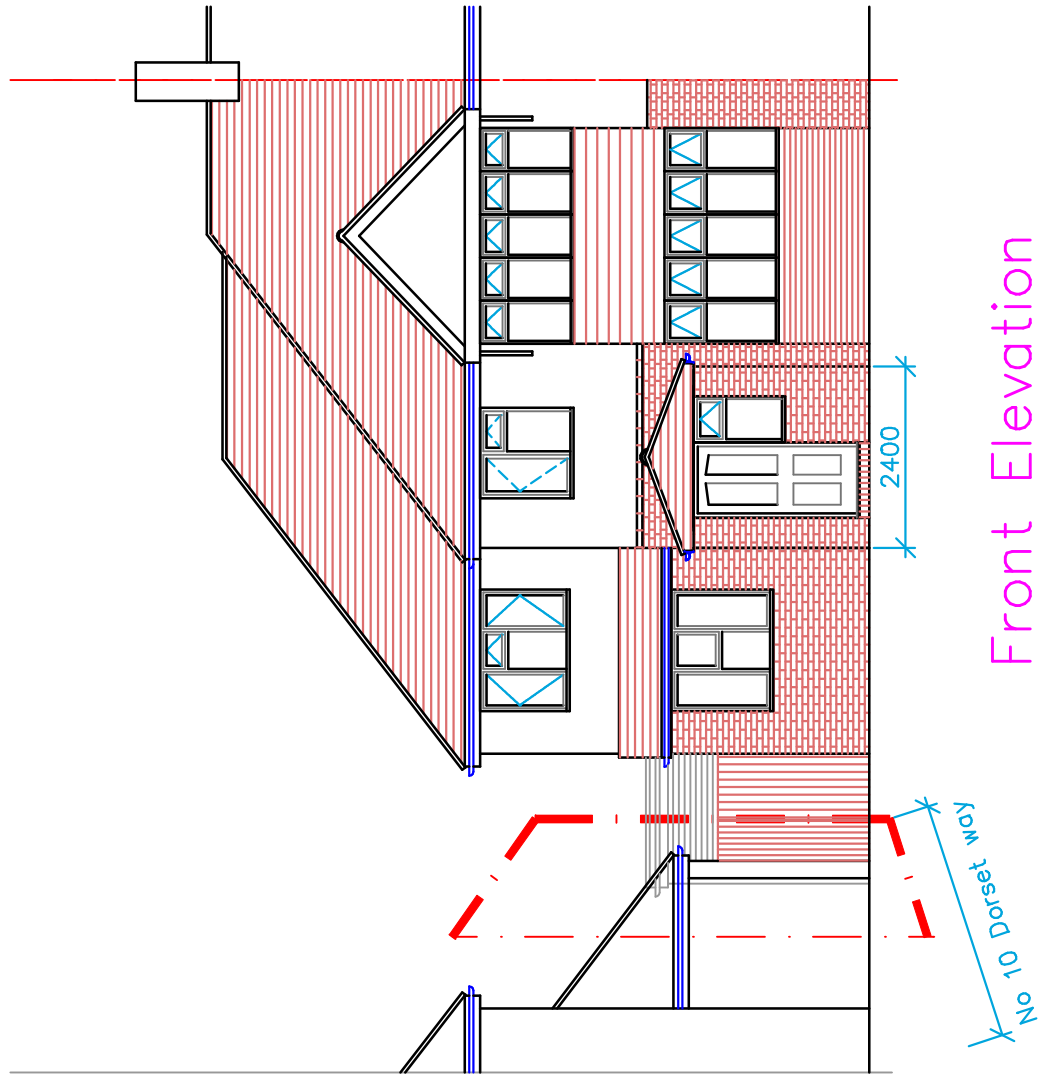


Front Elevation

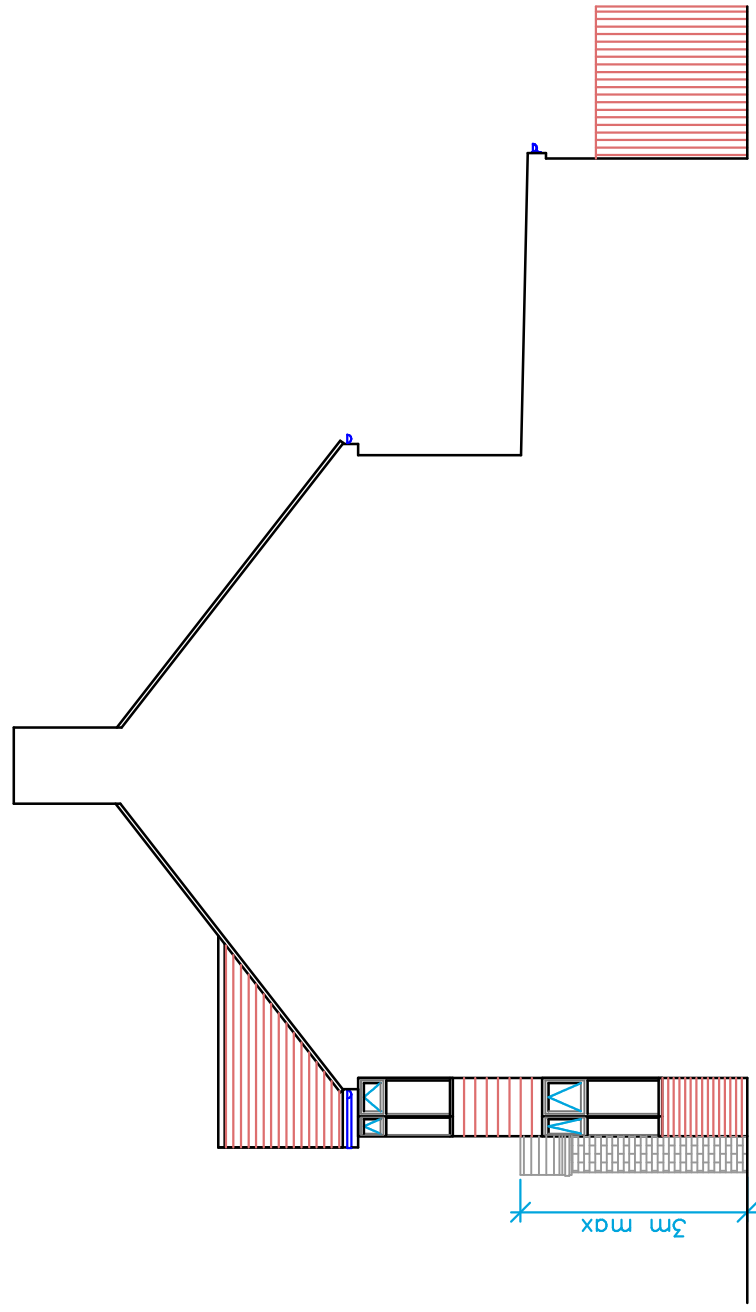



Party Side Elevation

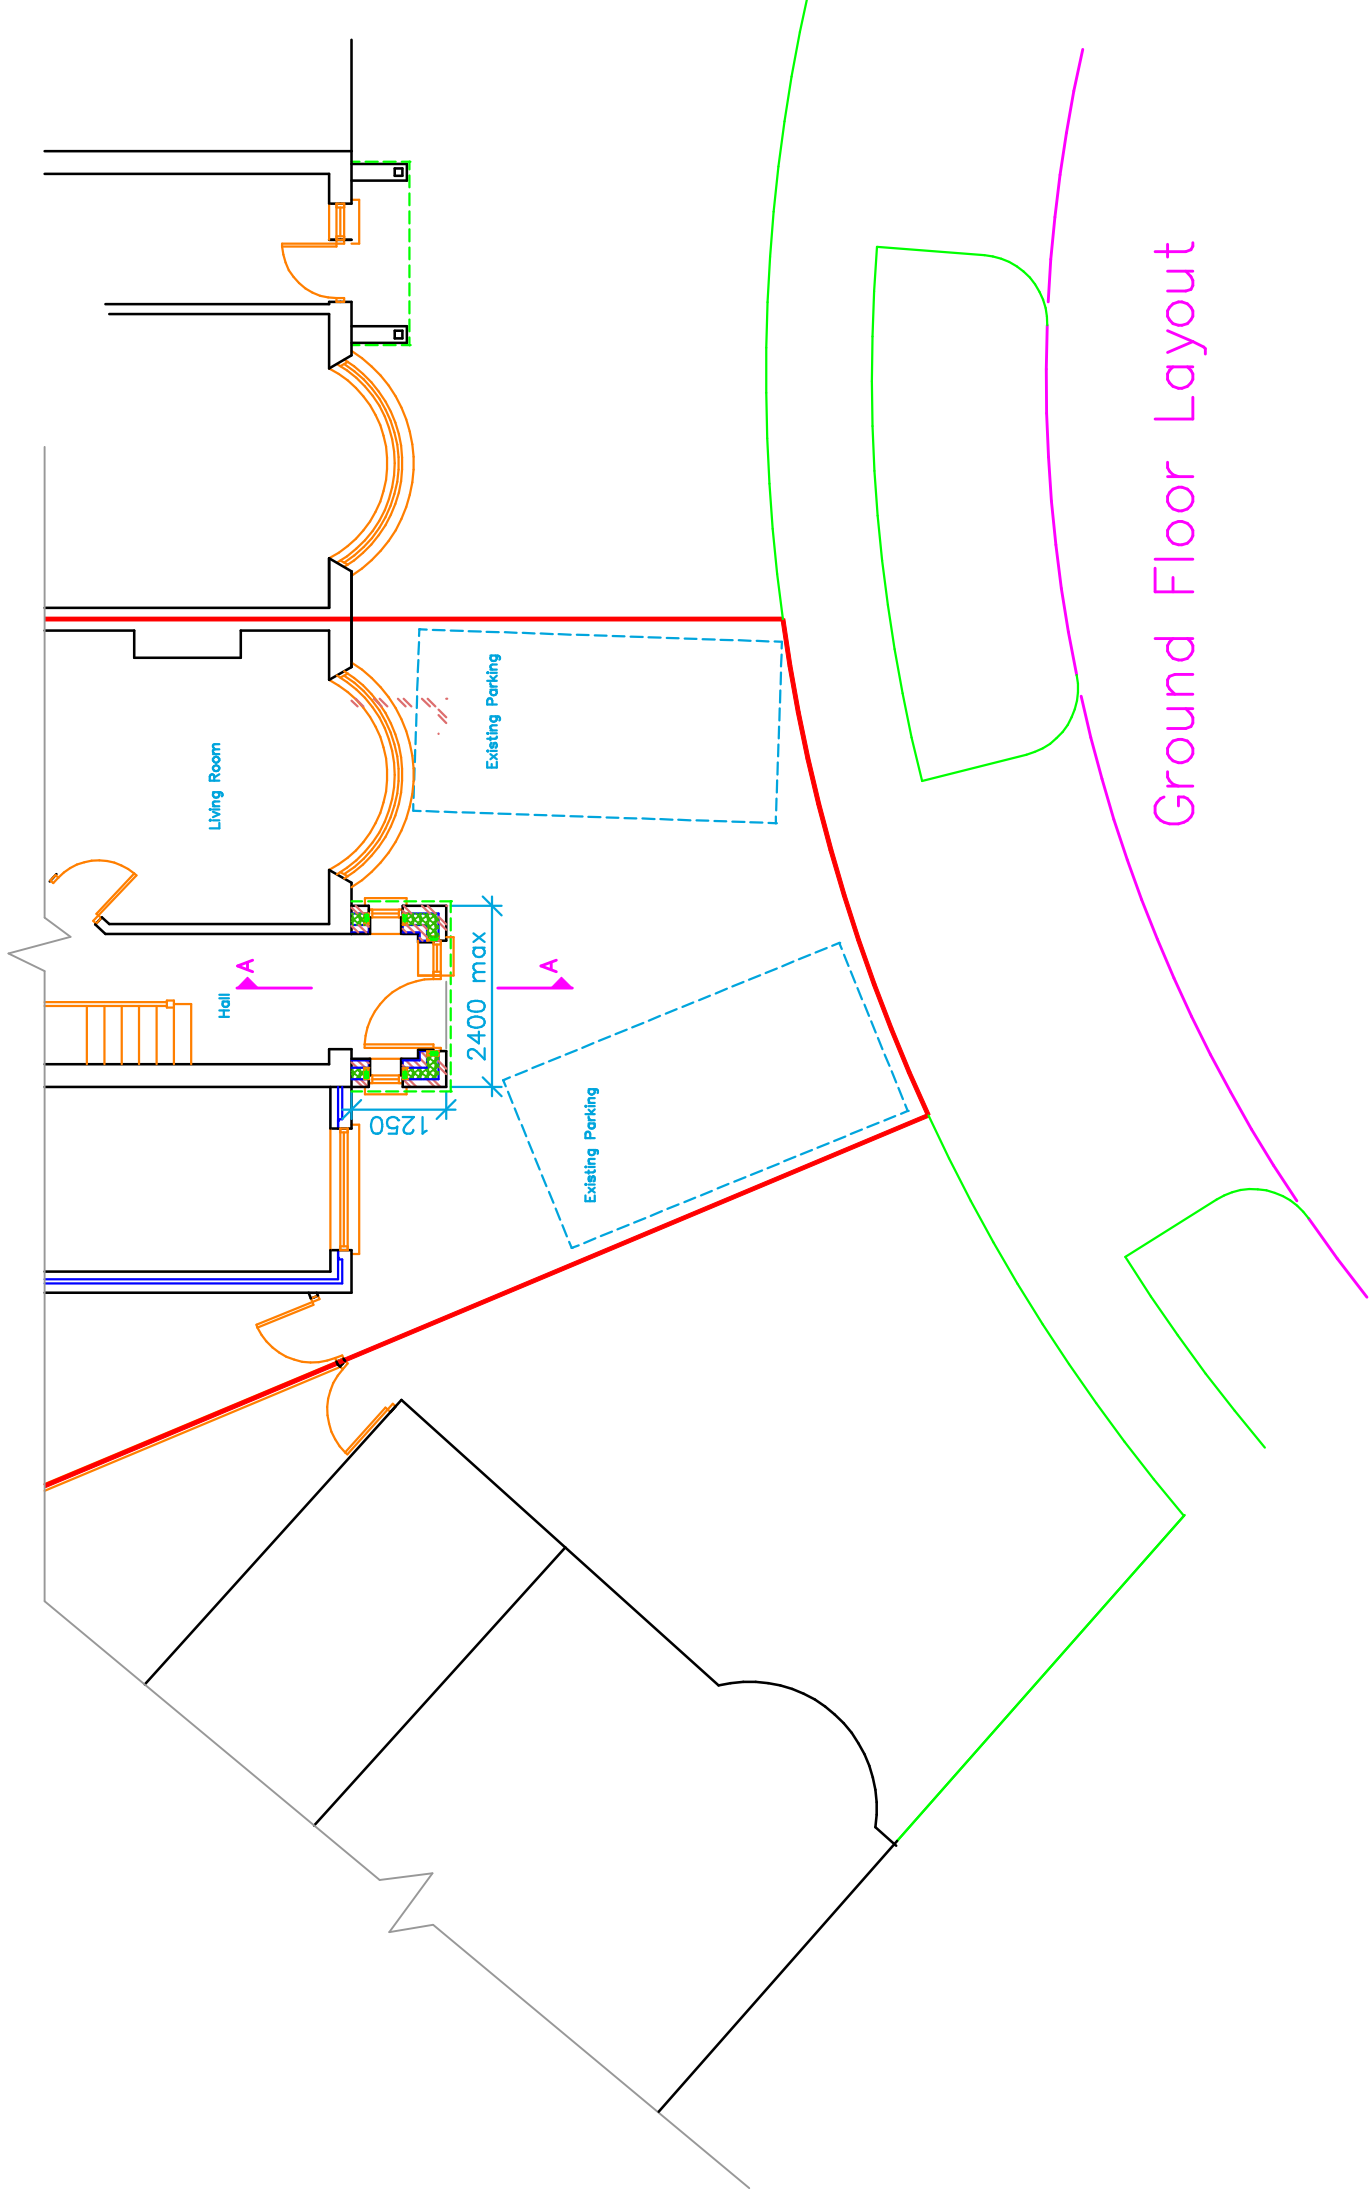

Ground Floor Layout

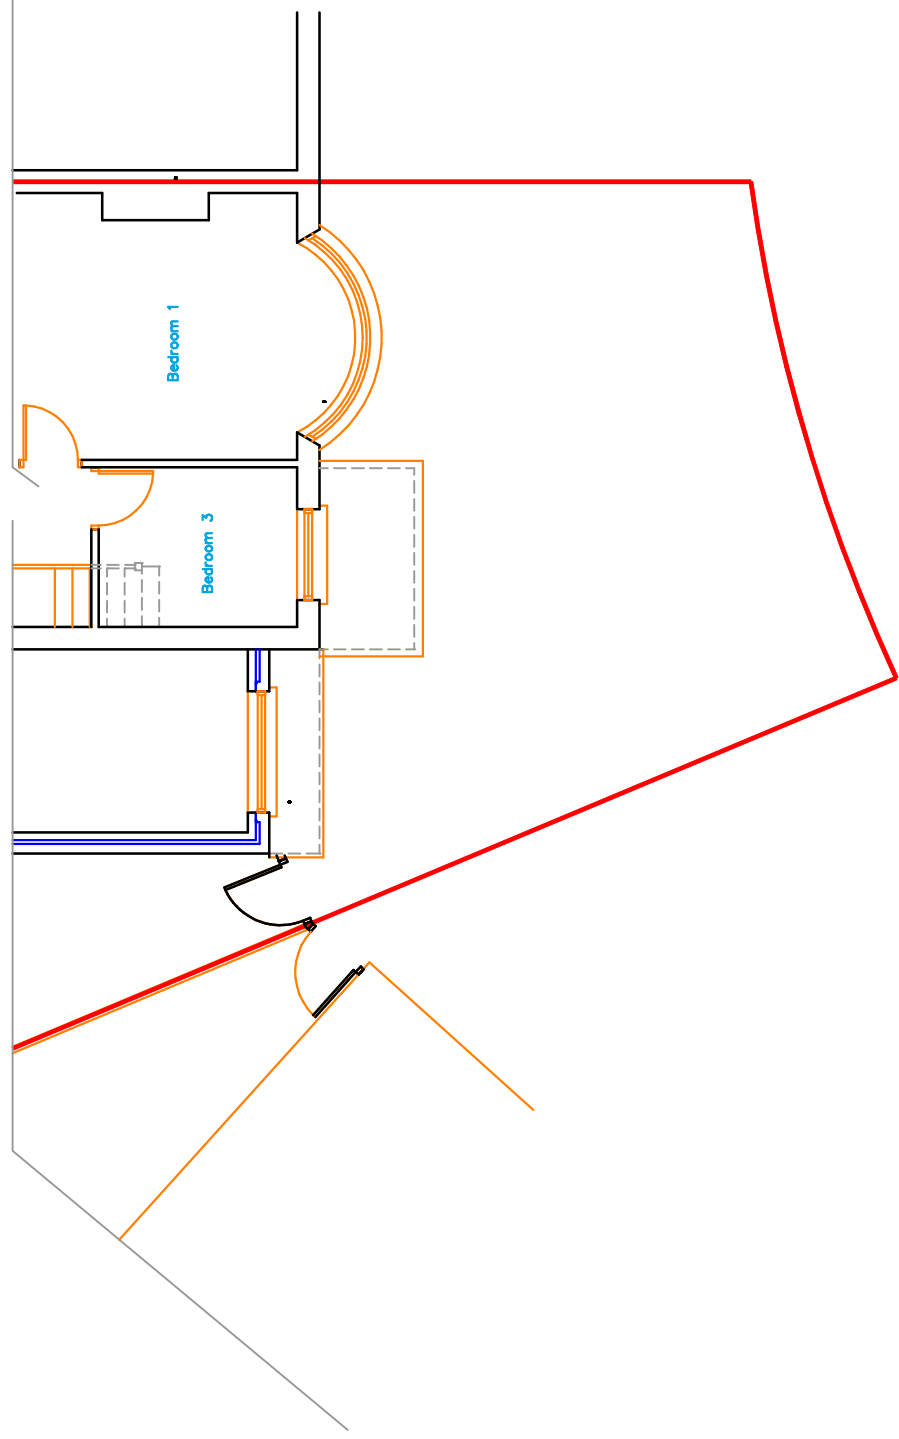

First Floor Layout

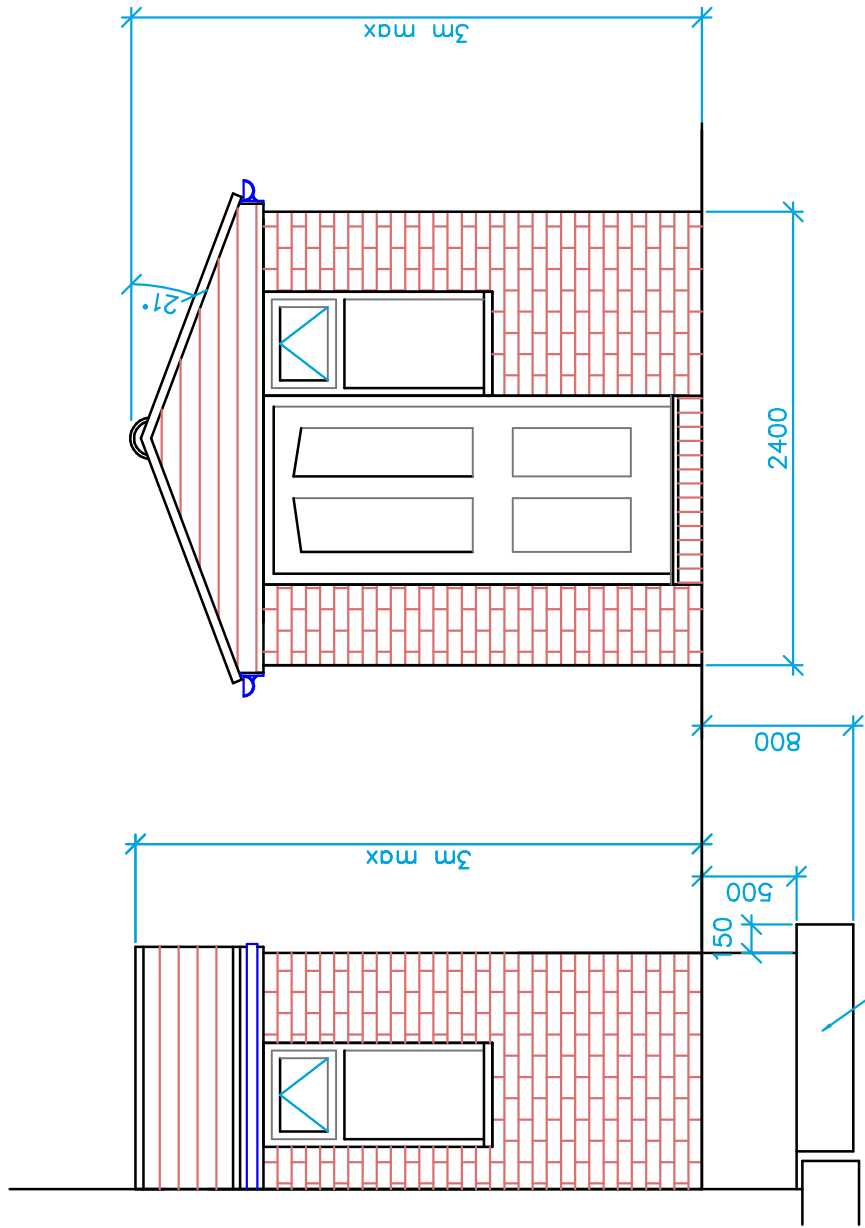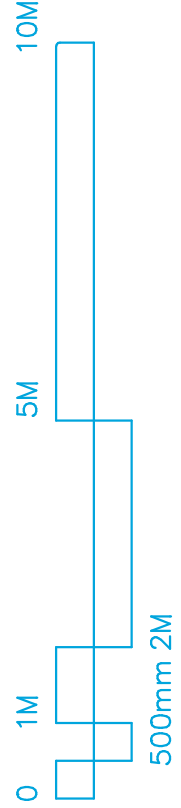

Side View
Scale 1:20

Front View
Scale 1:20

