



0 10 20 m

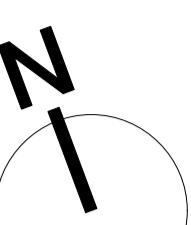

Caxton Trading Estate

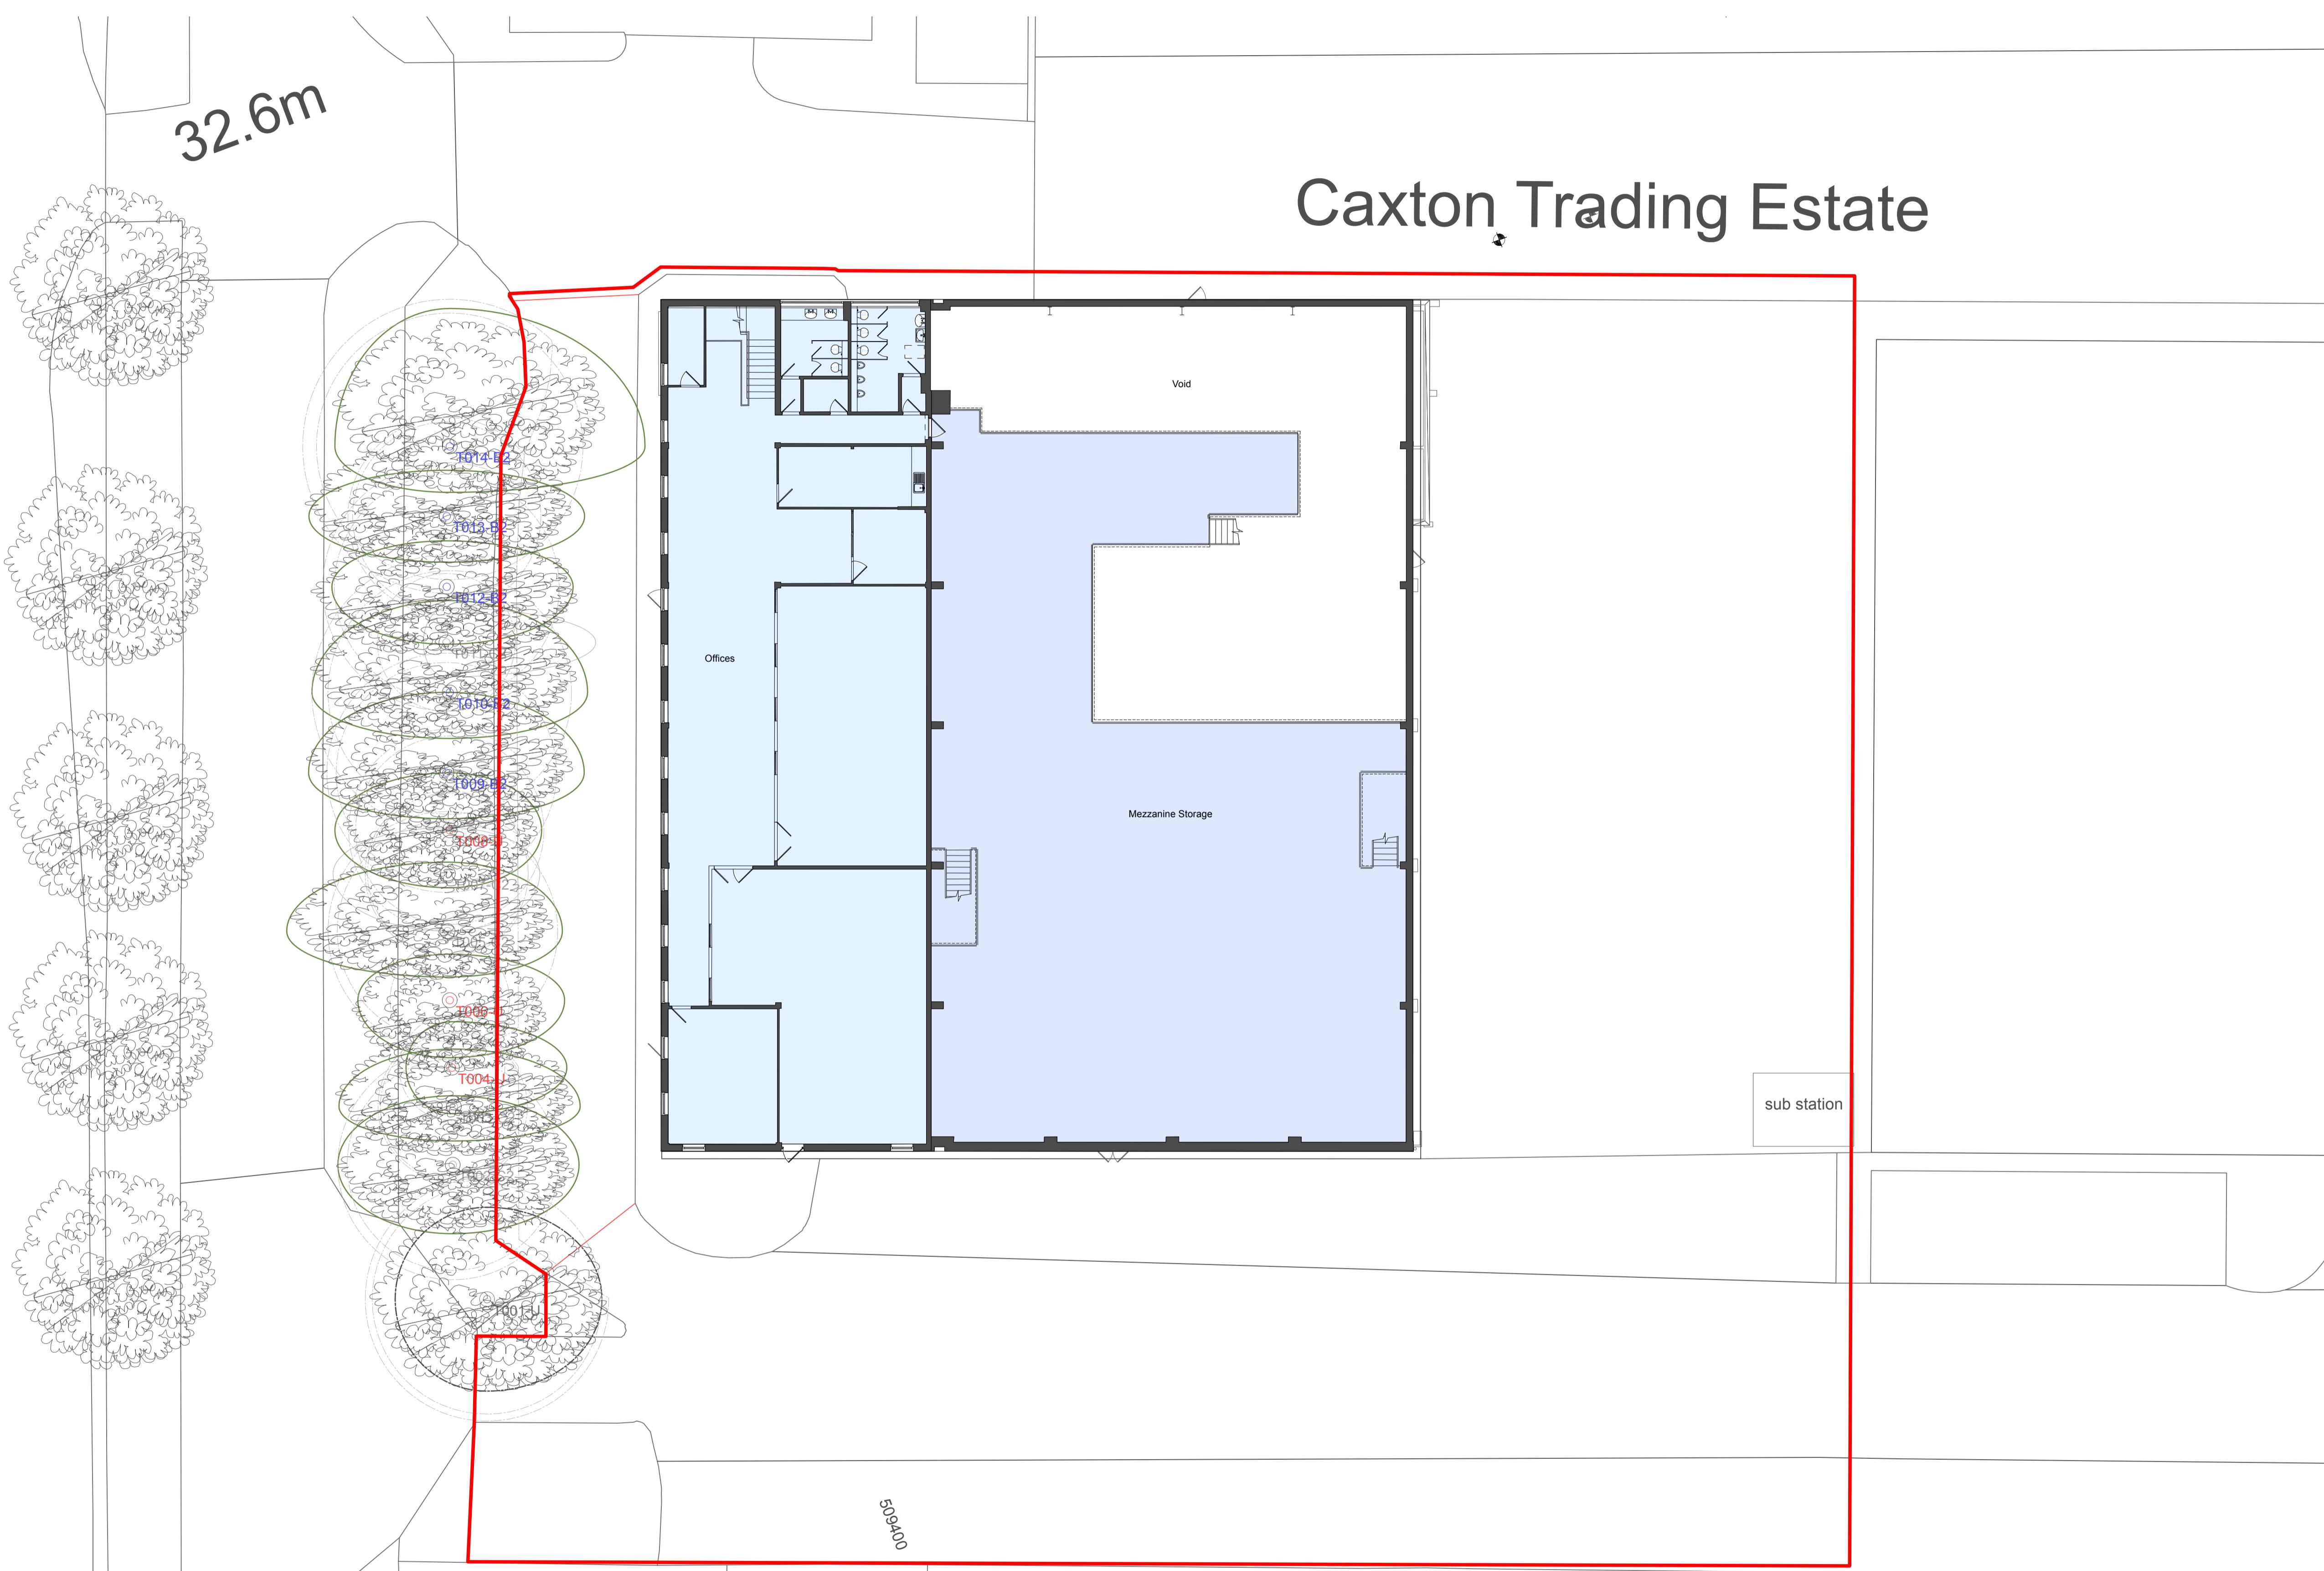

1

Existing First Floor Plan
Scale: 1:150

PLANNING	
REV.	DATE
DESCRIPTION	
PROJECT	Unit 1, Caxton Trading Estate Printing House Hayes, UB3 1AP
DRAWING	Existing First Floor Plan
CLIENT	Zongwise Limited
SCALE	1:150
DATE	December 2025
DRAWING No	2519 PL1 04
DRAWN PW	
CHECKED MM	
© copyright retained	

WAMM

Architecture & Building Consultants

WAMM Consulting Limited
Chapel House, 1-3 Chapel Street, Guildford, Surrey, GU1 3UH
www.wammconsulting.com
+44 (0)1483 825700