


0 10 20 m

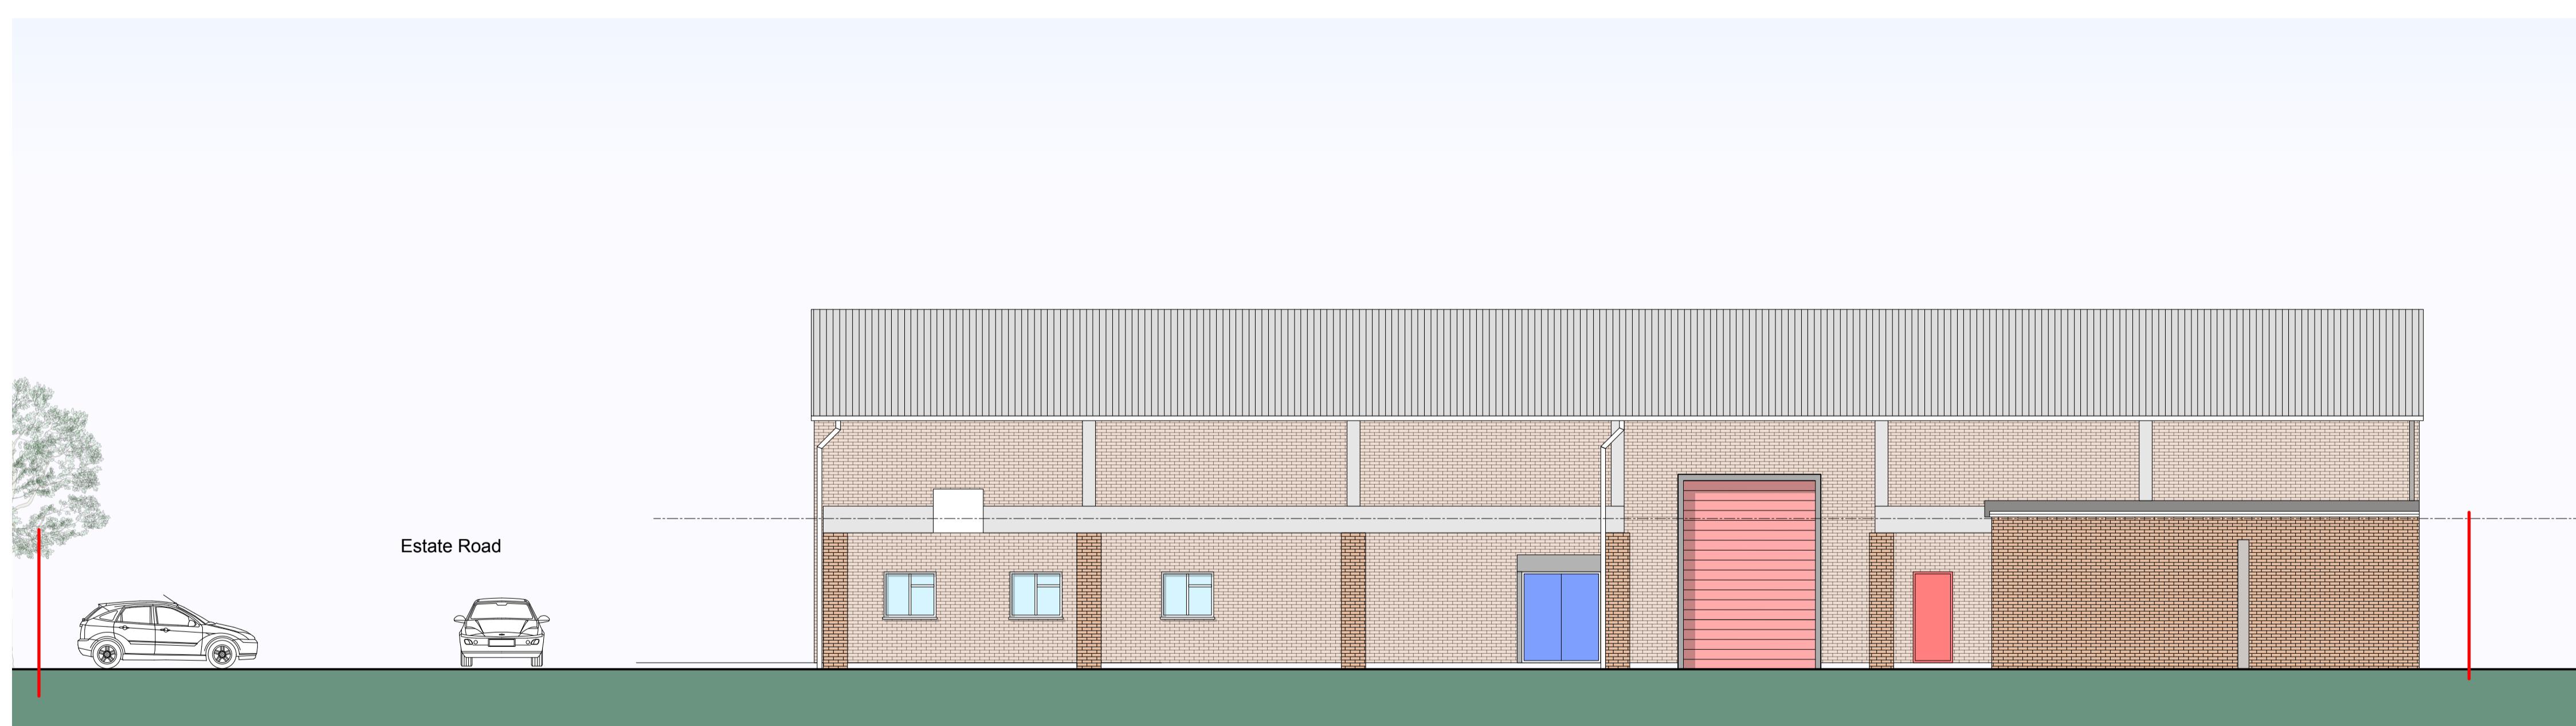

2 Existing South Elevation
Scale: 1:100



3 Existing East Elevation
Scale: 1:100

PLANNING		
REV.	DATE	DESCRIPTION
PROJECT		
Unit 1, Caxton Trading Estate Printing House Hayes, UB3 1AP		
DRAWING		
Existing South & East Elevations		
CLIENT		
Zongwise Limited		
SCALE	DRAWN	
1:100	PW	
DATE	CHECKED	
December 2025	MM	
DRAWING No		
2519 PL1 05		
(C) copyright retained		

WAMM

Architecture & Building Consultants
WAMM Consulting Limited
Chapel House, 1-3 Chapel Street, Guildford, Surrey, GU1 3UH
www.wammconsulting.com
<+44 (0)1483 825700>