



0 10 20 m

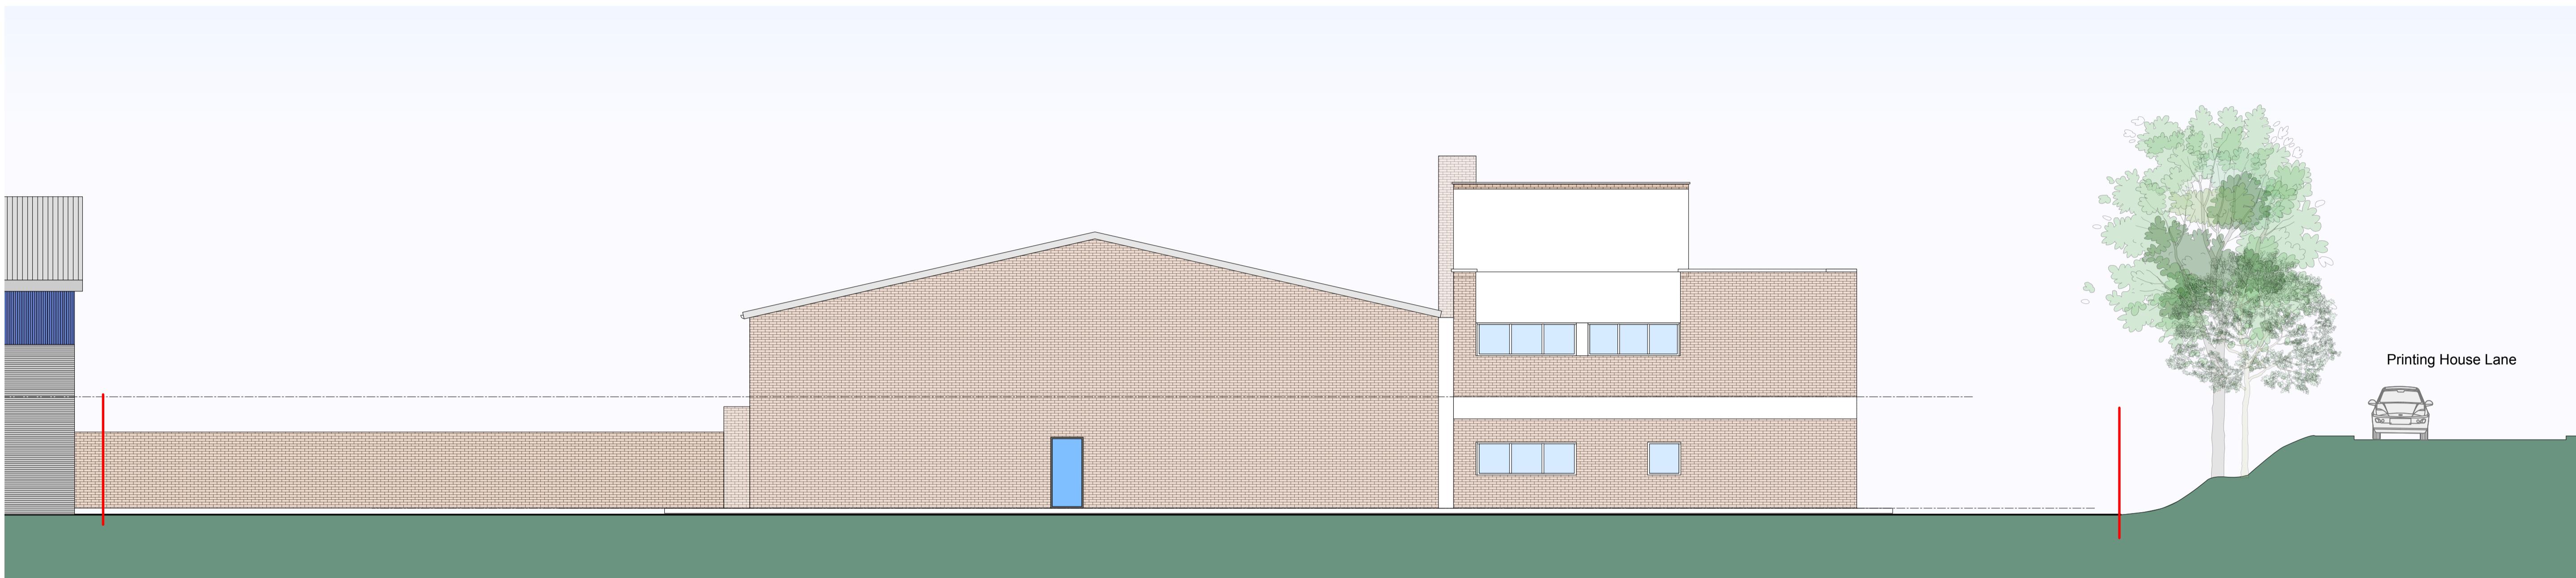

5 Existing North Elevation  
Scale: 1:100

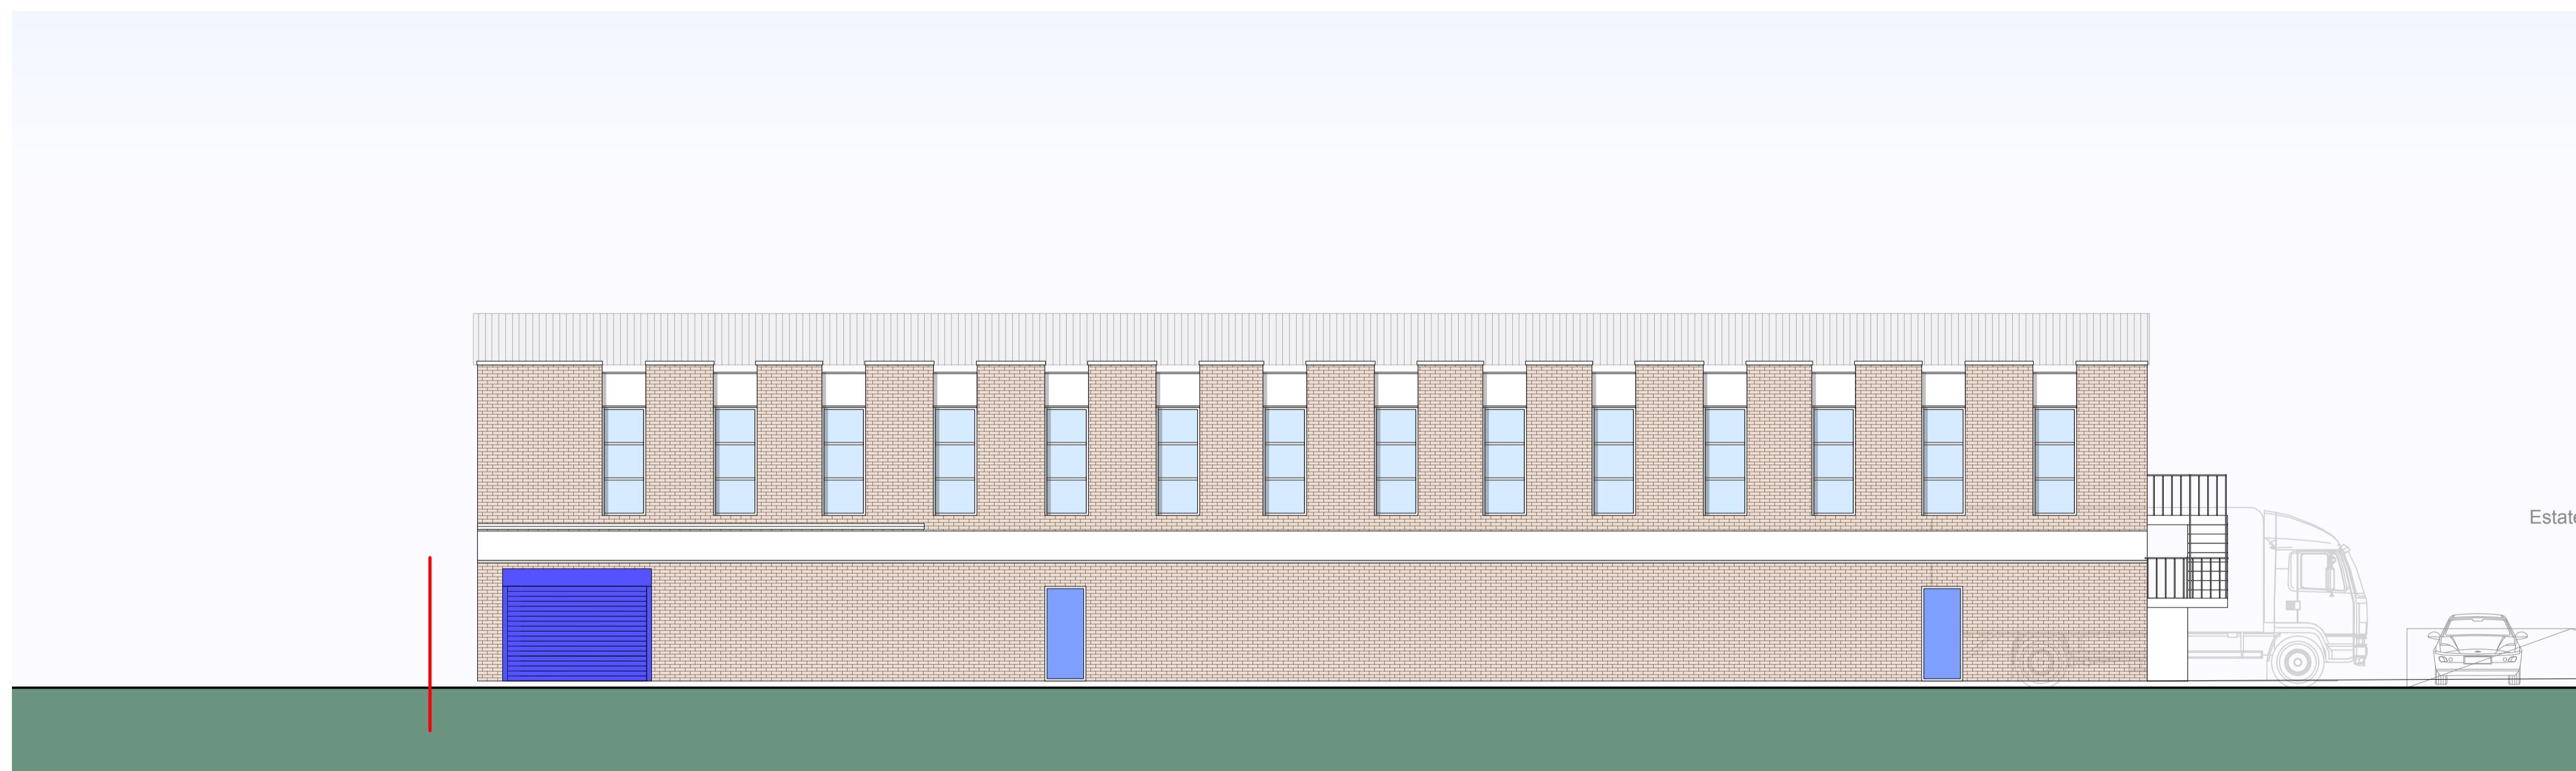

2 Existing West Elevation  
Scale: 1:100

PLANNING		
REV.	DATE	DESCRIPTION
PROJECT		
Unit 1, Caxton Trading Estate Printing House Hayes, UB3 1AP		
DRAWING		
Existing North & West Elevations		
CLIENT		
Zongwise Limited		
SCALE	1:100	DRAWN PW
DATE	December 2025	CHECKED MM
DRAWING No		
2519 PL1 06		
© copyright retained		

**WAMM**

Architecture & Building Consultants  
WAMM Consulting Limited  
Chapel House, 1-3 Chapel Street, Guildford, Surrey, GU1 3UH  
www.wammconsulting.com  
+44 (0)1483 825700