
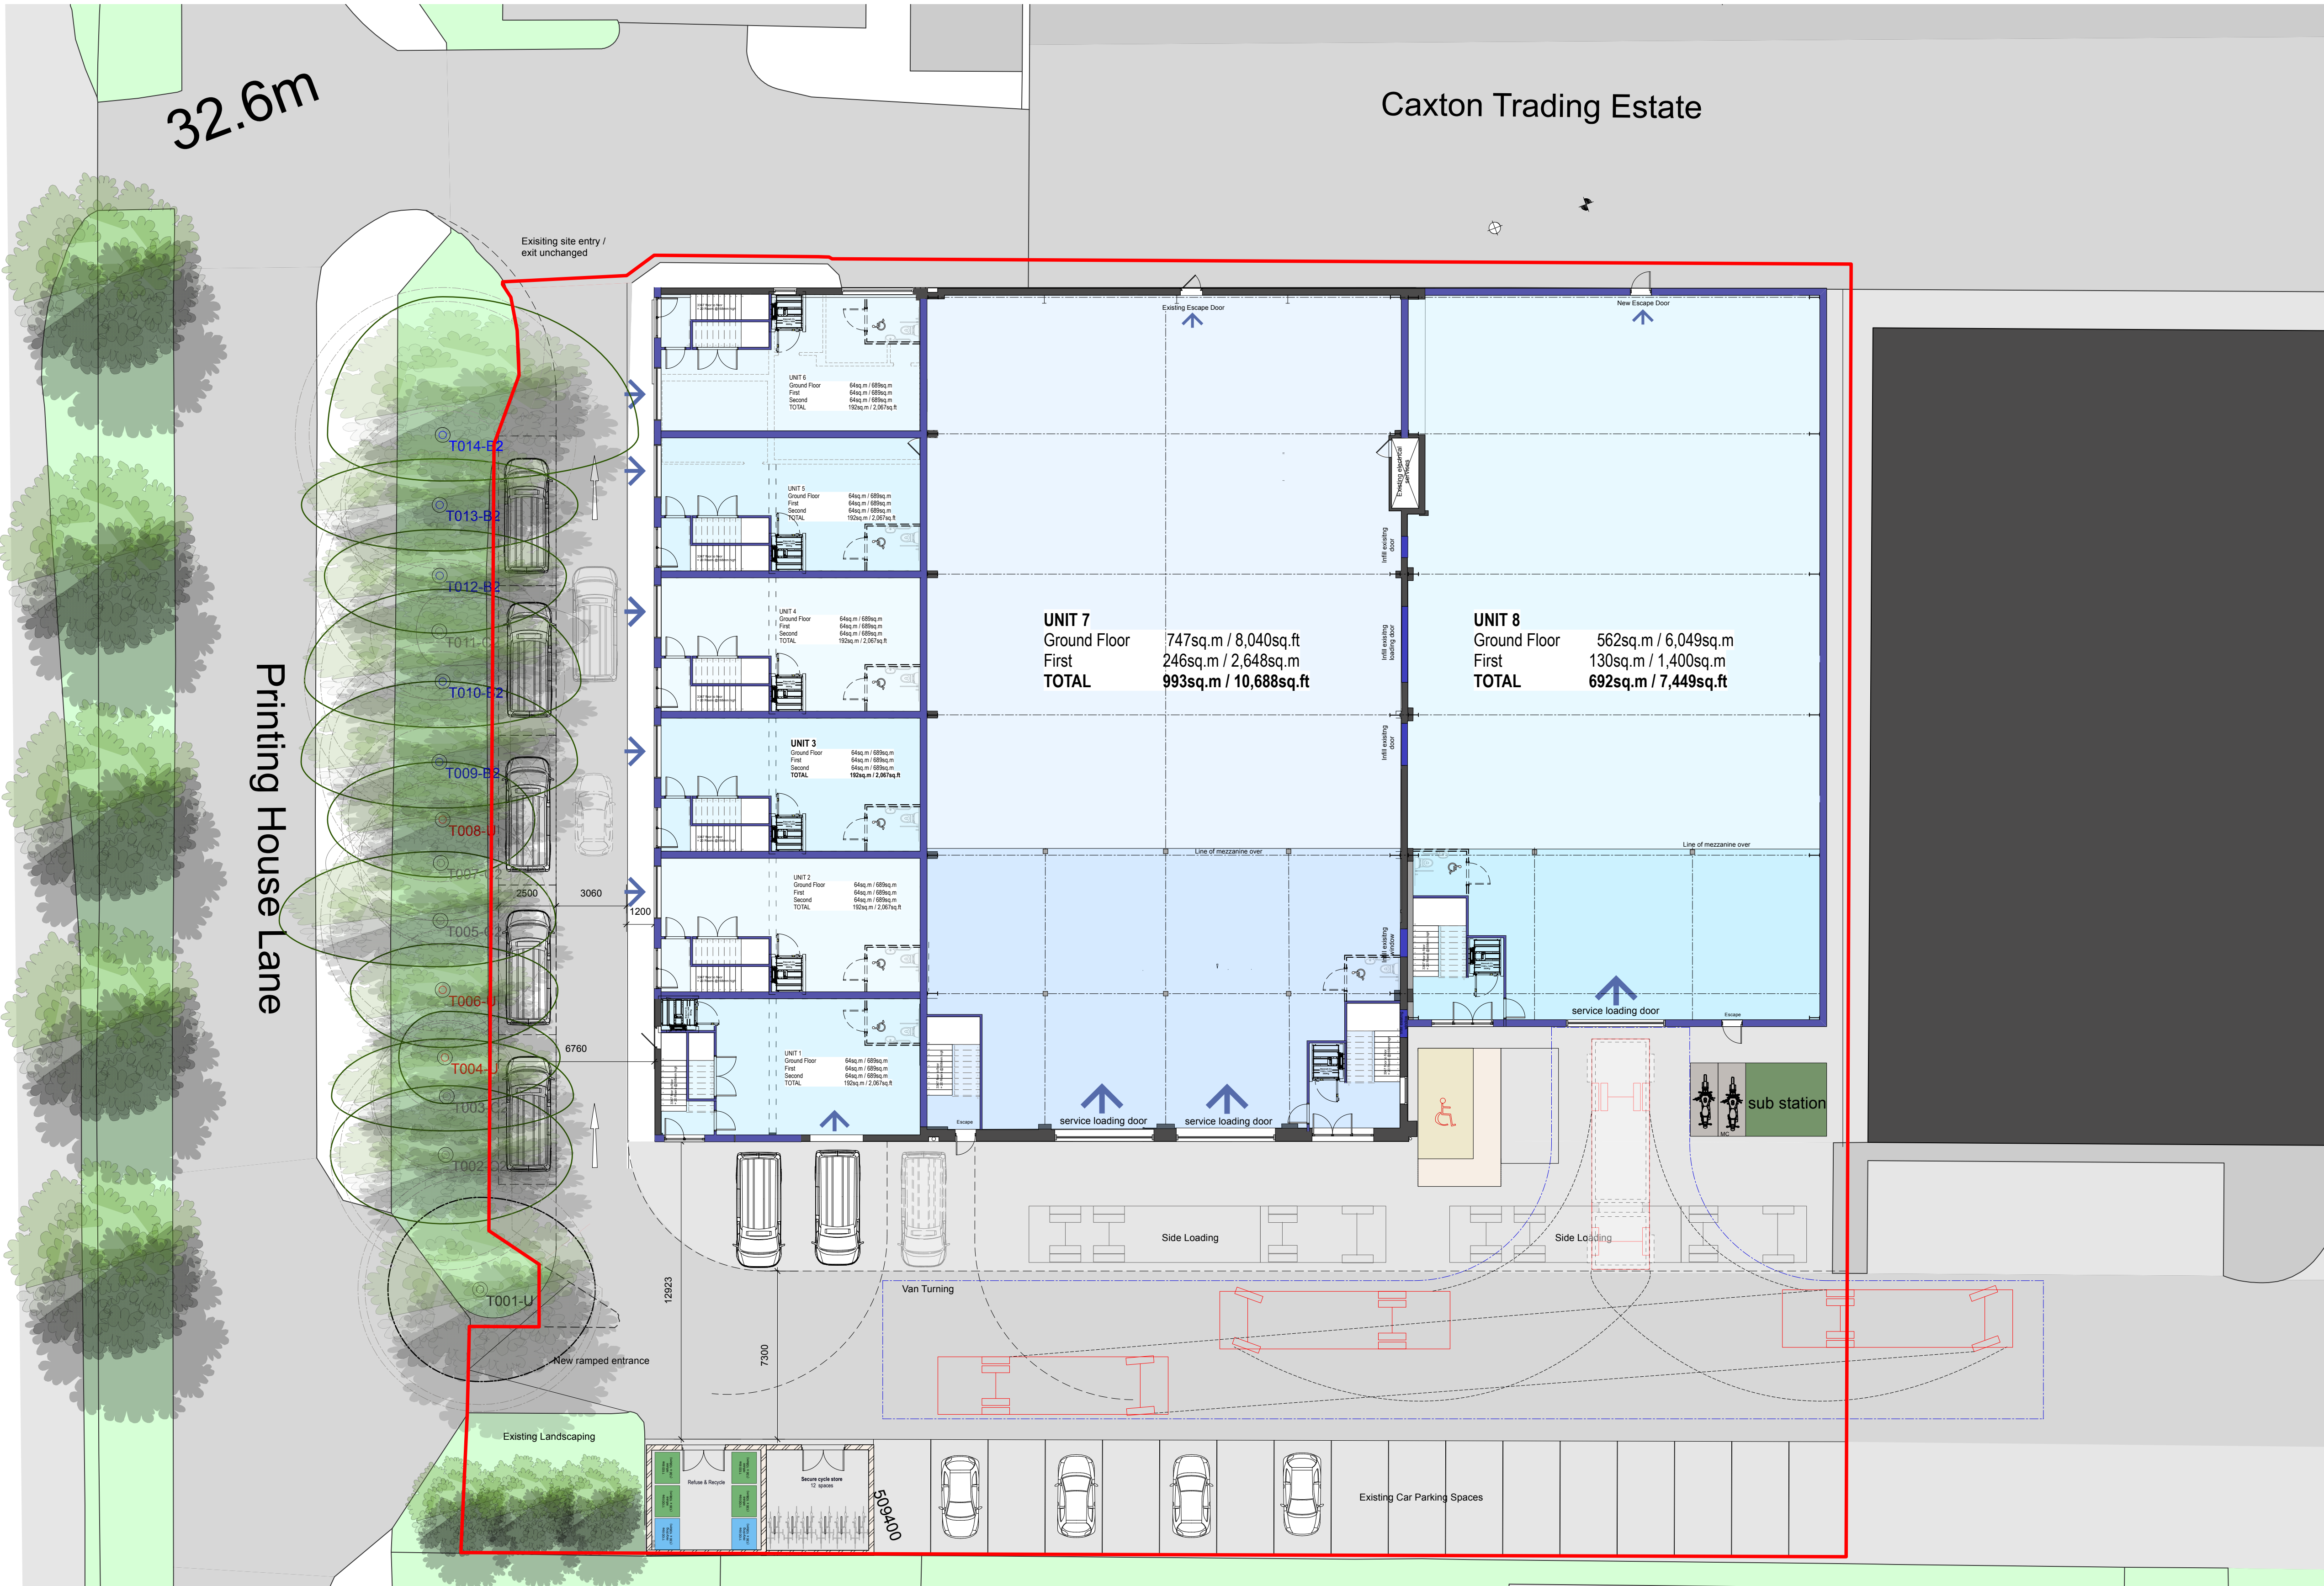


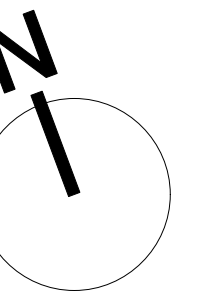

1 Proposed Ground Floor Plan
Scale: 1:150

PLANNING

REV.	DATE	DESCRIPTION
------	------	-------------

PROJECT

Unit 1, Caxton Trading Estate
Printing House
Hayes, UB3 1AP

DRAWING

Proposed Ground Floor Plan

CLIENT

Zongwise Limited

SCALE

1:150

DATE

December 2025

DRAWING No

2519 PL1 07

© copyright retained

WAMM
Architecture & Building Consultants

WAMM Consulting Limited
Chapel House, 1-3 Chapel Street, Guildford, Surrey, GU1 3UH
www.wammconsulting.com
+44 (0)1483 825700