


0 10 20 m

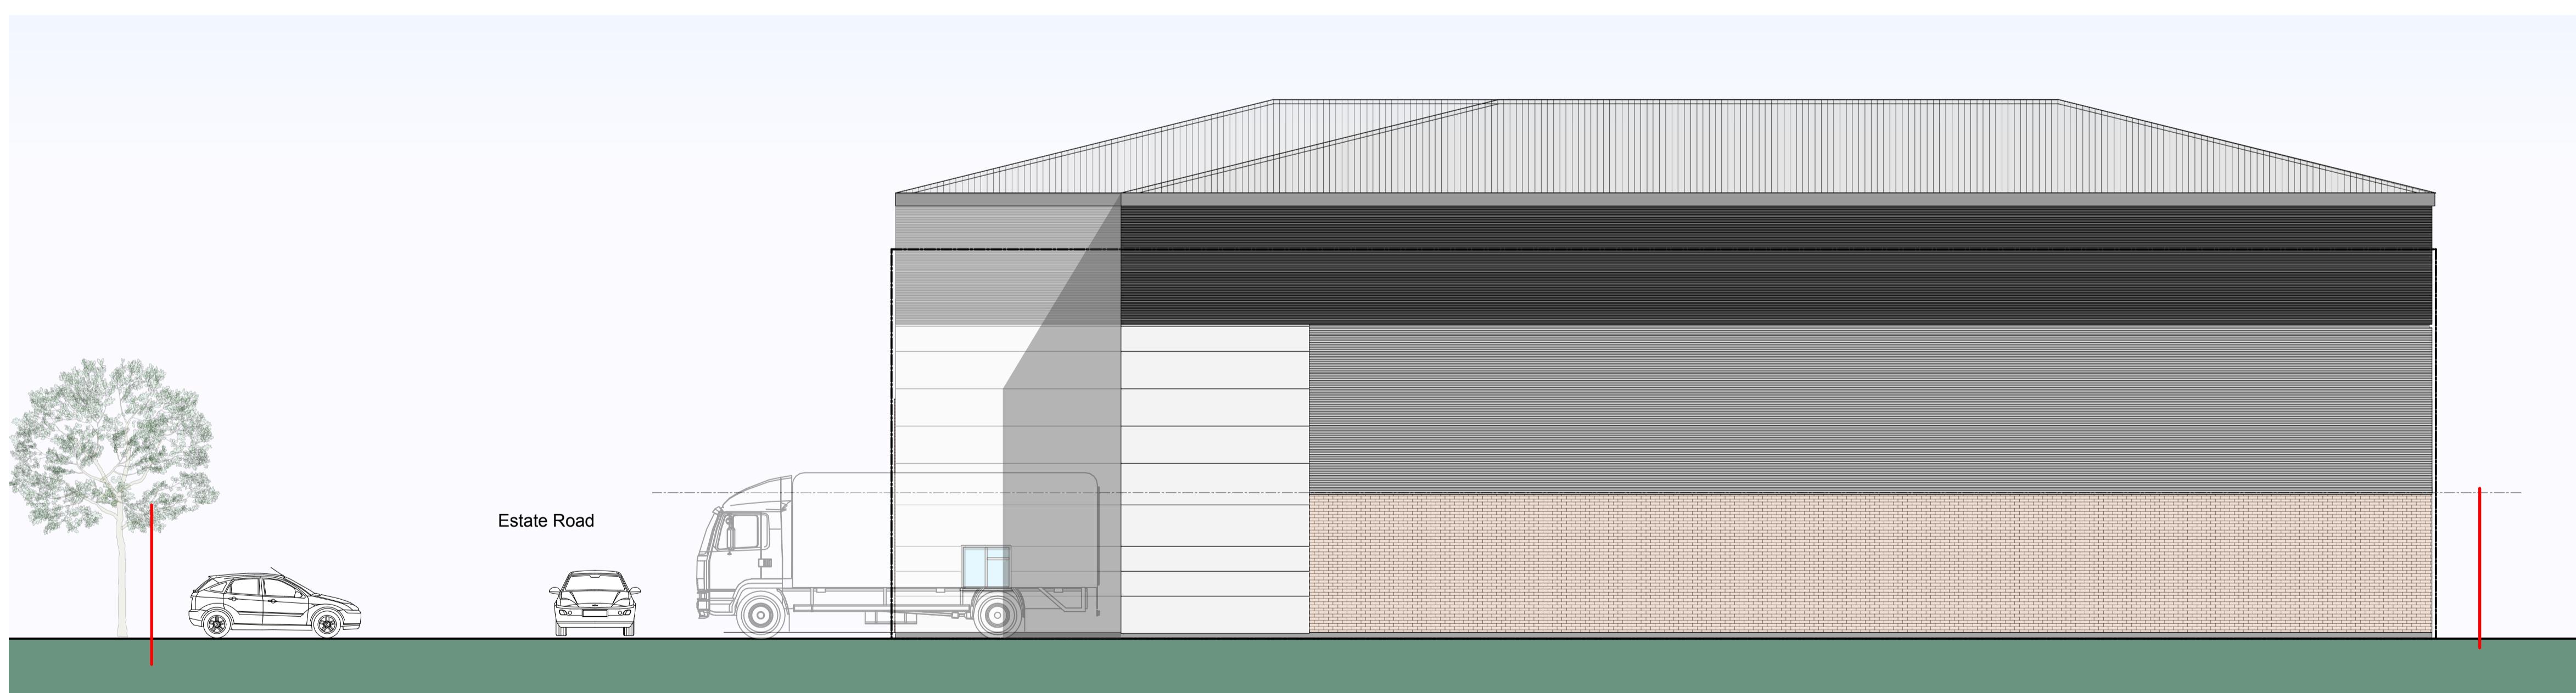

2 Proposed South Elevation
Scale: 1:100



3 Proposed East Elevation
Scale: 1:100

PLANNING		
REV.	DATE	DESCRIPTION
PROJECT		
		Unit 1, Caxton Trading Estate Printing House Hayes, UB3 1AP
DRAWING		
		Proposed South & East Elevations
CLIENT		
		Zongwise Limited
SCALE		DRAWN
1:100		PW
DATE		CHECKED
December 2025		MM
DRAWING No		
2519 PL1 09		
© copyright retained		

WAMM

Architecture & Building Consultants
WAMM Consulting Limited
Chapel House, 1-3 Chapel Street, Guildford, Surrey, GU1 3UH
www.wammconsulting.com
+44 (0)1483 825700