


0 10 20 m

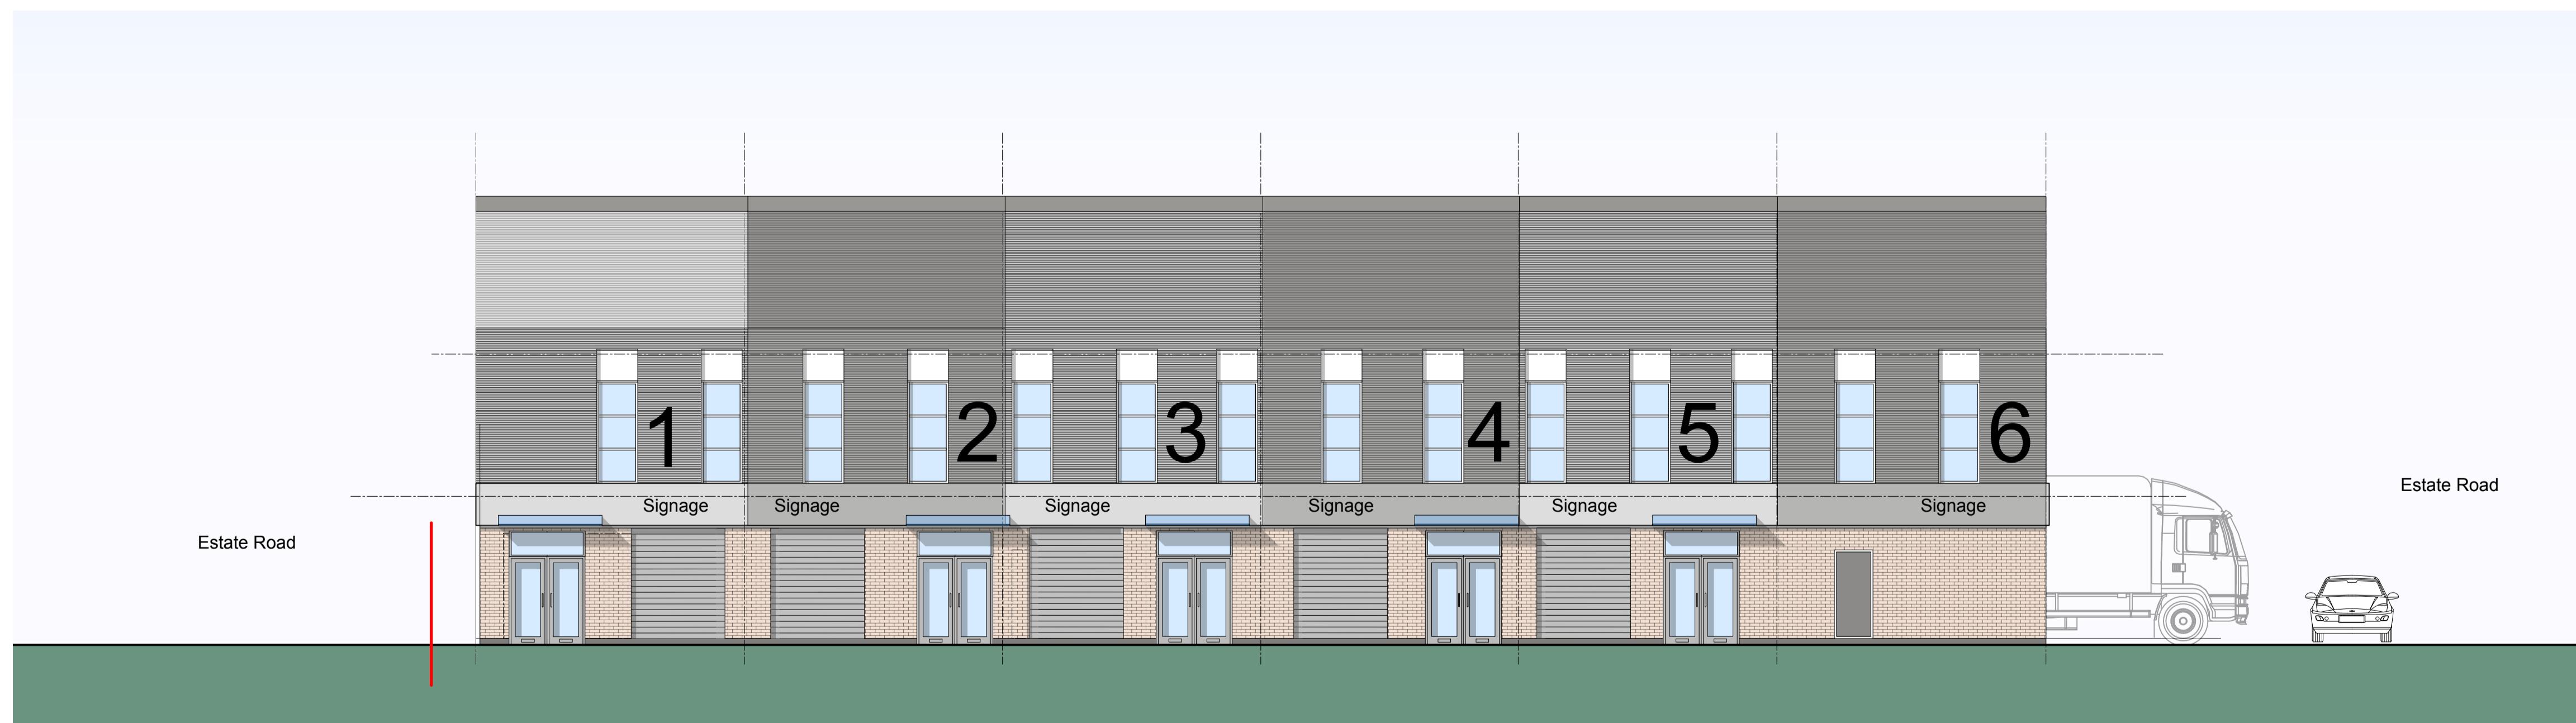

5 Proposed North Elevation  
Scale: 1:100



2 Proposed West Elevation  
Scale: 1:100

PLANNING		
REV.	DATE	DESCRIPTION
PROJECT		
		Unit 1, Caxton Trading Estate Printing House Hayes, UB3 1AP
DRAWING		
		Proposed North & West Elevations
CLIENT		
		Zongwise Limited
SCALE		DRAWN 1:100 PW
DATE		CHECKED December 2025 MM
DRAWING No		
2519 PL1 10		
© copyright retained		

**WAMM**

Architecture & Building Consultants  
WAMM Consulting Limited  
Chapel House, 1-3 Chapel Street, Guildford, Surrey, GU1 3UH  
www.wammconsulting.com  
+44 (0)1483 825700