


Caxton Trading Estate

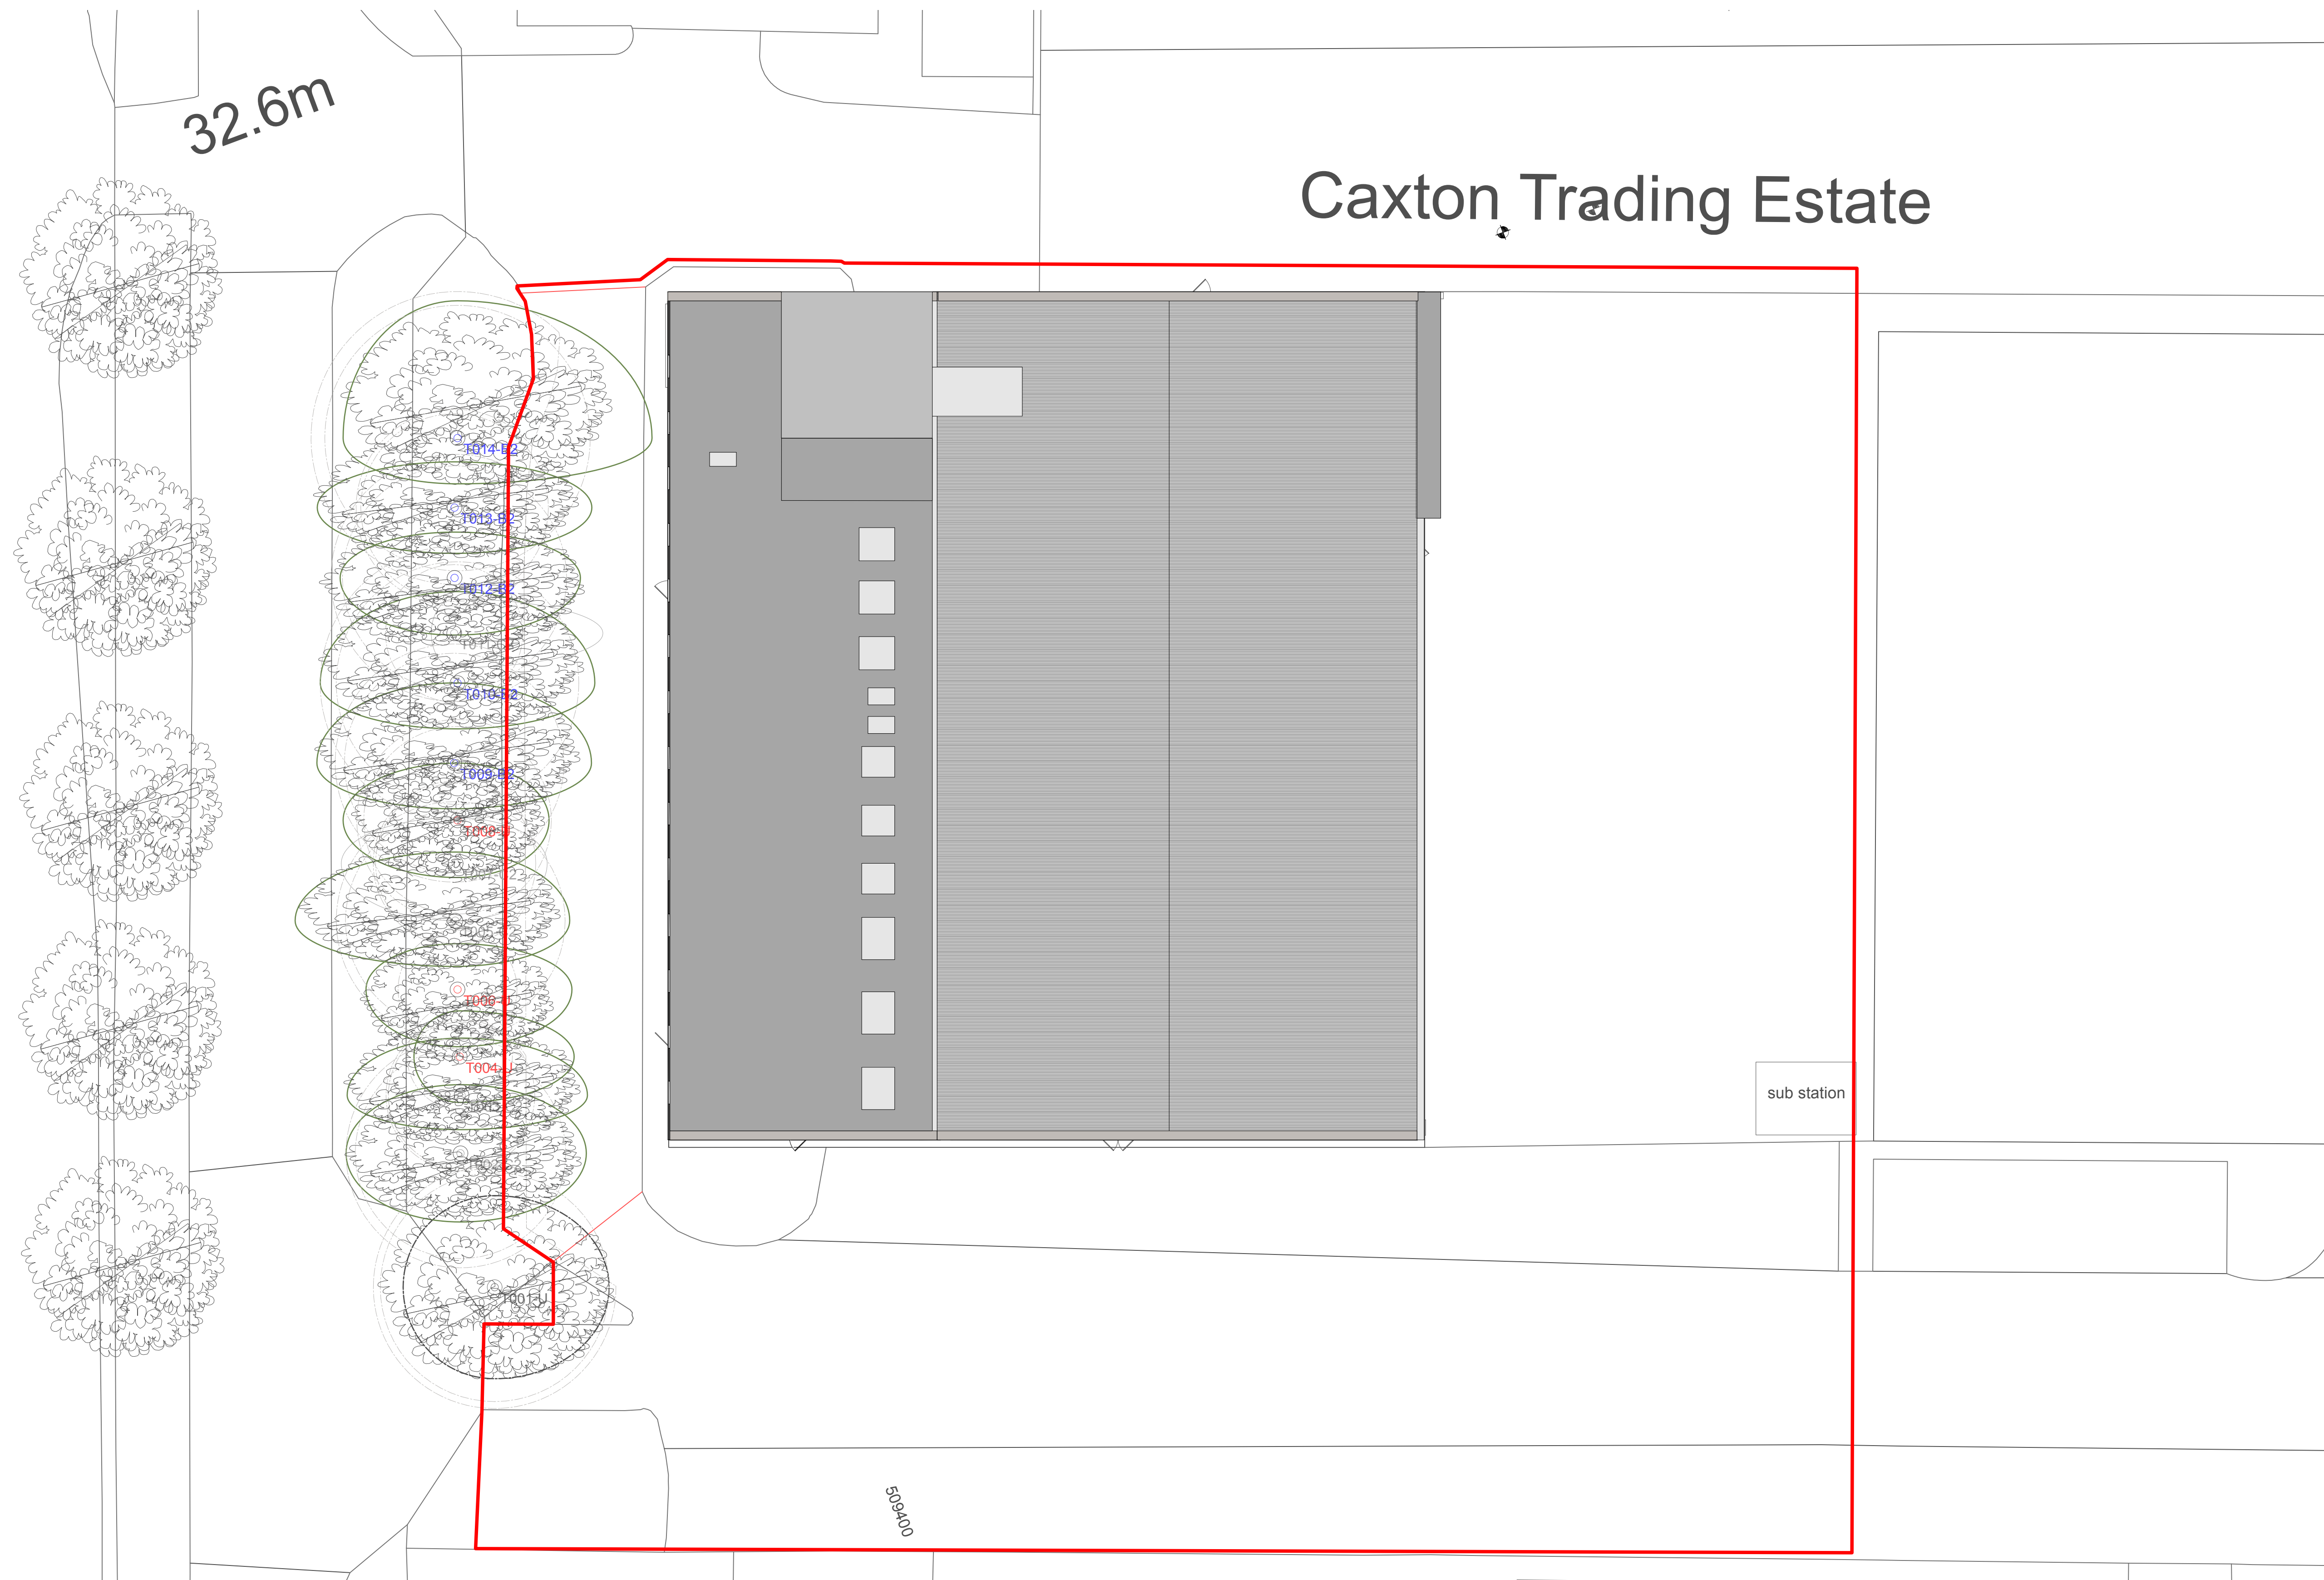

1 Existing Roof Plan
Scale: 1:150

PLANNING

REV.	DATE	DESCRIPTION
------	------	-------------

PROJECT	
Unit 1, Caxton Trading Estate Printing House Hayes, UB3 1AP	
DRAWING	
Existing Roof Plan	
CLIENT	
Zongwise Limited	
SCALE	DRAWN
1:150	PW
DATE	CHECKED
December 2025	MM
DRAWING No	
2519 PL1 11	
© copyright retained	



Architecture & Building Consultants

WAMM Consulting Limited
Chapel House, 1-3 Chapel Street, Guildford, Surrey, GU1 3UH
www.wammconsulting.com
+44 (0)1483 825700