


Caxton Trading Estate
Caxton Trading Estate

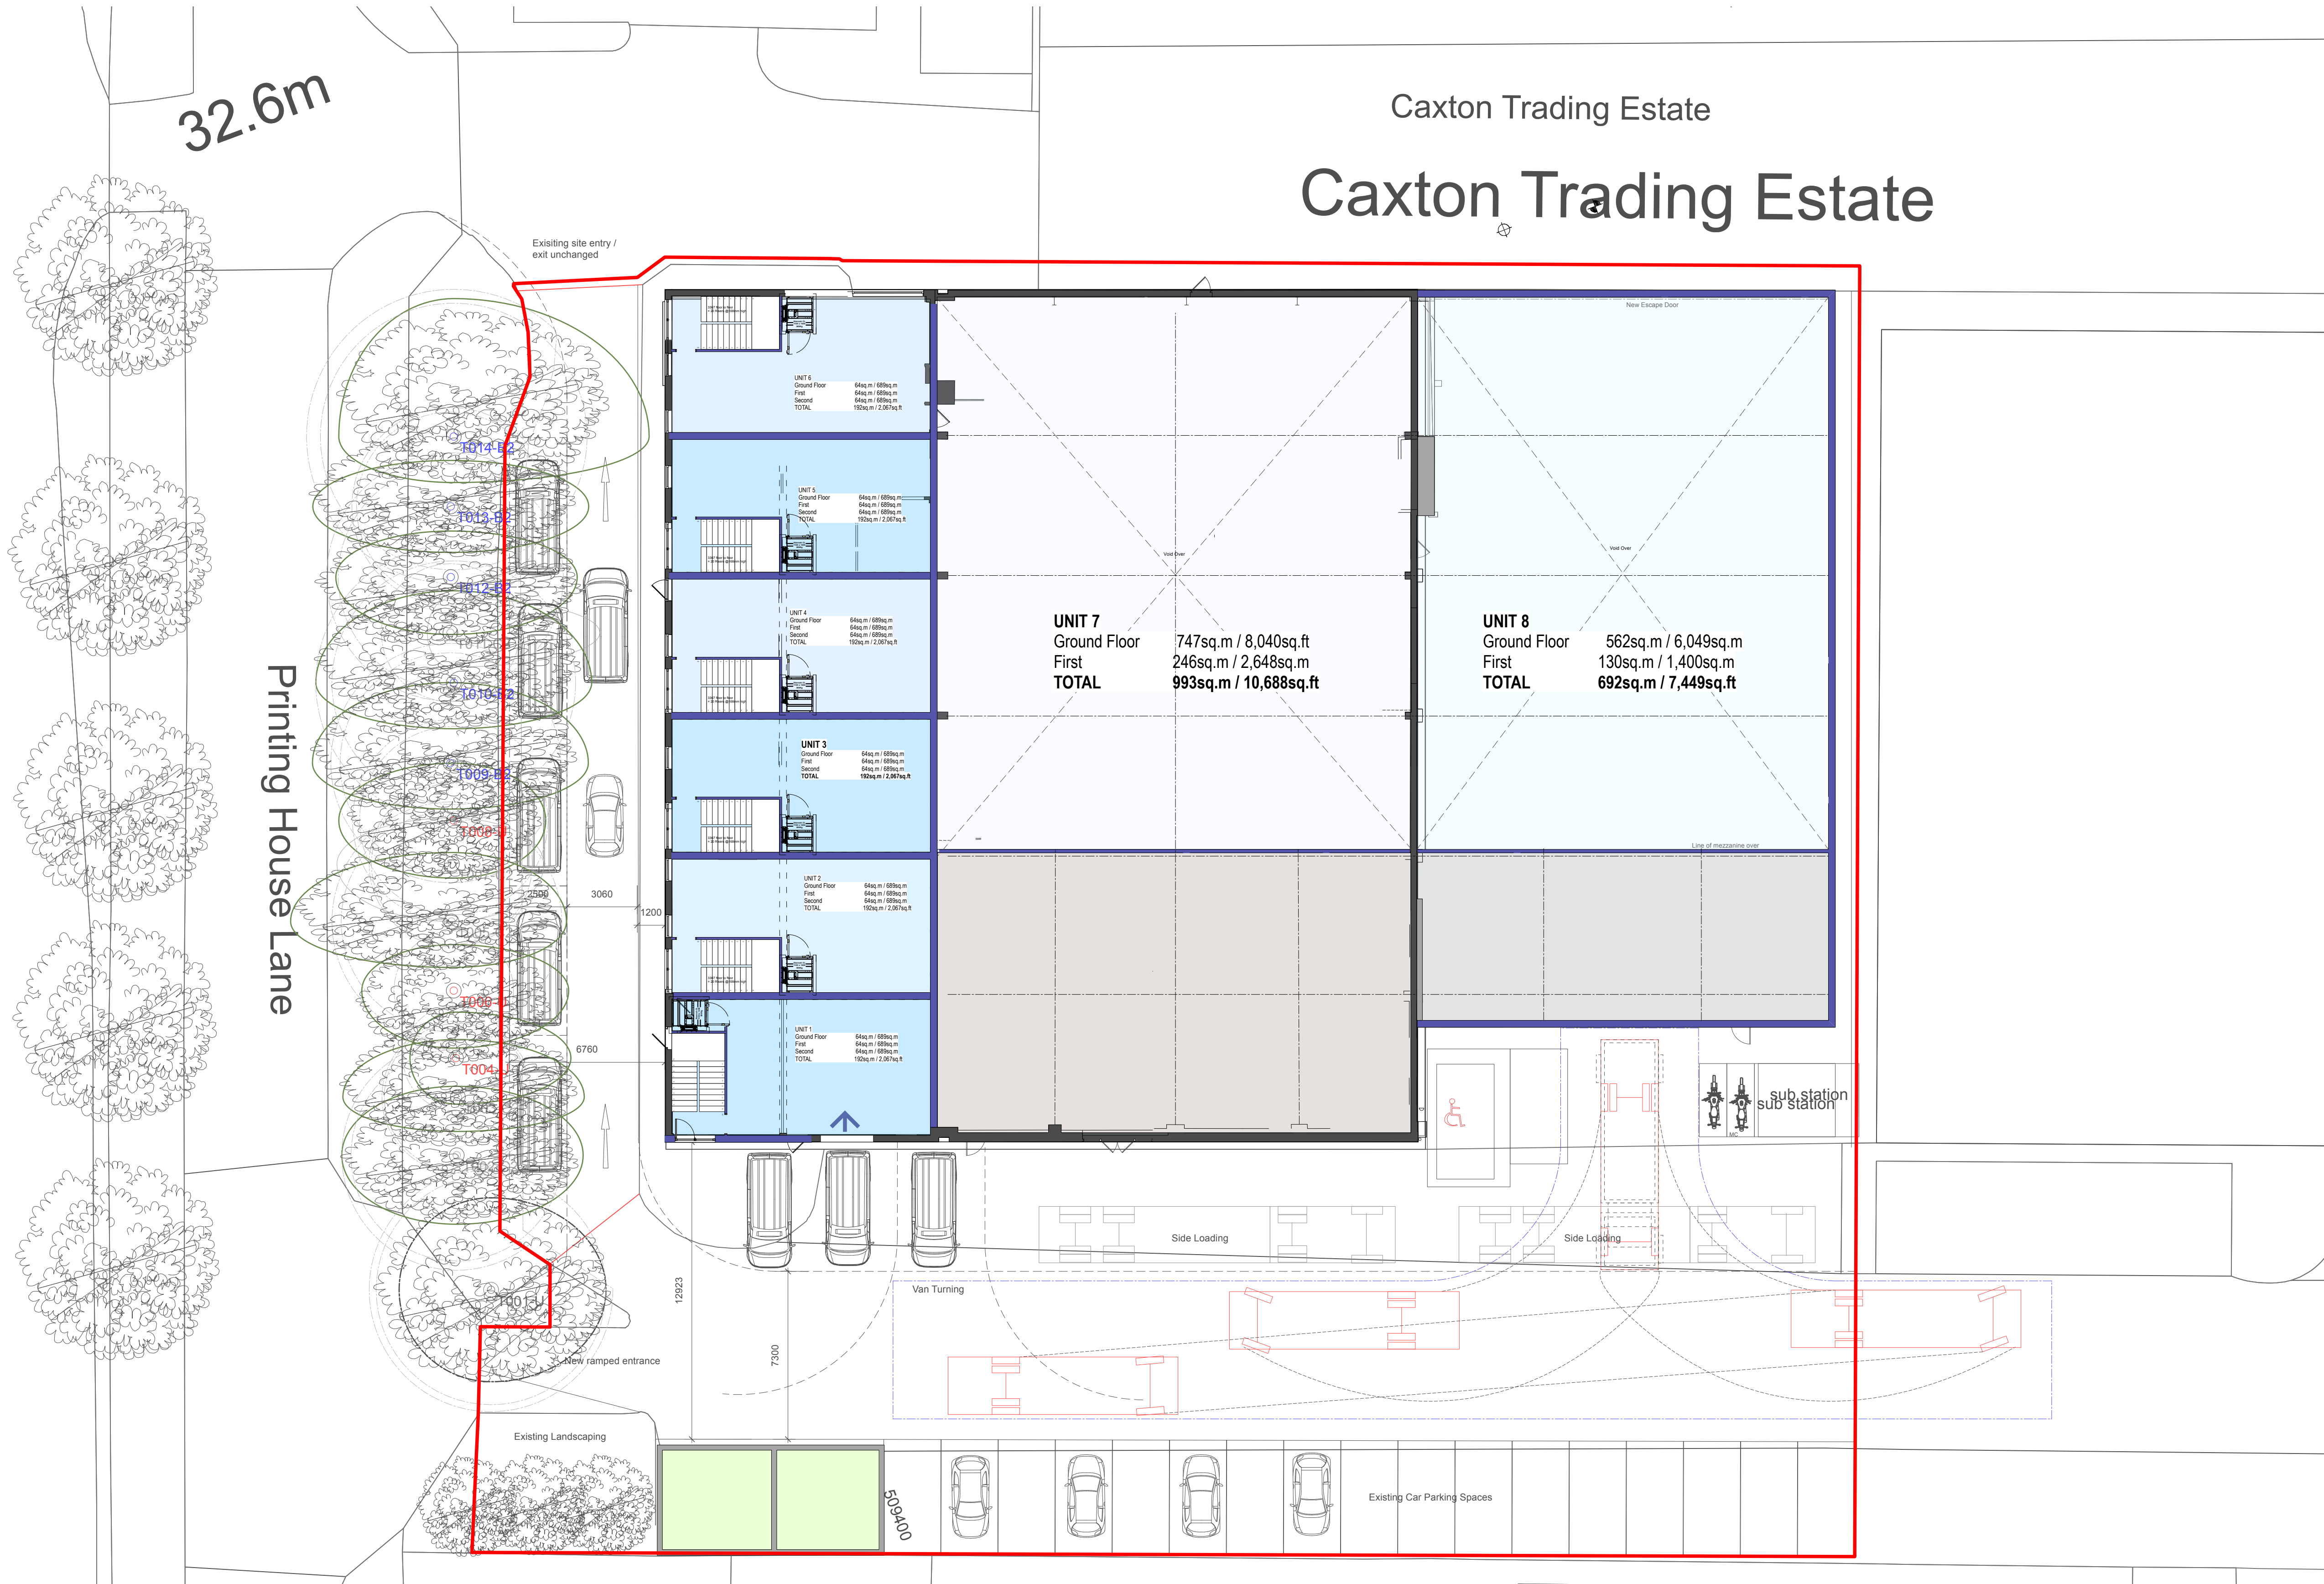

1

Proposed Second Floor Plan
Scale: 1:150

PLANNING

REV.	DATE	DESCRIPTION
------	------	-------------

PROJECT

Unit 1, Caxton Trading Estate
Printing House
Hayes, UB3 1AP

DRAWING

Proposed Second Floor Plan

CLIENT

Zongwise Limited

SCALE

1:150

DATE

December 2025

DRAWING No

2519 PL1 17

© copyright retained

WAVM
Architecture & Building Consultants

WAVM Consulting Limited
Chapel House, 1-3 Chapel Street, Guildford, Surrey, GU1 3UH
www.wavmconsulting.com
+44 (0)1483 825700