


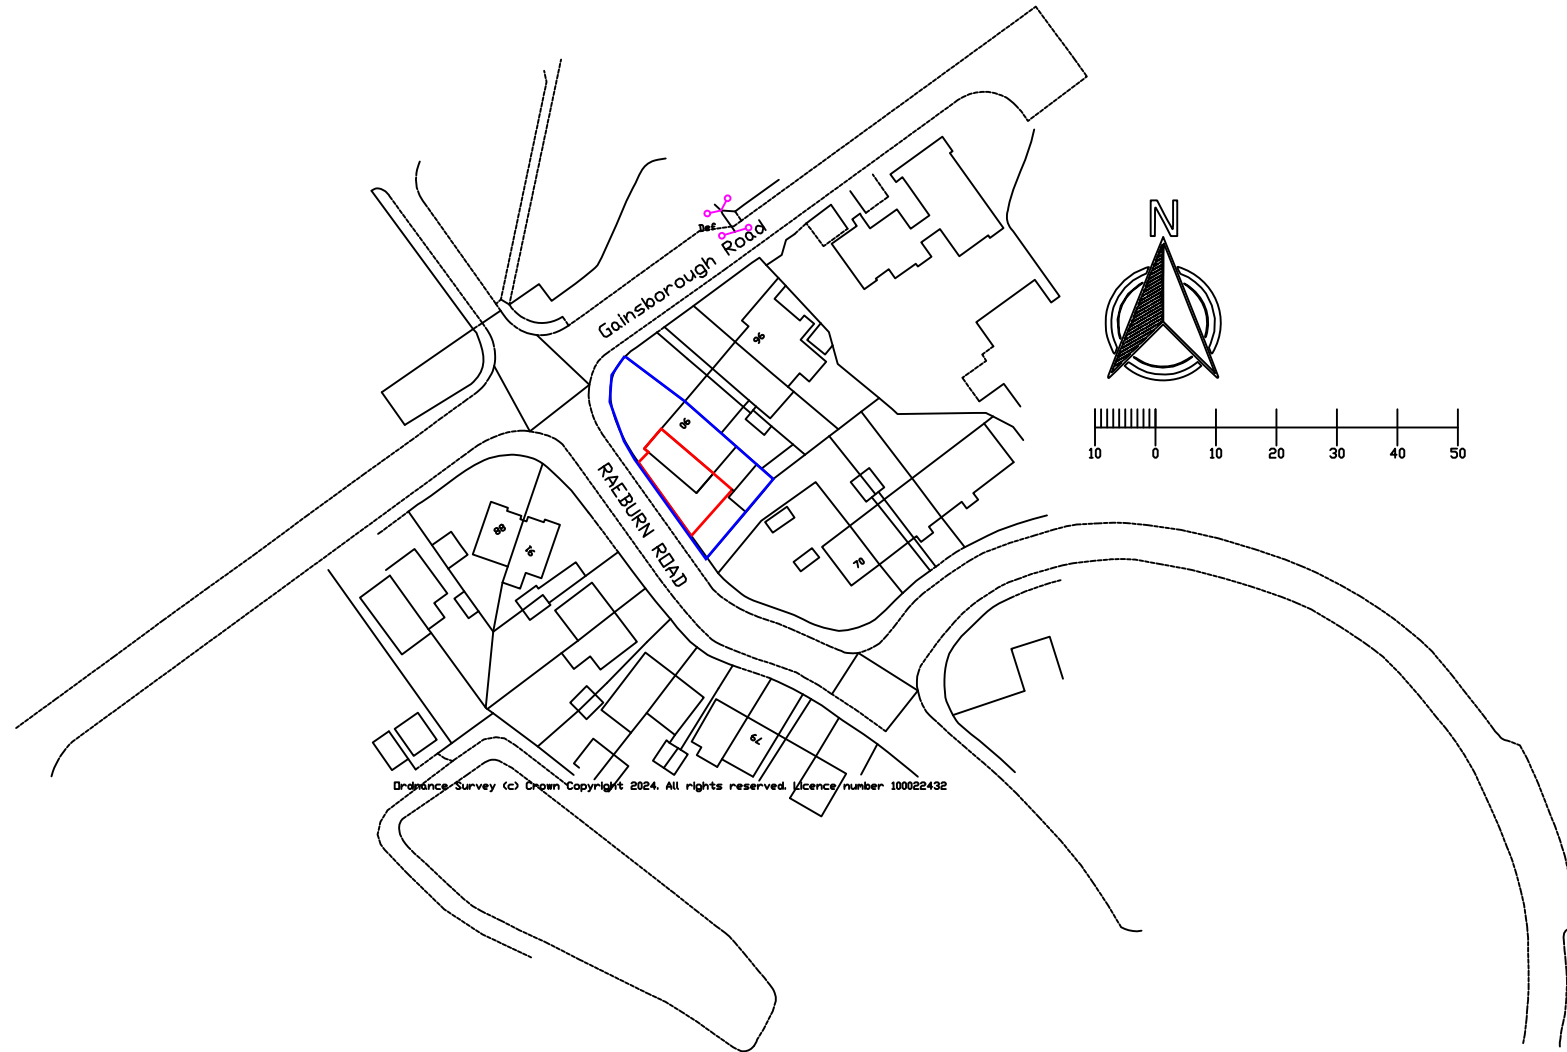

Ordnance Survey (c) Crown Copyright 2024. All rights reserved. Licence number 100022432

Project:

90 Gainsborough Road, Hayes, UB4 8PT

Title:

Site Location Plan

Drawing No:

GR/2024/01

Date: 30/04/2024


Scale: 1:1250@A3

Rev: -


Job Ref: -

Drawn: -

Checked: -

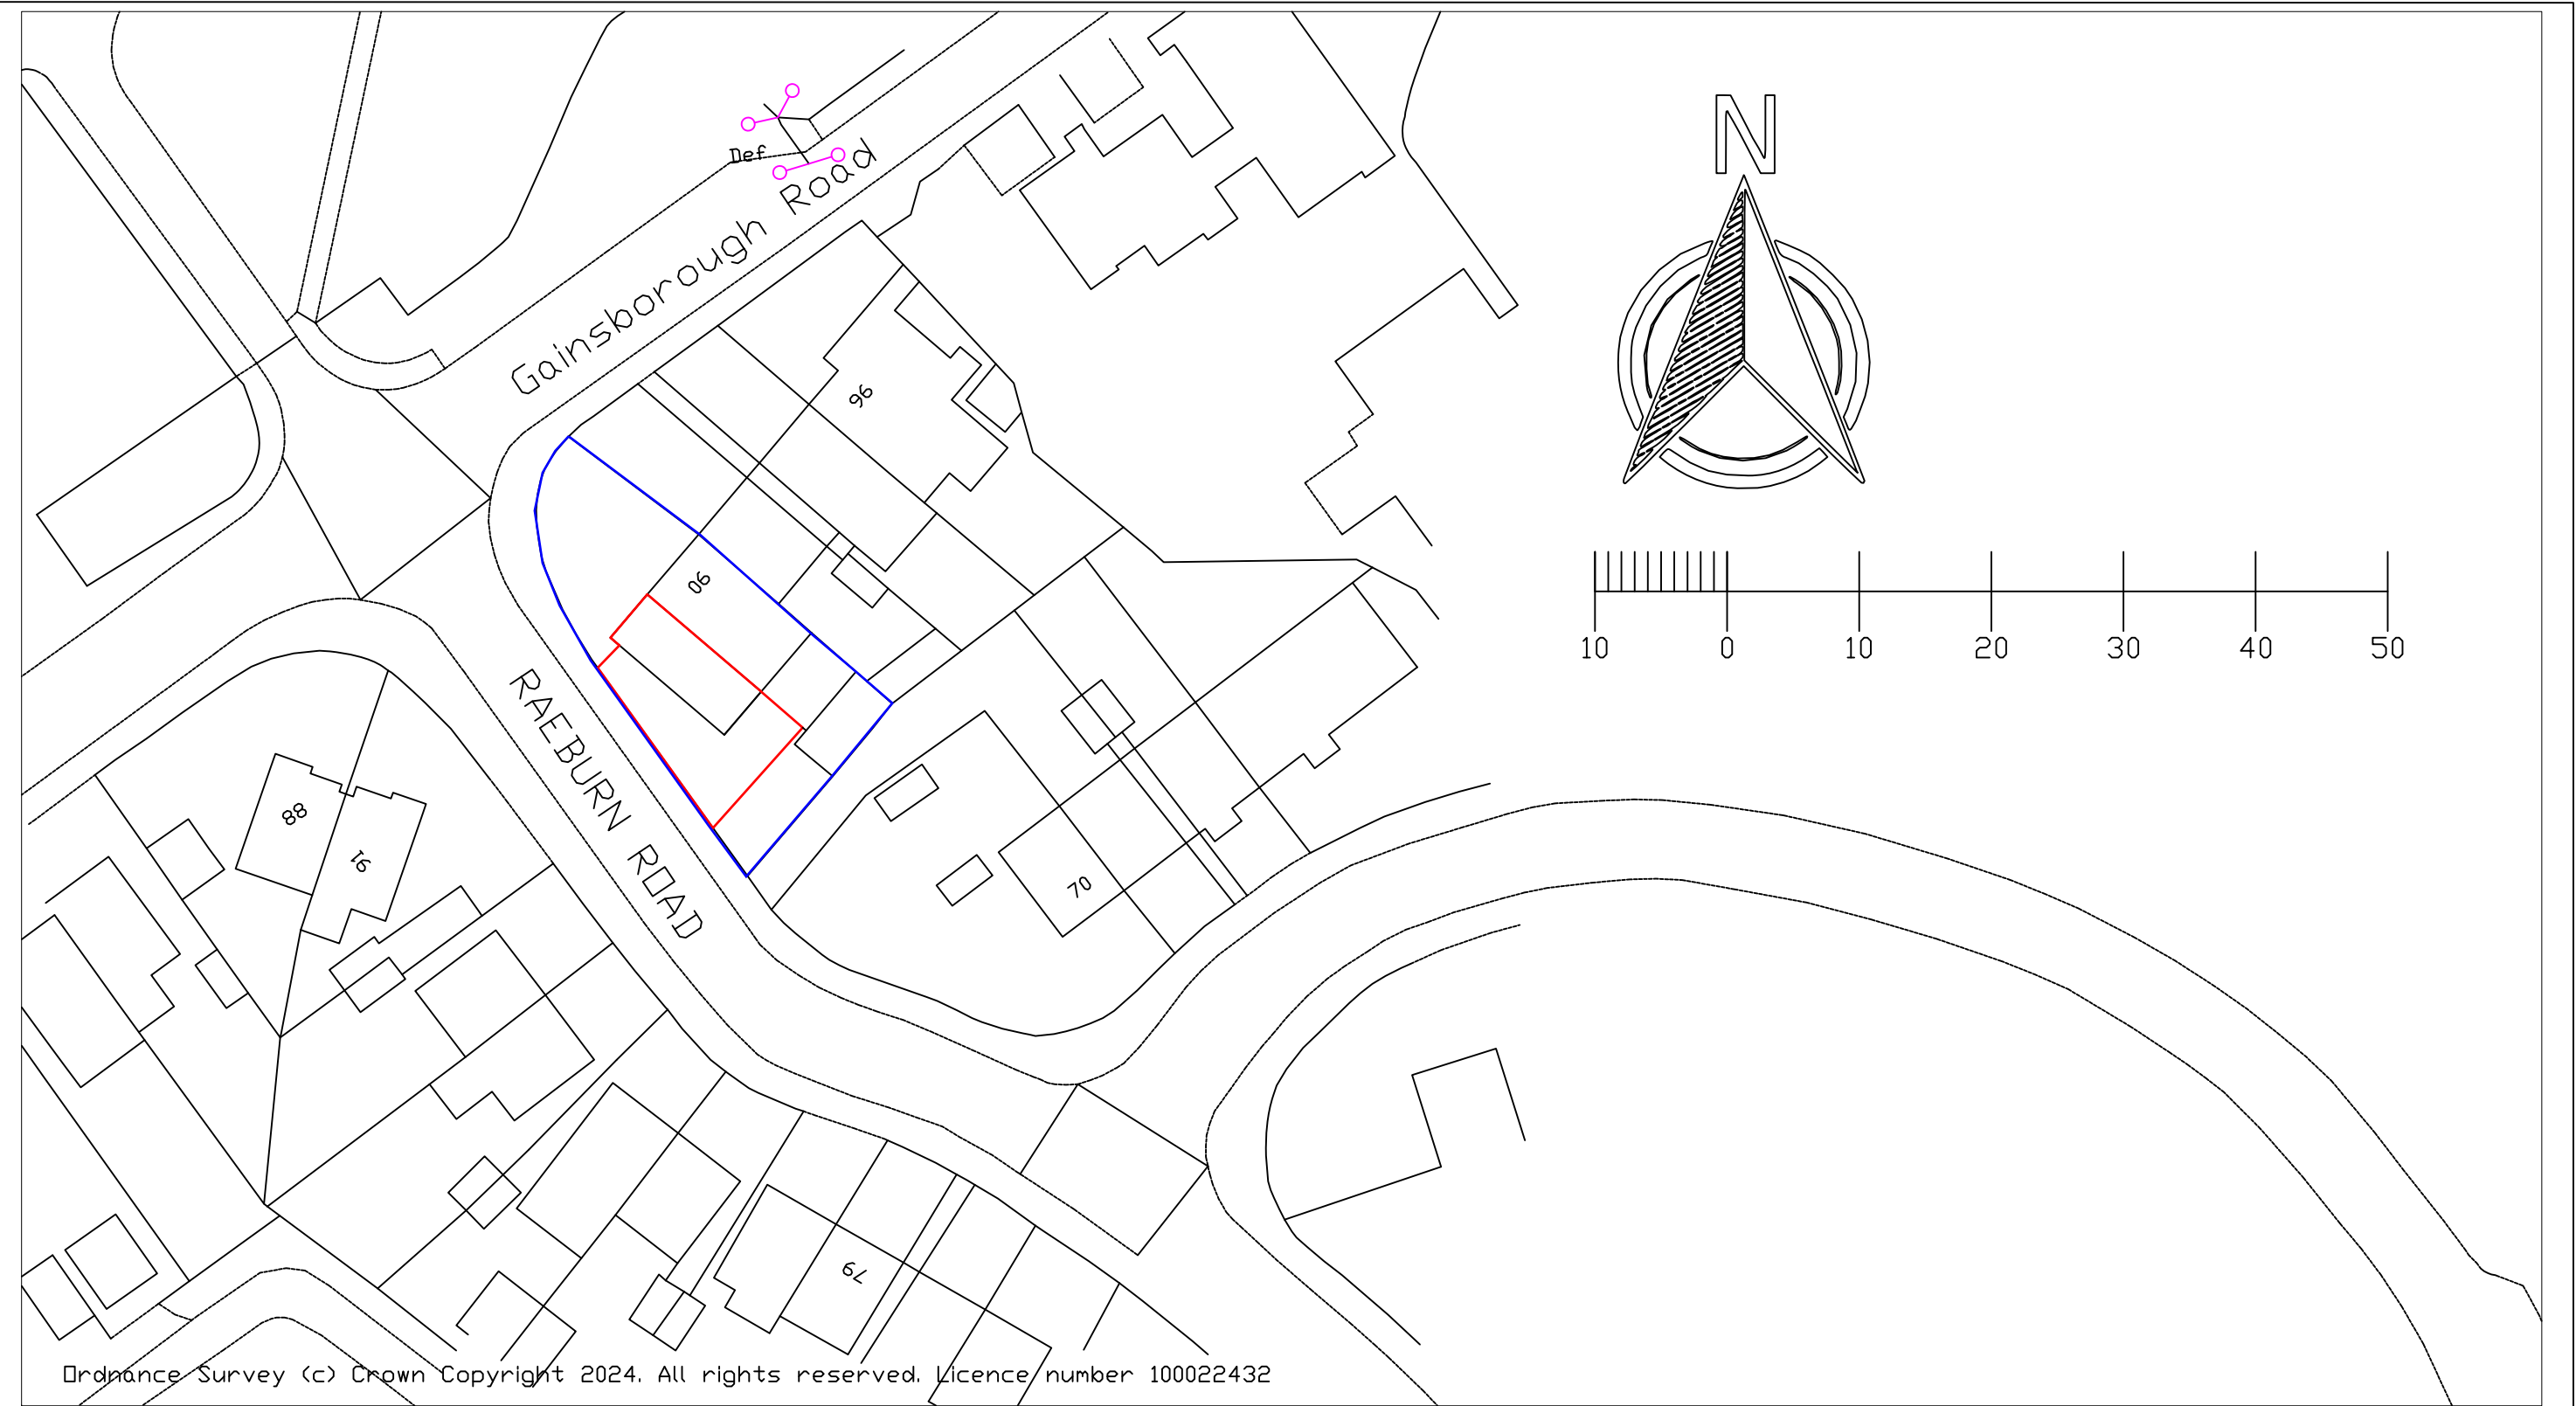

			Project: 90 Gainsborough Road, Hayes, UB4 8PT	
			Title: Block Plan	
Date: 30/04/24		Scale: 1:500@A3	Rev: -	Drawing No: GR/2024/02
Job Ref: -		Drawn: -	Checked: -	

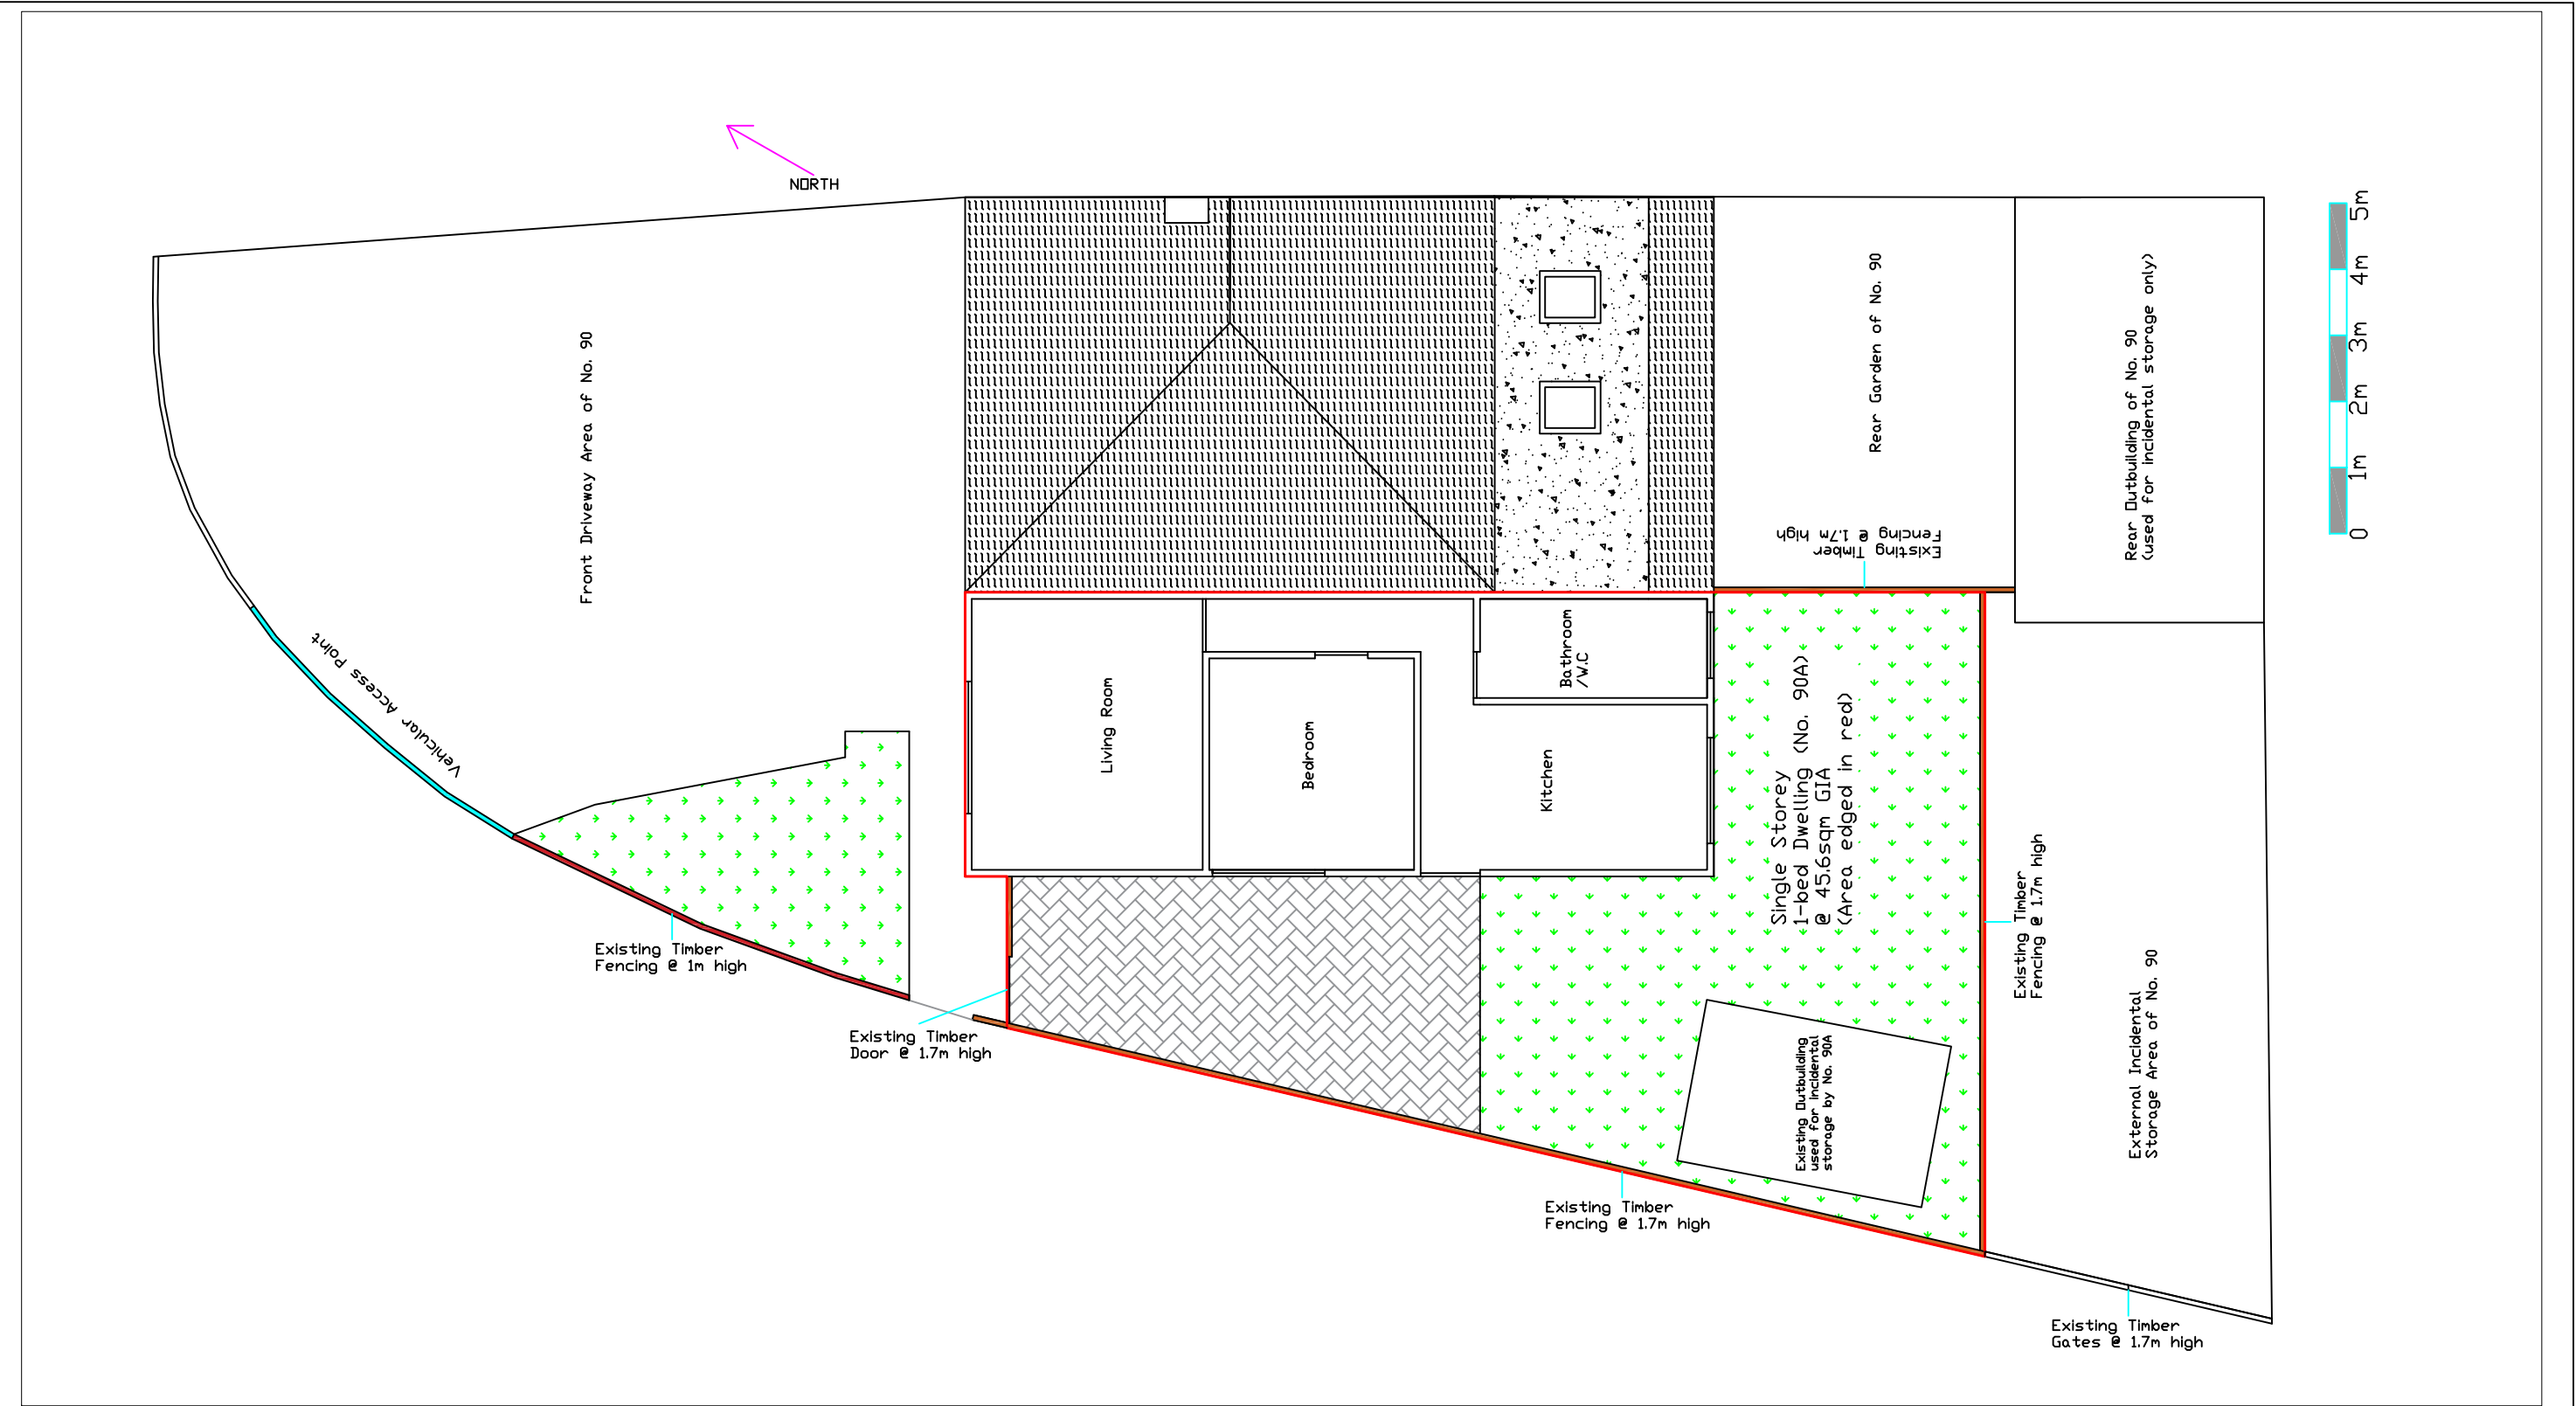

Project: 90 Gainsborough Rd, Hayes, UB4 8PT		Title: Existing Site Plan	
		Drawing No: GR/2024/03	
Date: 30/04/2024		Scale: 1:100@A3	Rev: -
Job Ref: -		Drawn: -	Checked: -