


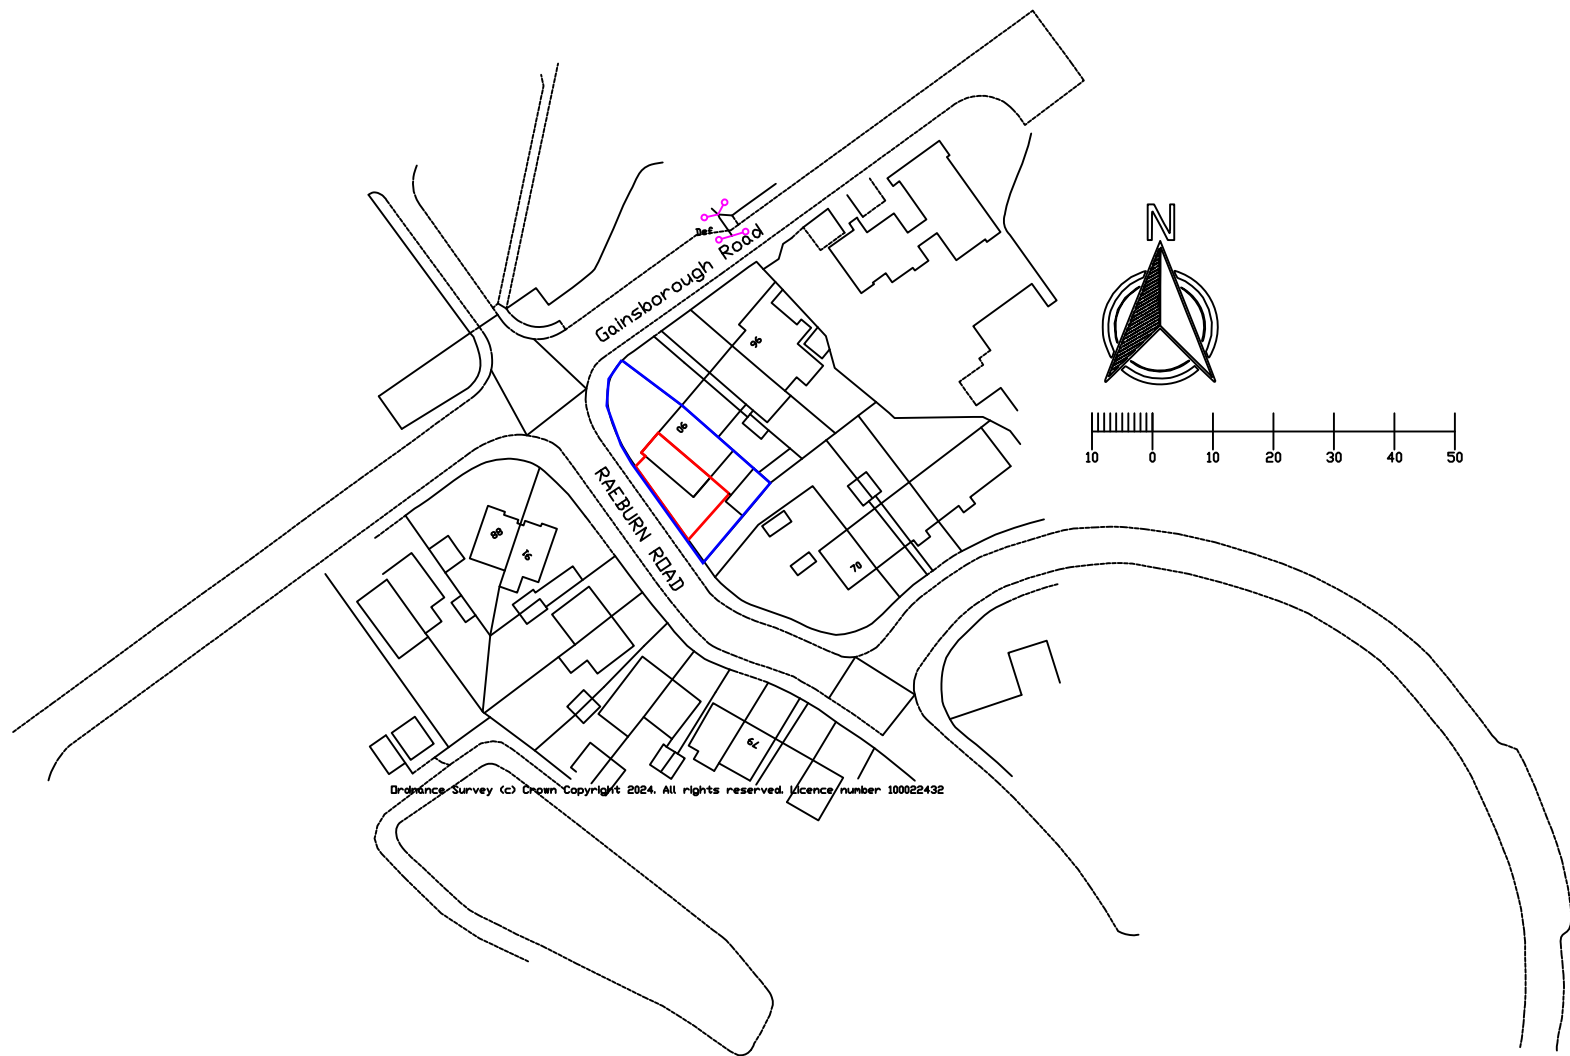

Ordnance Survey (c) Crown Copyright 2024. All rights reserved. Licence number 100022432

Project:

90 Gainsborough Road, Hayes, UB4 8PT

Title:

Site Location Plan

Drawing No:

GR/2024/01

Date: 30/04/2024


Scale: 1:1250@A3

Rev: -

Job Ref: -


Drawn: -

Checked: -

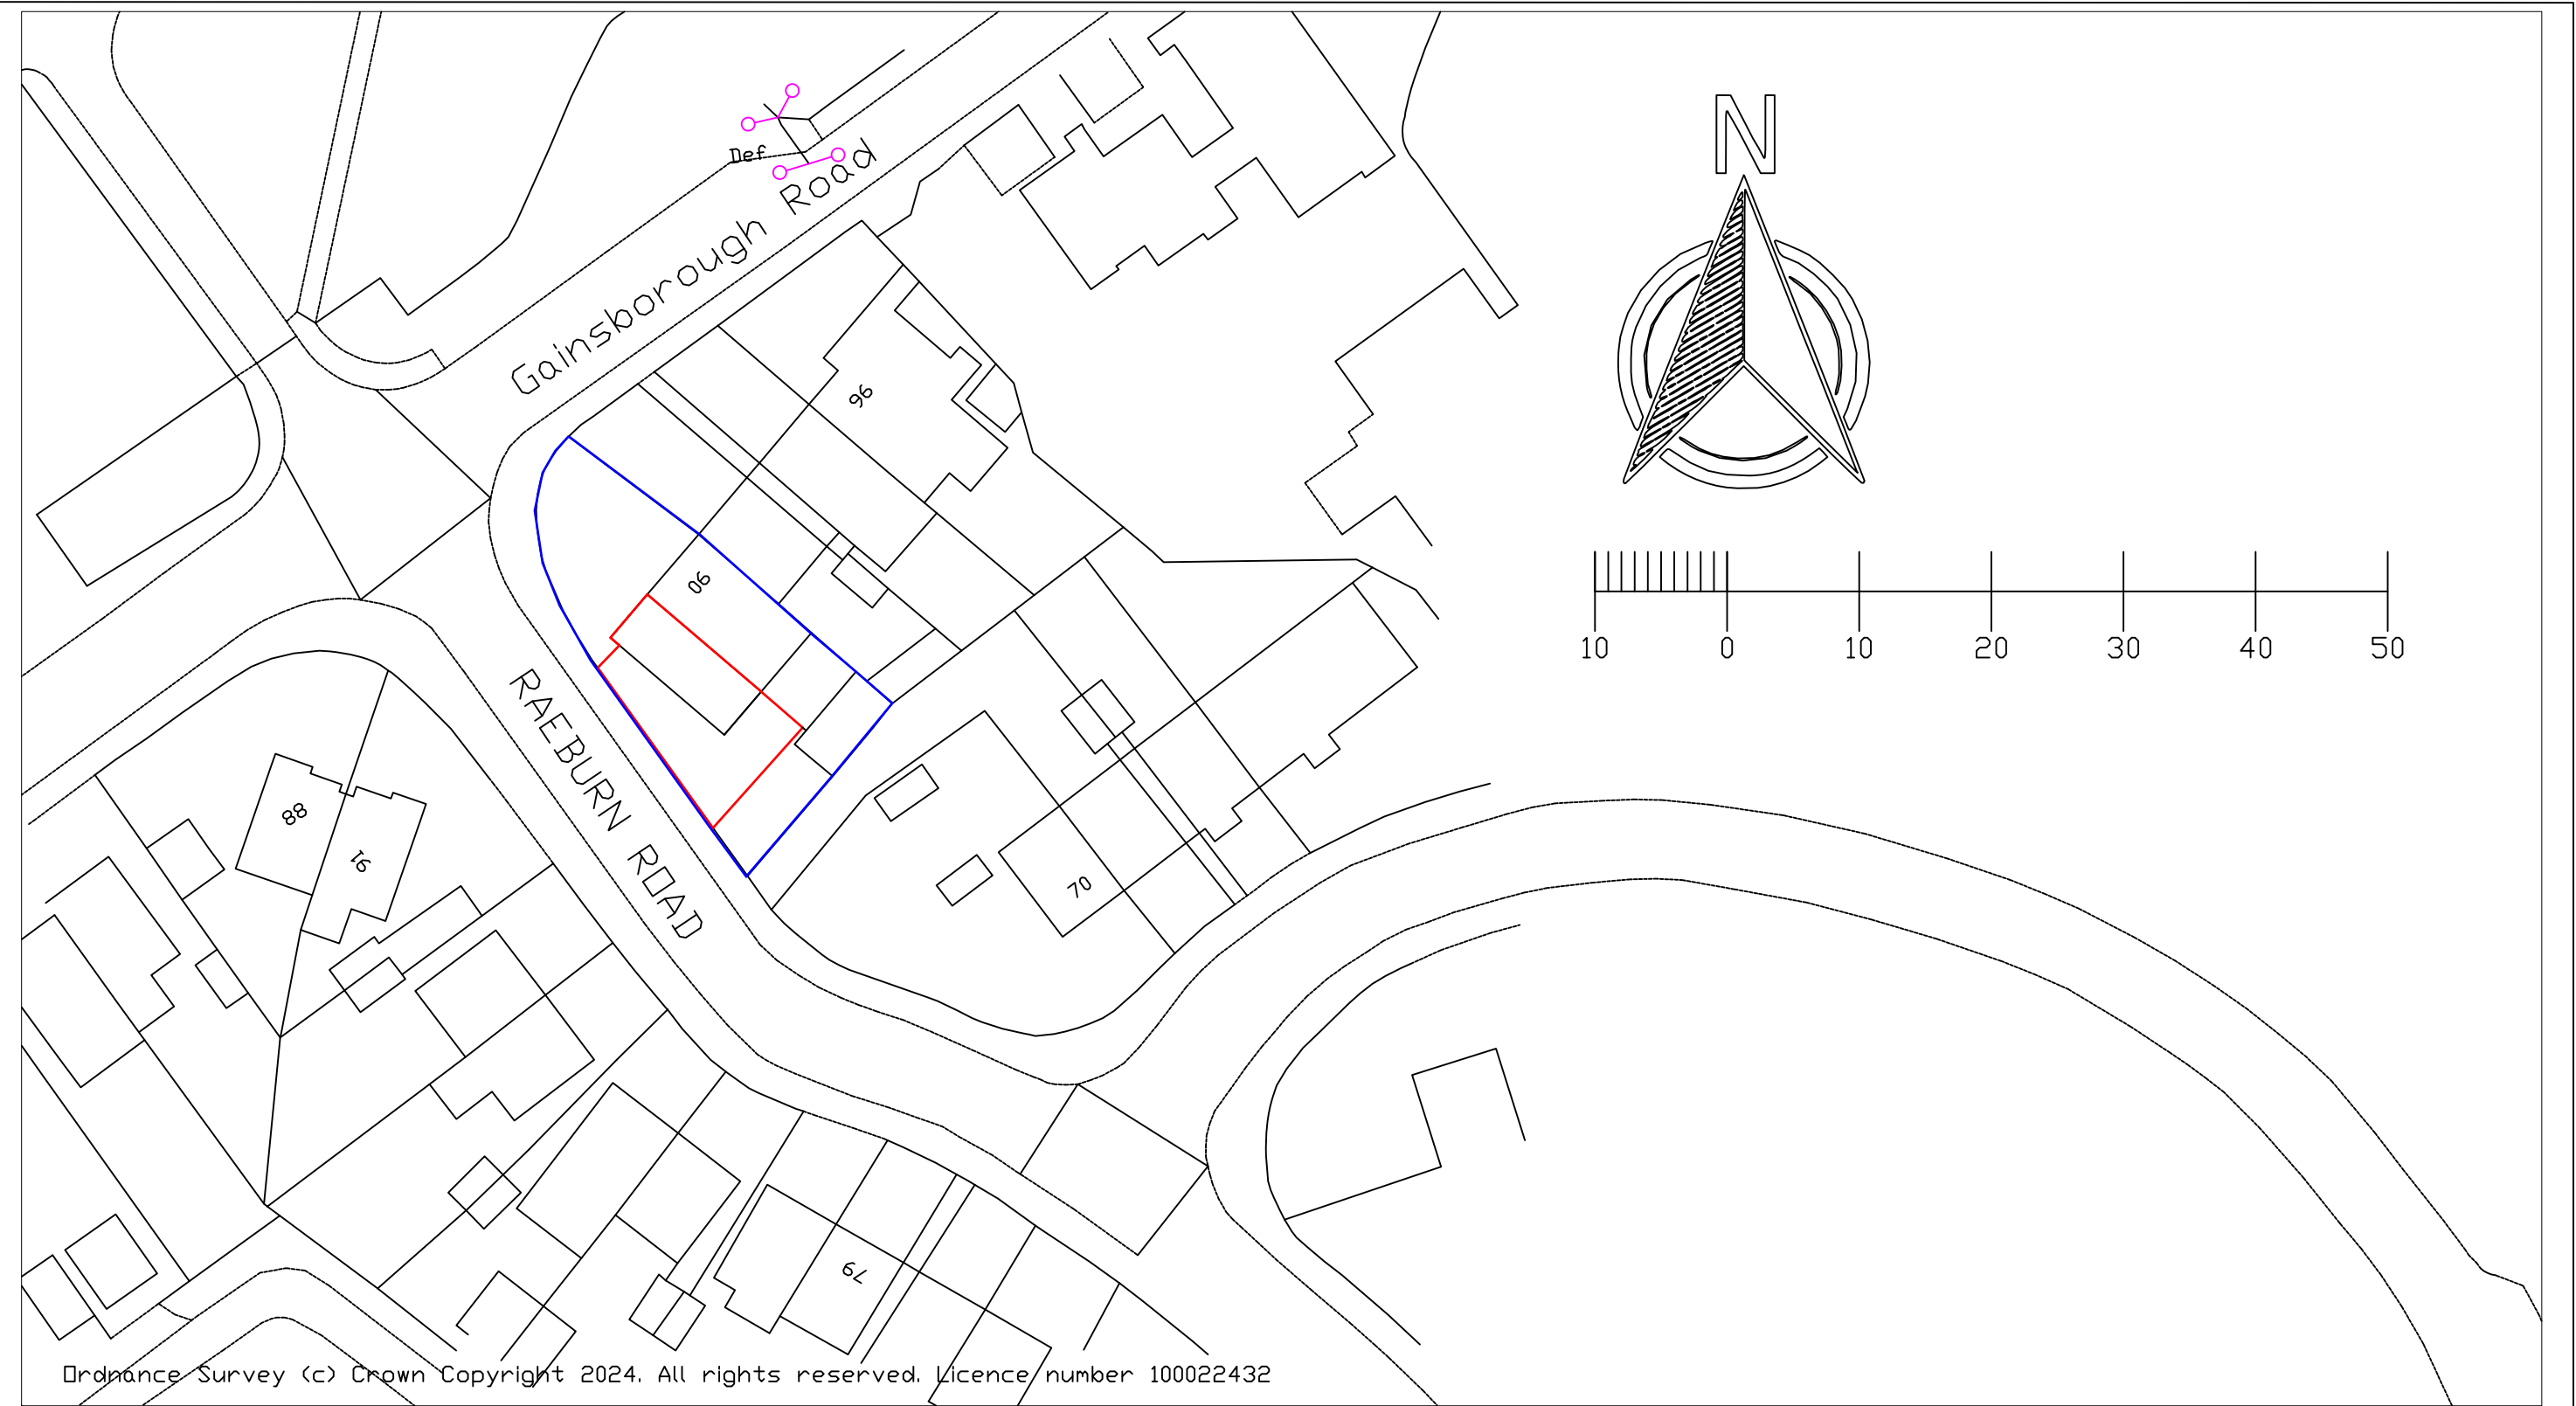


Ordnance Survey (c) Crown Copyright 2024. All rights reserved. Licence number 100022432


			Project: 90 Gainsborough Road, Hayes, UB4 8PT	
			Title: Block Plan	
Date: 30/04/24			Scale: 1:500@A3	Rev: -
Job Ref: -			Drawn: -	Checked: -
			Drawing No: GR/2024/02	

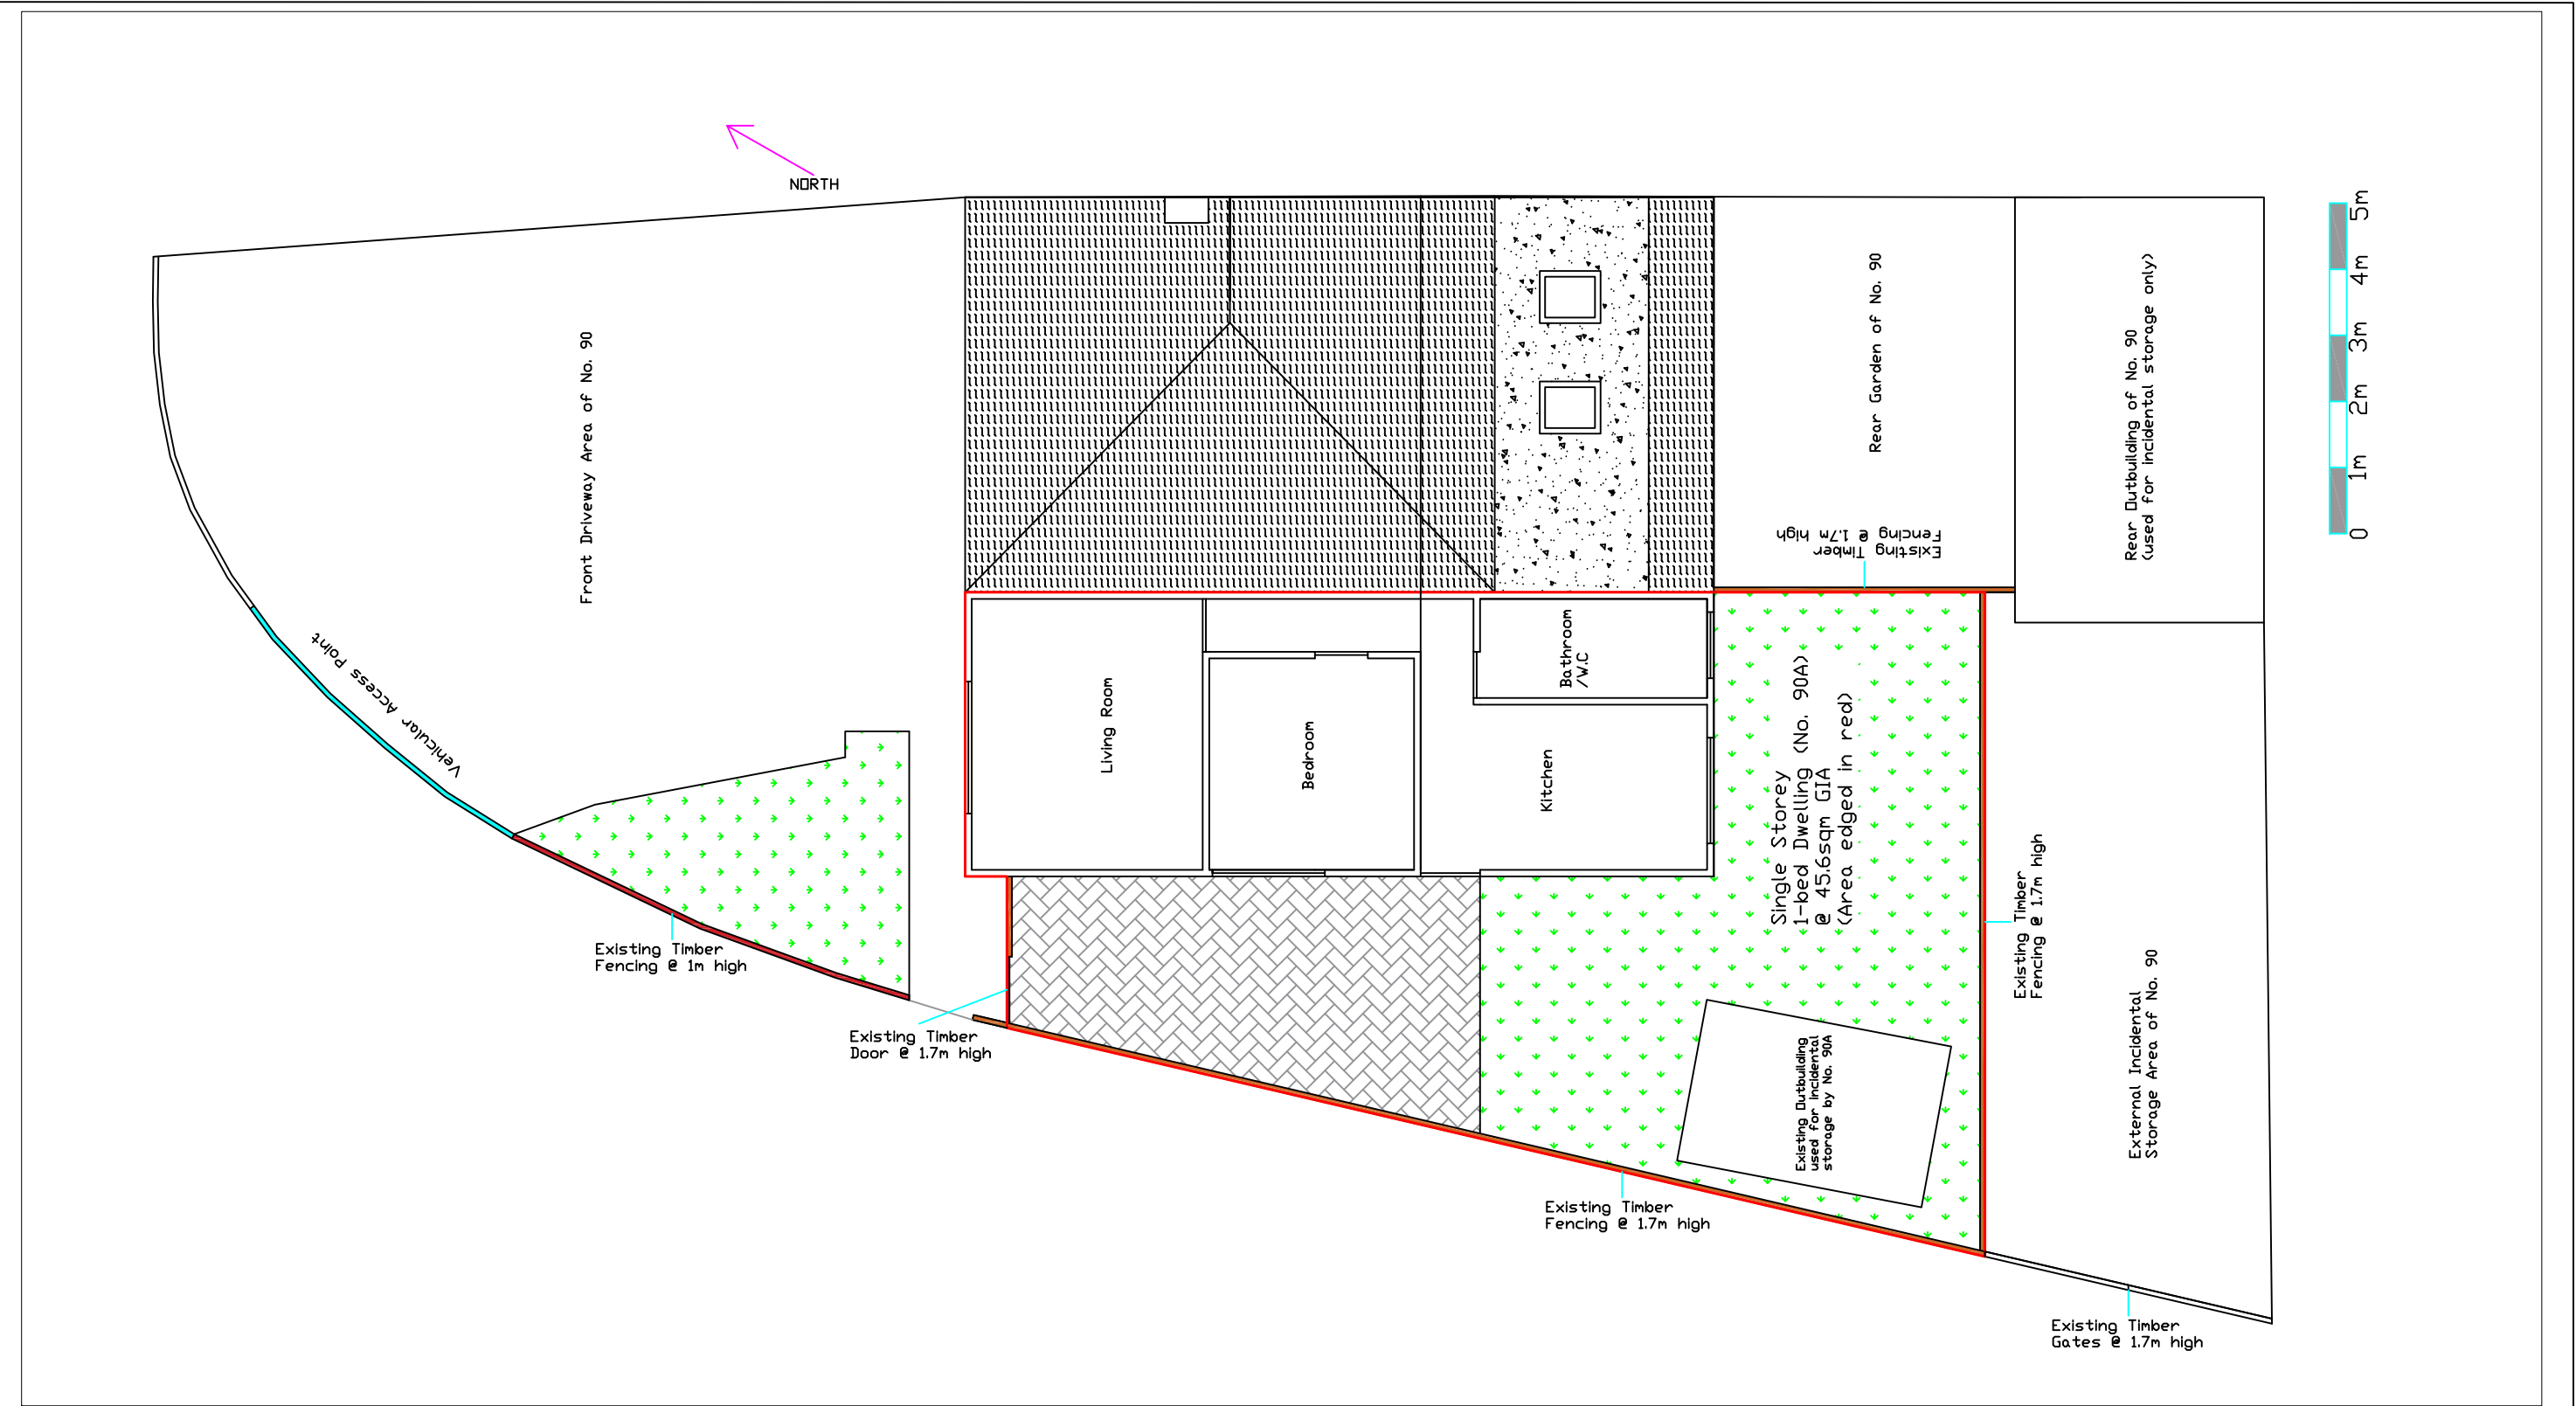


Project: 90 Gainsborough Rd, Hayes, UB4 8PT			Title: Existing Site Plan & Ground Floor Plan of Annex		
Date: 30/04/2024			Drawing No: GR/2024/03A		
Job Ref: -					
Scale: 1:100@A3					
Rev: -					
Drawn: -					
Checked: -					

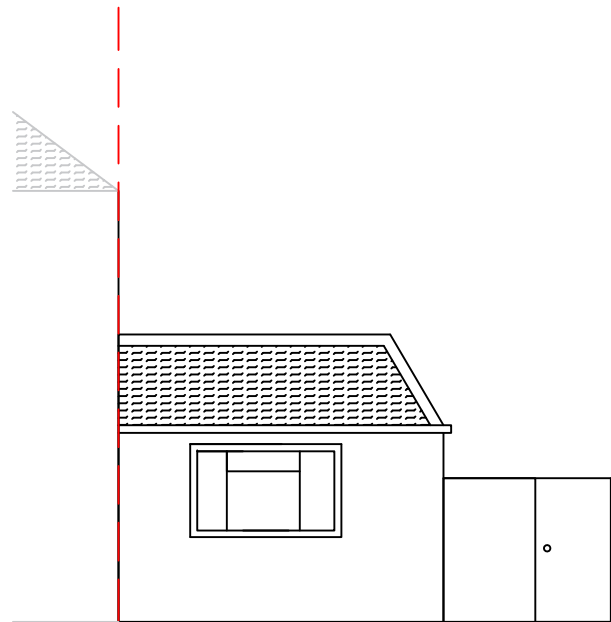


Existing Northern Elevation

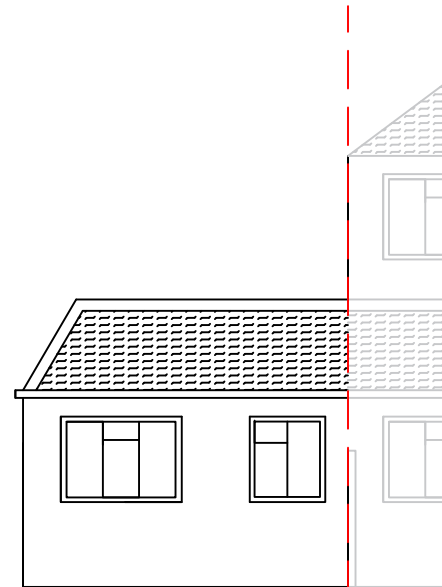

Existing Southern Elevation

 

Existing Western Elevation

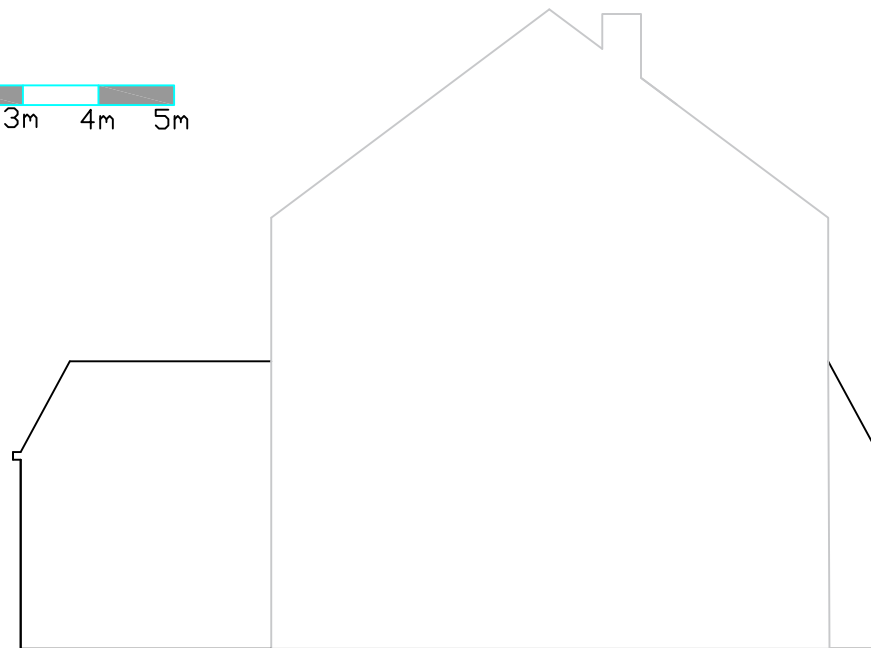

Existing Eastern Elevation

Project:

90 Gainsborough Rd, Hayes, UB4 8PT

Title:

Existing Elevations

Drawing No:

GR/2024/04

Date: 30/04/2024

Scale: 1:100@A3

Rev: -

Job Ref: -

Drawn: -

Checked: -