


CONSULTANTS:

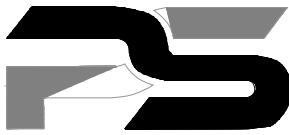

PLANSING


info@plansing.co.uk
+44 (0) 330 133 9001

Consultant's Stamp:

Sheet Title: FLOOR PLAN

Sheet No. A-001

Drawn by: S-Z-A	Checked by: A-Z
--------------------	--------------------

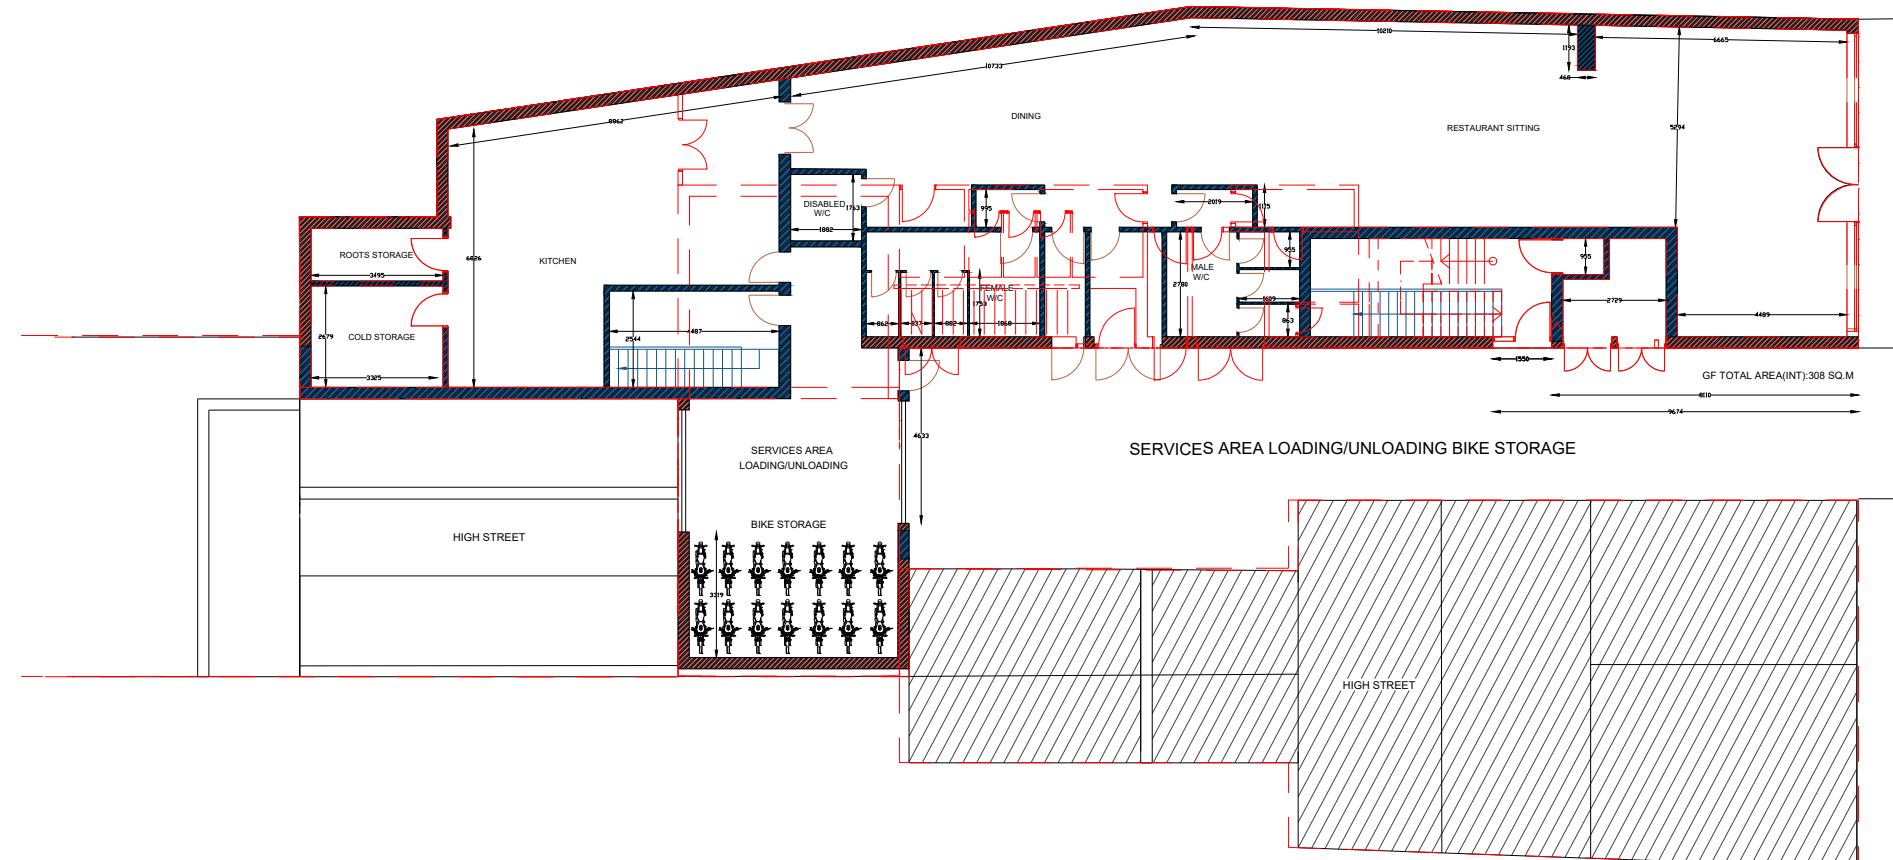

PROPOSED GROUND FLOOR PLAN
SCALE: 1:200

CONSULTANTS:



PLANSING

info@plansing.co.uk
+44 (0) 330 133 9001

Date:
08-12-2023

SCALE:
1-100@A3


Client Name and Address:
Mr kali charan
131 High St West
Drayton UB7 7QL, UK

Project Description:
Internal Modification, Roof &
Second Floor

Drawing Title: PLANNING DRAWINGS

DRAWING HISTORY

DATE	REV#	DESCRIPTION

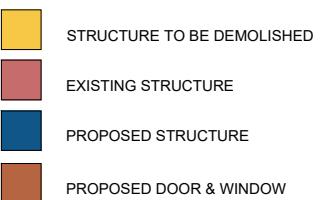


Consultant's Stamp:
PLANSING

Sheet Title: FLOOR PLAN

Sheet No. A-003

Drawn by: S-Z-A Checked by: A-Z

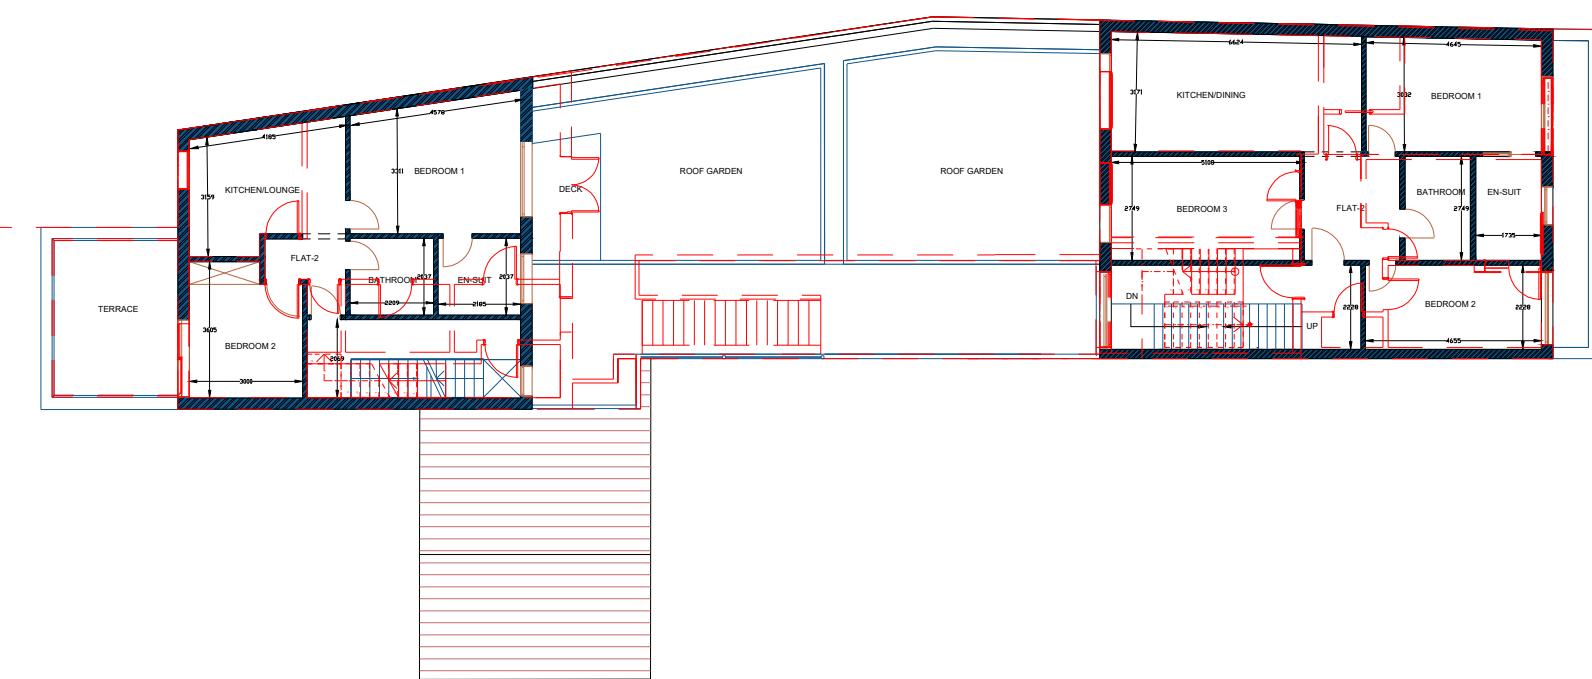

PROPOSED SECOND FLOOR PLAN
SCALE: 1:200

CONSULTANTS:



PLANSING

info@plansing.co.uk
+44 (0) 330 133 9001

Date:

08-12-2023

SCALE:

1-100@A3

Client Name and Address:

Mr kali charan
131 High St West
Drayton UB7 7QL, UK

Project Description:


Internal Modification, Roof & Second Floor

Drawing Title:

PLANNING DRAWINGS

DRAWING HISTORY

DATE	REV#	DESCRIPTION

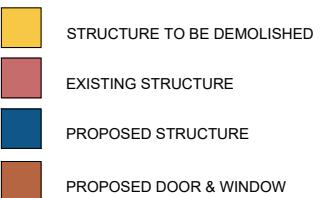

PROPOSED THIRD FLOOR PLAN

SCALE: 1:200

Consultant's Stamp:

PLANSING

Sheet Title: FLOOR PLAN

Sheet No. A-004


Drawn by: S-Z-A Checked by: A-Z

CONSULTANTS:




PLANSING

info@plansing.co.uk
+44 (0) 330 133 9001

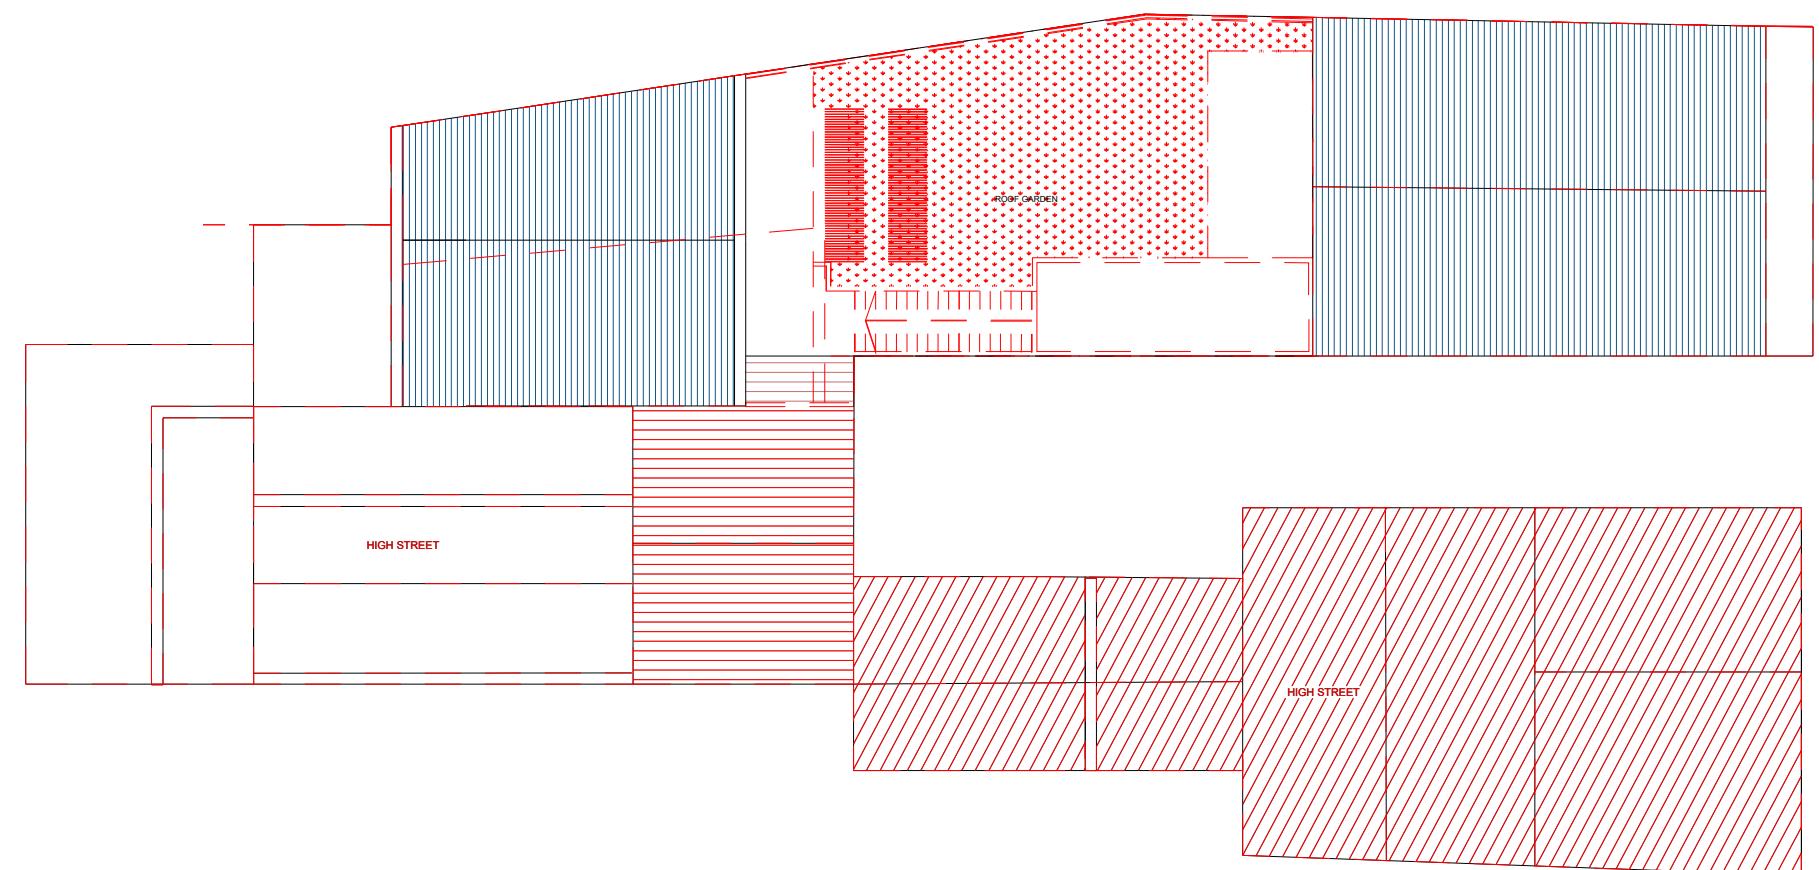

PROPOSED ROOF
SCALE: 1:200

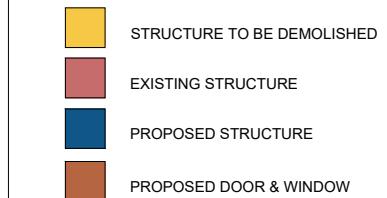

Consultant's Stamp:
PLANSING

Sheet Title: ROOF

Sheet No. A-005

Drawn by: S-Z-A Checked by: A-Z

CONSULTANTS:



PLANSING

info@plansing.co.uk
+44 (0) 208 050 9130

Date:
08-12-2023

SCALE:
1-100@A3

Client Name and Address:



Mr kali charan
131 High St West
Drayton UB7 7QL, UK

Project Description:
Internal Modification, Roof & Second Floor

Drawing Title:
PLANNING DRAWINGS

DRAWING HISTORY

DATE	REV#	DESCRIPTION

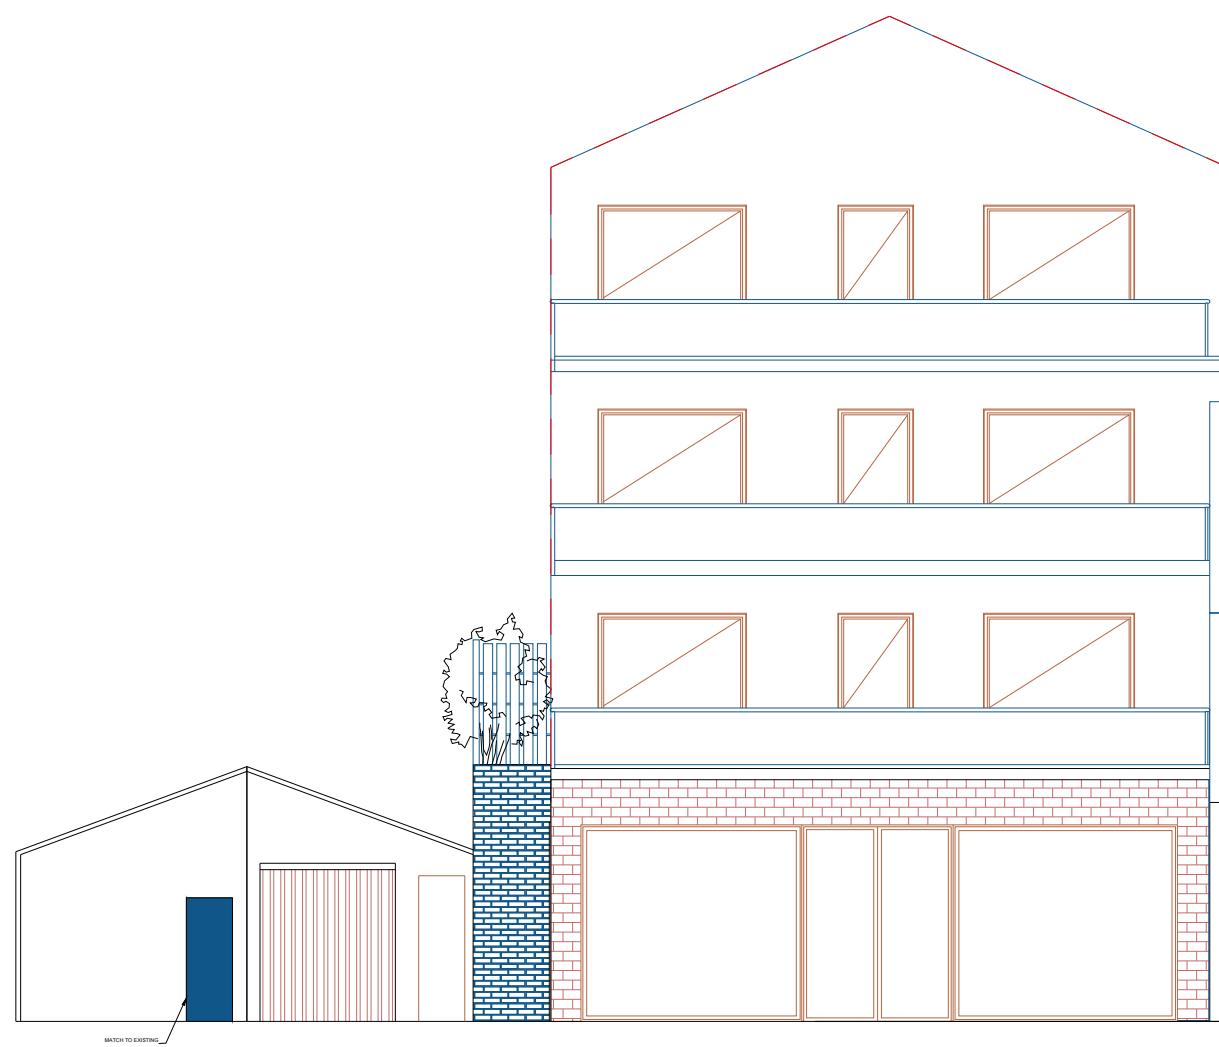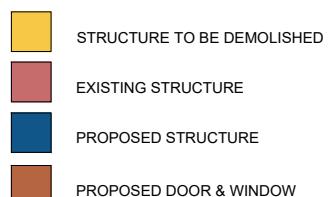

PROPOSED FRONT ELEVATION
SCALE: 1:100

Consultant's Stamp:
PLANSING

Sheet Title: ELEVATION

Sheet No. A-006

Drawn by: S-Z-A Checked by: A-Z

CONSULTANTS:



PLANSING

info@plansing.co.uk
+44 (0) 208 050 9130

Date:
08-12-2023

SCALE:
1-100@A3


Client Name and Address:
Mr kali charan
131 High St West
Drayton UB7 7QL, UK

Project Description:
Internal Modification, Roof &
Second Floor

Drawing Title:
PLANNING DRAWINGS

DRAWING HISTORY

DATE	REV#	DESCRIPTION

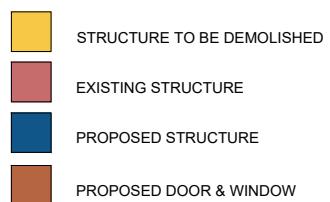


Consultant's Stamp:
PLANSING

Sheet Title: ELEVATION

Sheet No. A-007

Drawn by: S-Z-A Checked by: A-Z

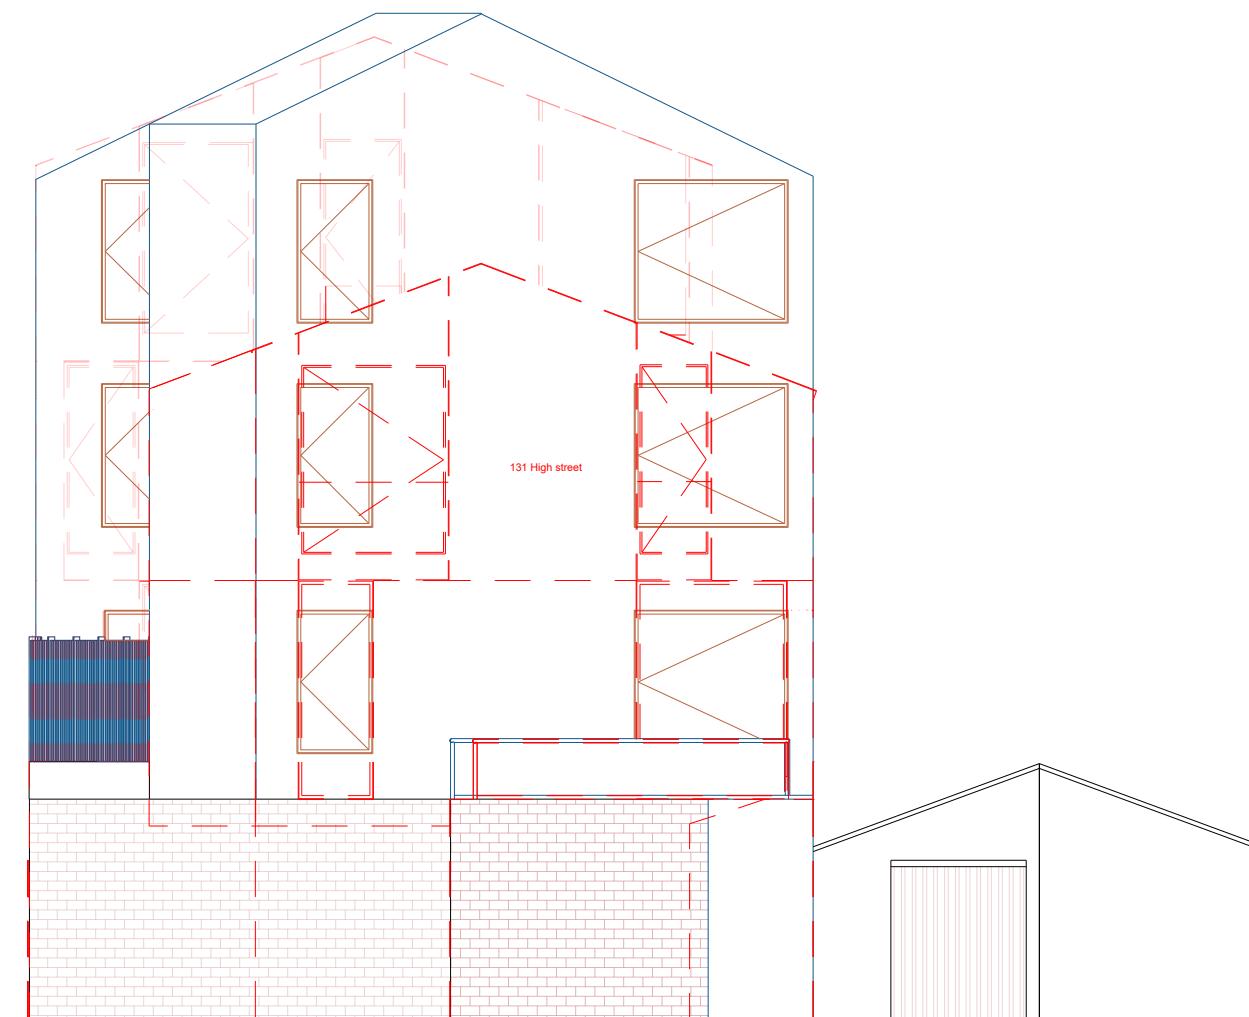

PROPOSED REAR ELEVATION

SCALE: 1:100

CONSULTANTS:



PLANSING

info@plansing.co.uk
+44 (0) 208 050 9130

Date:
08-12-2023

SCALE:
1-100@A3

Client Name and Address:
Mr kali charan
131 High St West
Drayton UB7 7QL, UK

Project Description:
Internal Modification, Roof &
Second Floor

Drawing Title:
PLANNING DRAWINGS
DRAWING HISTORY

DATE	REV#	DESCRIPTION


STRUCTURE TO BE DEMOLISHED
EXISTING STRUCTURE
PROPOSED STRUCTURE
PROPOSED DOOR & WINDOW

Consultant's Stamp:
PLANSING

Sheet Title: ELEVATION

Sheet No. A-008

Drawn by: S-Z-A Checked by: A-Z

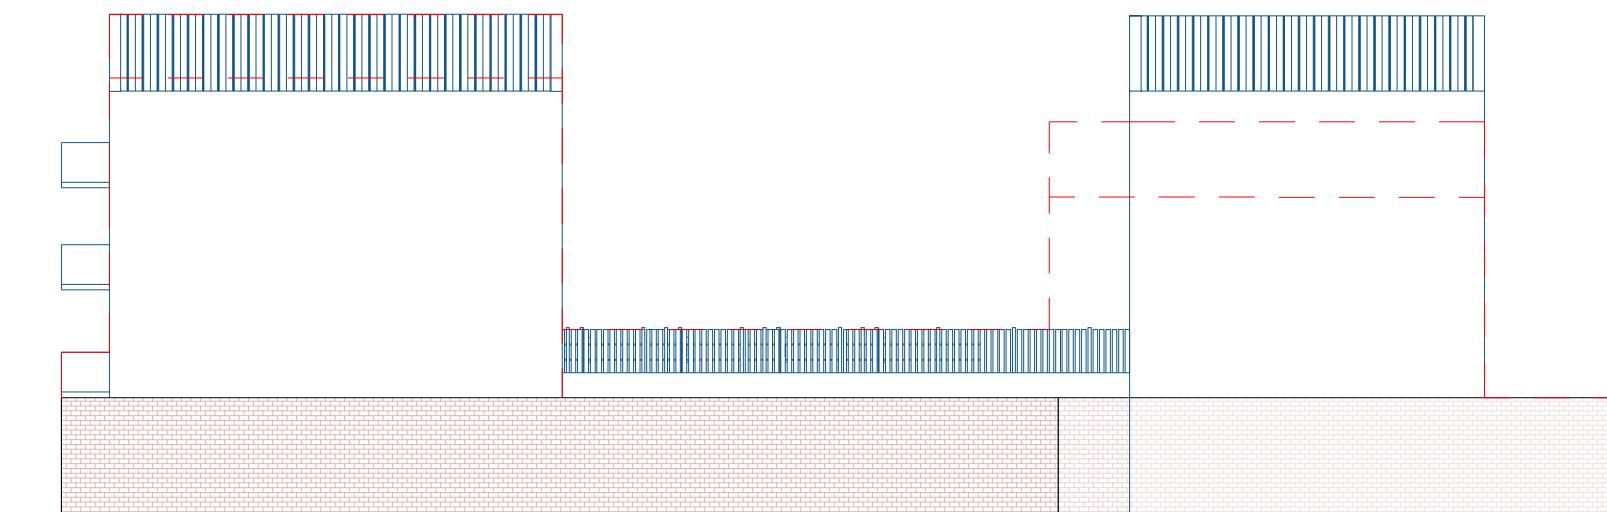

PROPOSED RIGHT SIDE ELEVATION
SCALE: 1:200

CONSULTANTS:



PLANSING

info@plansing.co.uk
+44 (0) 208 050 9130

Date:

08-12-2023

SCALE:

1-100@A3

Client Name and Address:

Mr kali charan
131 High St West
Drayton UB7 7QL, UK

Project Description:

Internal Modification, Roof &
Second Floor

Drawing Title:

PLANNING DRAWINGS

DRAWING HISTORY

DATE	REV#	DESCRIPTION

STRUCTURE TO BE DEMOLISHED

EXISTING STRUCTURE

PROPOSED STRUCTURE

PROPOSED DOOR & WINDOW


Consultant's Stamp:

PLANSING

Sheet Title: ELEVATION

Sheet No. A-016

Drawn by: S-Z-A Checked by: A-Z

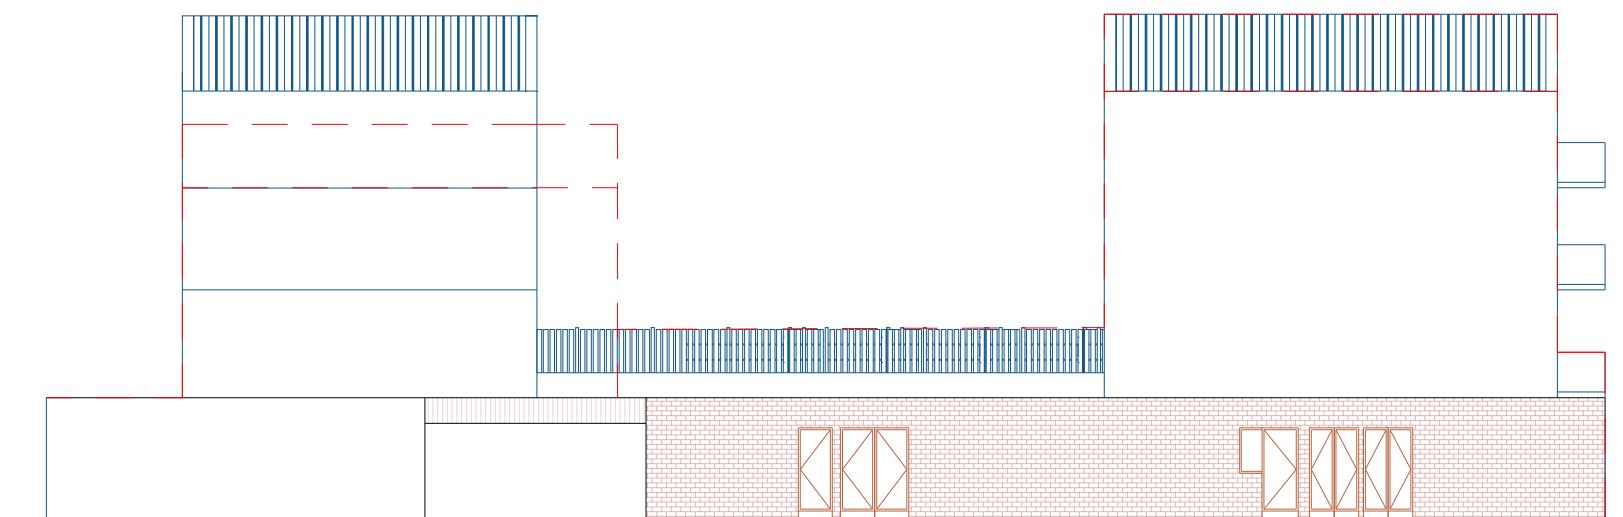

PROPOSED LEFT SIDE ELEVATION
SCALE: 1:200