


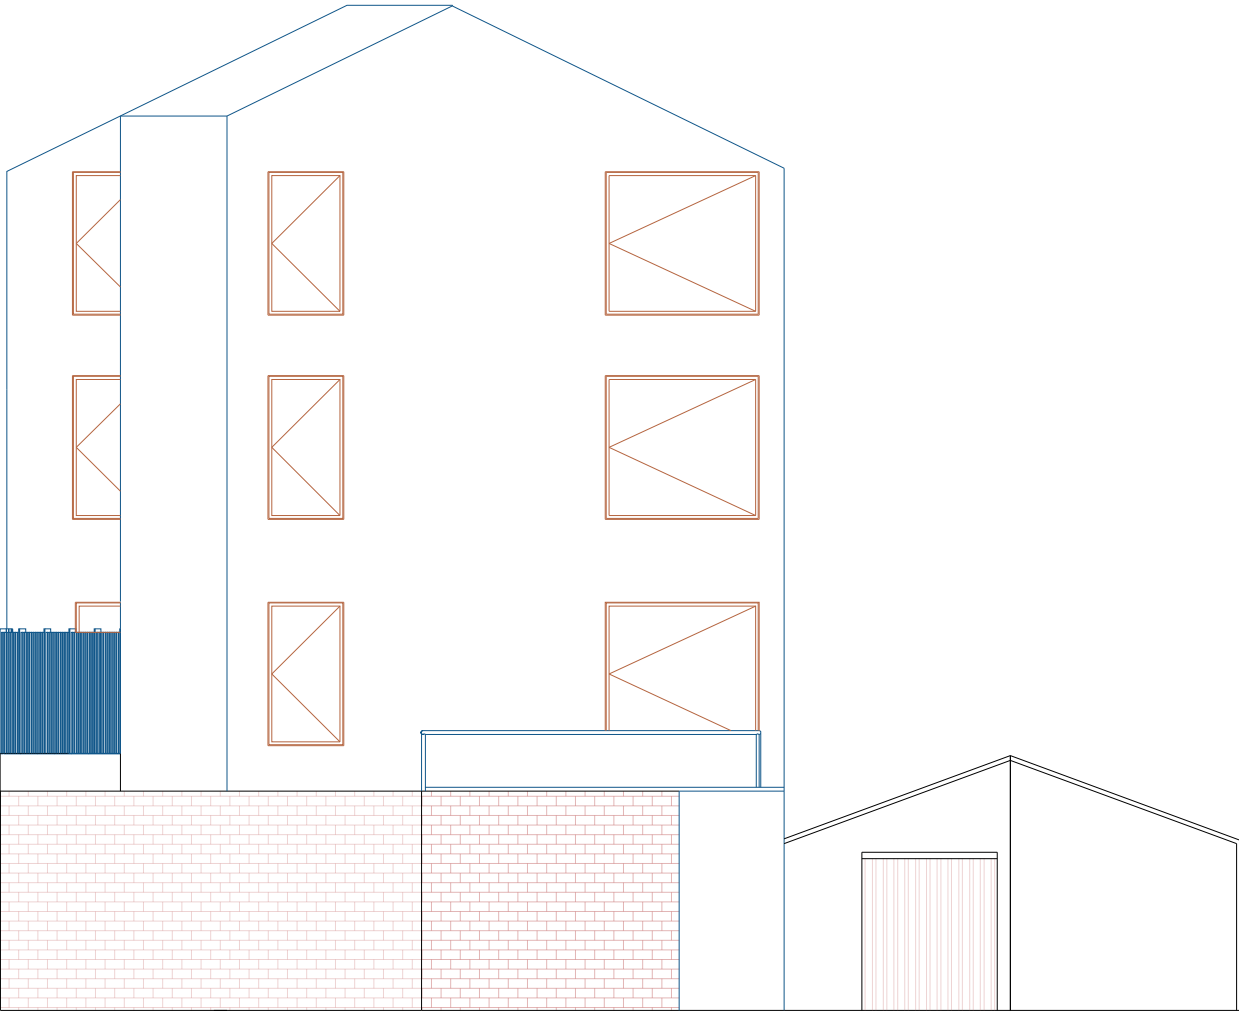

PROPOSED REAR ELEVATION
SCALE: 1:100

CONSULTANTS:



PLANSING
info@plansing.co.uk
+44 (0) 208 050 9130

Date: 08-12-2023

SCALE: 1-100@A3

Client Name and Address:

Mr kali charan
131 High St West
Drayton UB7 7QL, UK

Project Description:

Internal Modification, Roof &
Second Floor

Drawing Title: PLANNING DRAWINGS

DRAWING HISTORY		
DATE	REV#	DESCRIPTION

- STRUCTURE TO BE DEMOLISHED
- EXISTING STRUCTURE
- PROPOSED STRUCTURE
- PROPOSED DOOR & WINDOW

Consultant's Stamp:

PLANSING

Sheet Title: ELEVATION

Sheet No. A-014

Drawn by: S-Z-A	Checked by: A-Z
--------------------	--------------------