

CONSULTANTS:



PLANSING

info@plansing.co.uk  
+44 (0) 330 133 9001

Date:

08-12-2023

SCALE:

1-100@A3

Client Name and Address:

Mr kali charan  
131 High St West  
Drayton UB7 7QL, UK

Project Description:

Internal Modification, Roof &  
Second Floor

Drawing Title: PLANNING DRAWINGS

DRAWING HISTORY

DATE	REV#	DESCRIPTION

STRUCTURE TO BE DEMOLISHED

EXISTING STRUCTURE

PROPOSED STRUCTURE

PROPOSED DOOR & WINDOW


Consultant's Stamp:

PLANSING

Sheet Title: FLOOR PLAN

Sheet No. A-002

Drawn by: S-Z-A      Checked by: A-Z

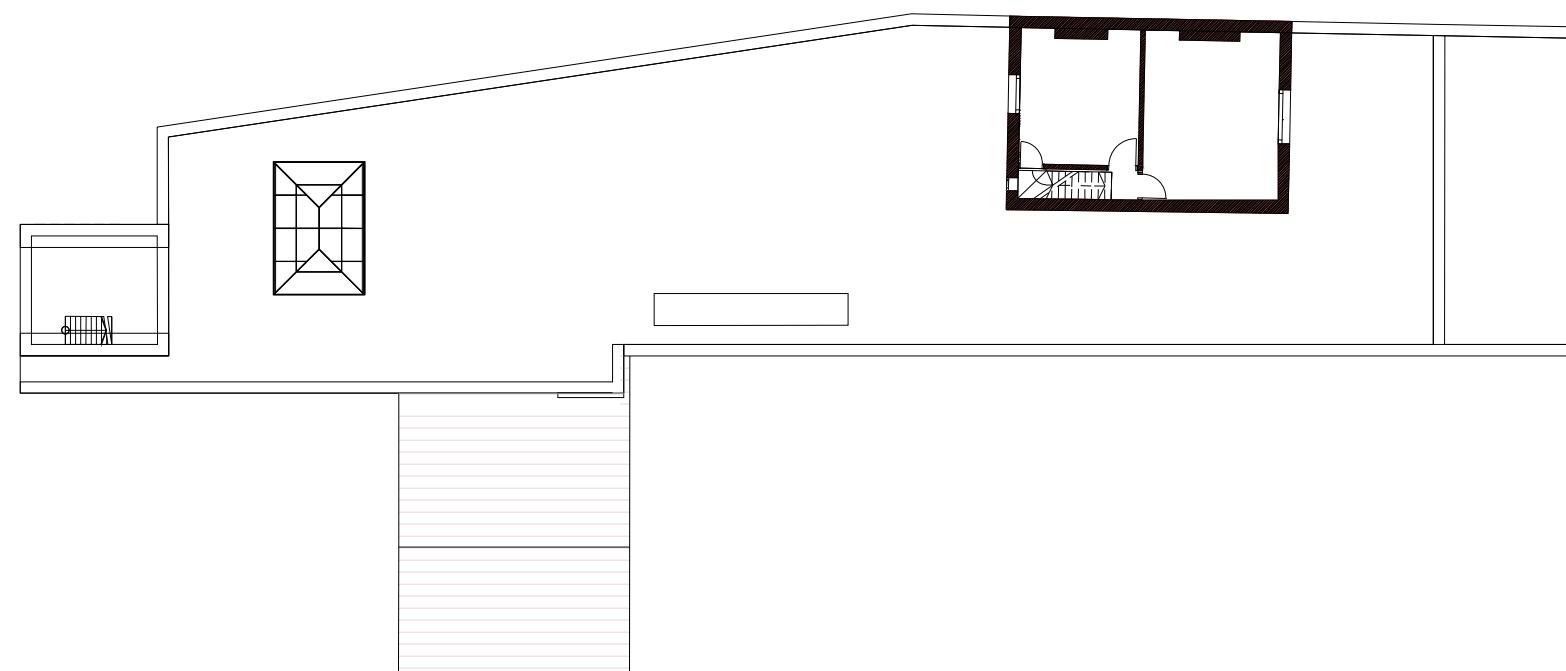

EXISTING FIRST FLOOR PLAN  
SCALE: 1:200