

CONSULTANTS:



PLANSING

info@plansing.co.uk  
+44 (0) 330 133 9001

Date:

08-12-2023

SCALE:

1-100@A3

Client Name and Address:

Mr kali charan  
131 High St West  
Drayton UB7 7QL, UK

Project Description:

Internal Modification, Roof &  
Second Floor

Drawing Title:

PLANNING DRAWINGS

DRAWING HISTORY

DATE	REV#	DESCRIPTION

- STRUCTURE TO BE DEMOLISHED
- EXISTING STRUCTURE
- PROPOSED STRUCTURE
- PROPOSED DOOR & WINDOW

Consultant's Stamp:

PLANSING

Sheet Title:

ELEVATION

Sheet No.


A-005

Drawn by:

S-Z-A

Checked by:

A-Z

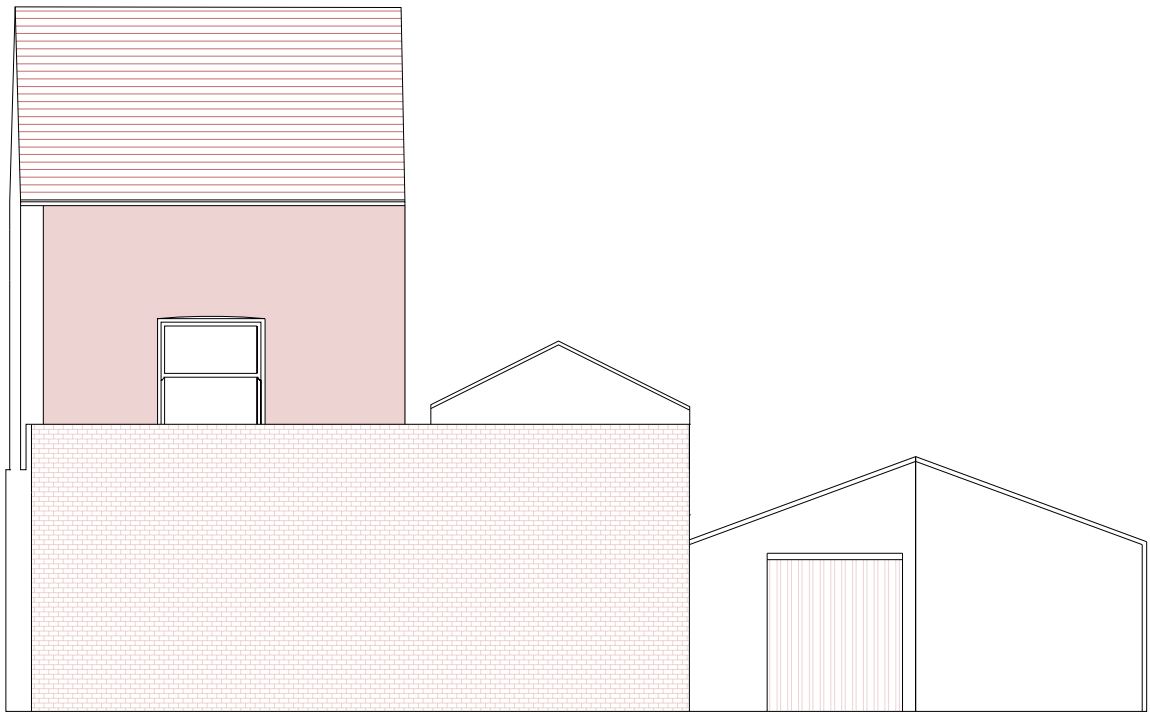

EXISTING REAR ELEVATION  
SCALE: 1:100