


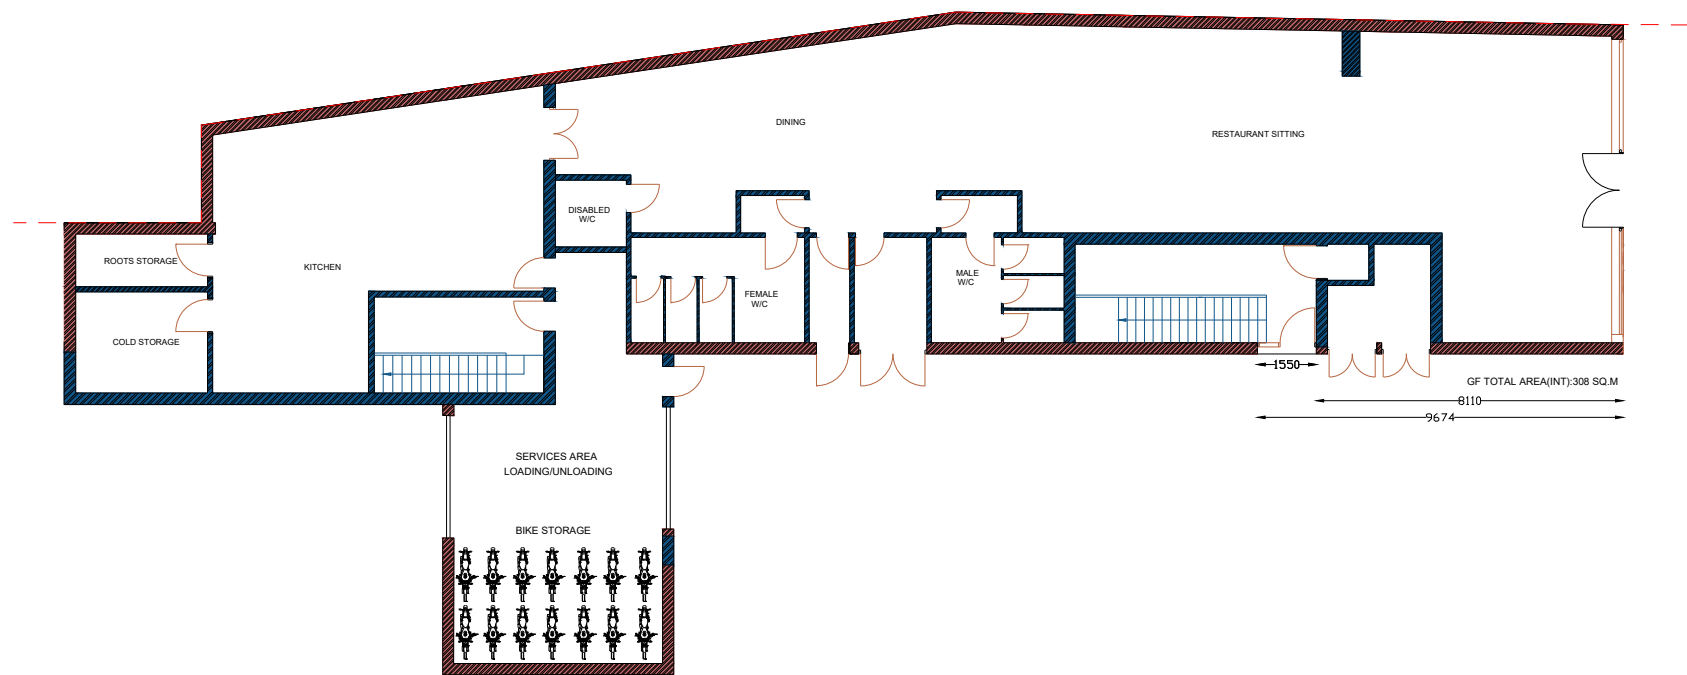

PROPOSED GROUND FLOOR PLAN
SCALE: 1:200

CONSULTANTS:



PLANSING

info@plansing.co.uk
+44 (0) 330 133 9001

Date:

08-12-2023

SCALE:

1-100@A3

Client Name and Address:

Mr kali charan
131 High St West
Drayton UB7 7QL, UK

Project Description:

Internal Modification, Roof &
Second Floor

Drawing Title:

PLANNING DRAWINGS

DRAWING HISTORY

DATE	REV#	DESCRIPTION

STRUCTURE TO BE DEMOLISHED
EXISTING STRUCTURE
PROPOSED STRUCTURE
PROPOSED DOOR & WINDOW

Consultant's Stamp:

PLANSING

Sheet Title:

FLOOR PLAN

Sheet No.

A-008

Drawn by:

S-Z-A

Checked by:

A-Z