

CONSULTANTS:



PLANSING

info@plansing.co.uk
+44 (0) 330 133 9001

Date: 08-12-2023

SCALE:

Client Name and Address:

Project Description:

Drawing Title: PLANNING DRAWINGS

DATE	REV#	DESCRIPTION
------	------	-------------

Table 1. Summary of the main characteristics of the four groups of patients.

1. **What is the primary purpose of the study?**

STRUCTURE TO BE DEMOLISHED

A horizontal row of two colored squares. The top square is yellow and the bottom square is red.

 EXISTING STRUCTURE

PROPOSED STRUCTURE


PROPOSED DOOR & WINDOW

Consultant's Stamp:

INTRODUCTION

Sheet Title: FLOOR PLAN

Drawn by:	S. Z. A.	Checked by:	A. T.
-----------	----------	-------------	-------

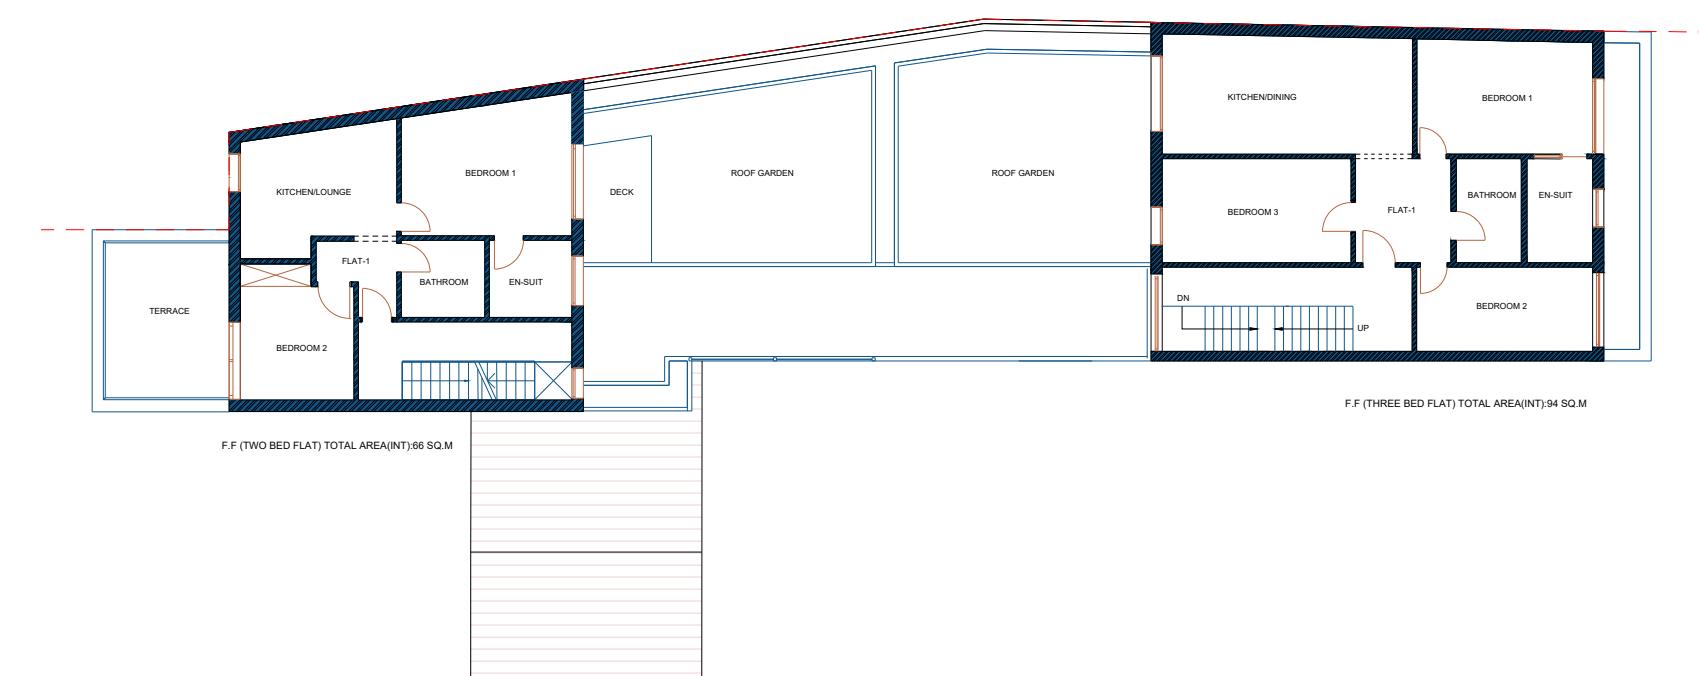

 PROPOSED FIRST FLOOR PLAN
SCALE: 1:200

