



PLANSING

CLIENT	Mr kali charan
ADDRESS	131 High St West Drayton UB7 7QL, UK

CONSULTANTS:



PLANSING

info@plansing.co.uk
+44 (0) 330 133 9001

Date:

08-12-2023

SCALE:

1-100@A3

Client Name and Address:

Mr kali charan
131 High St West
Drayton UB7 7QL, UK

Project Description:

Internal Modification, Roof & Second Floor

Drawing Title:

PLANNING DRAWINGS

DRAWING HISTORY

DATA

RE

DESCRIPTION


Consultant's Stamp:

PLANSING

Sheet Title: FLOOR PLAN

Sheet No 1-224

Drawn by: S-Z-A Checked by: A-Z

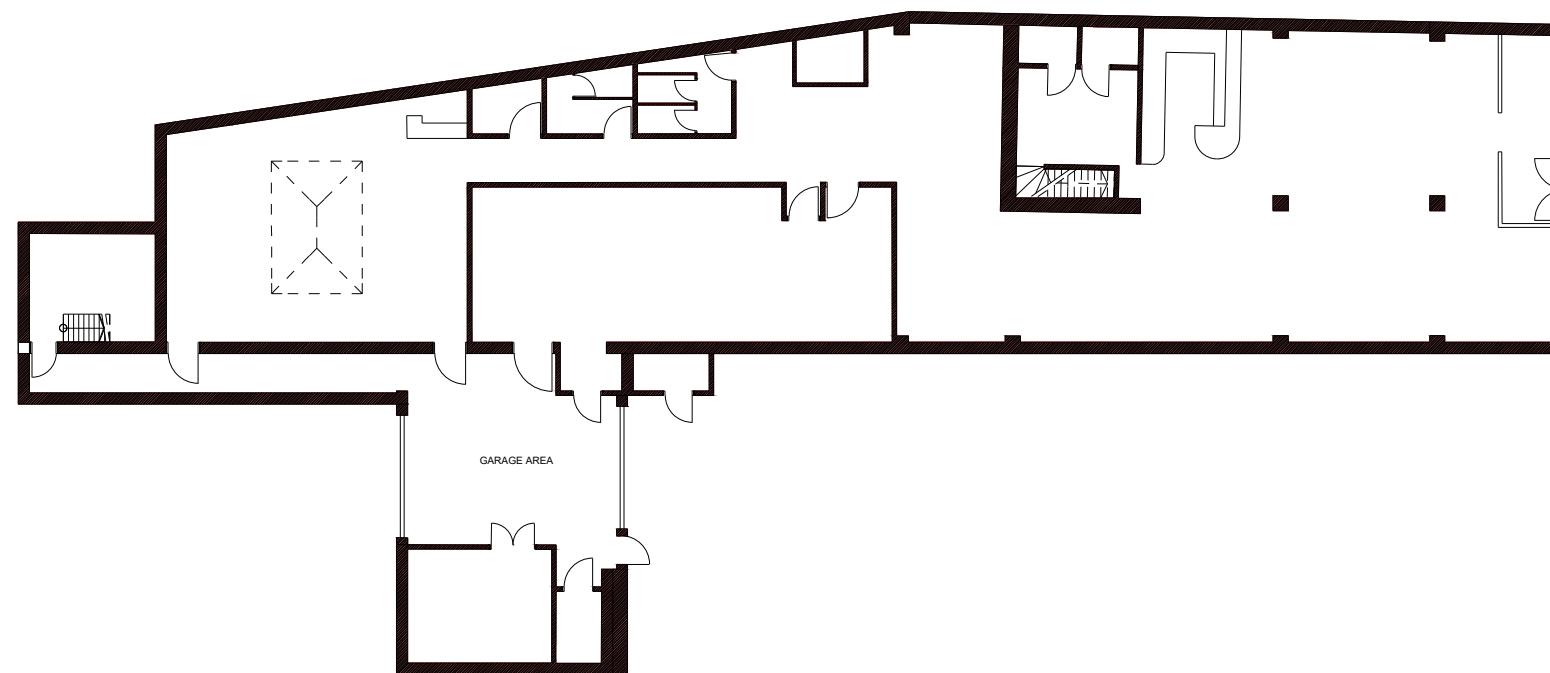



EXISTING GROUND FLOOR PLAN
SCALE: 1:200

SCALE: 1:200

CONSULTANTS:



PLANSING

info@plansing.co.uk
+44 (0) 330 133 9001

Date:

08-12-2023

SCALE:

1-100@A3

Client Name and Address:

Mr kali charan
131 High St West
Drayton UB7 7QL, UK

Project Description:

Internal Modification, Roof &
Second Floor

Drawing Title: PLANNING DRAWINGS

DRAWING HISTORY

DATE	REV#	DESCRIPTION

STRUCTURE TO BE DEMOLISHED

EXISTING STRUCTURE

PROPOSED STRUCTURE

PROPOSED DOOR & WINDOW


Consultant's Stamp:

PLANSING

Sheet Title: FLOOR PLAN

Sheet No. A-002

Drawn by: S-Z-A	Checked by: A-Z
-----------------	-----------------

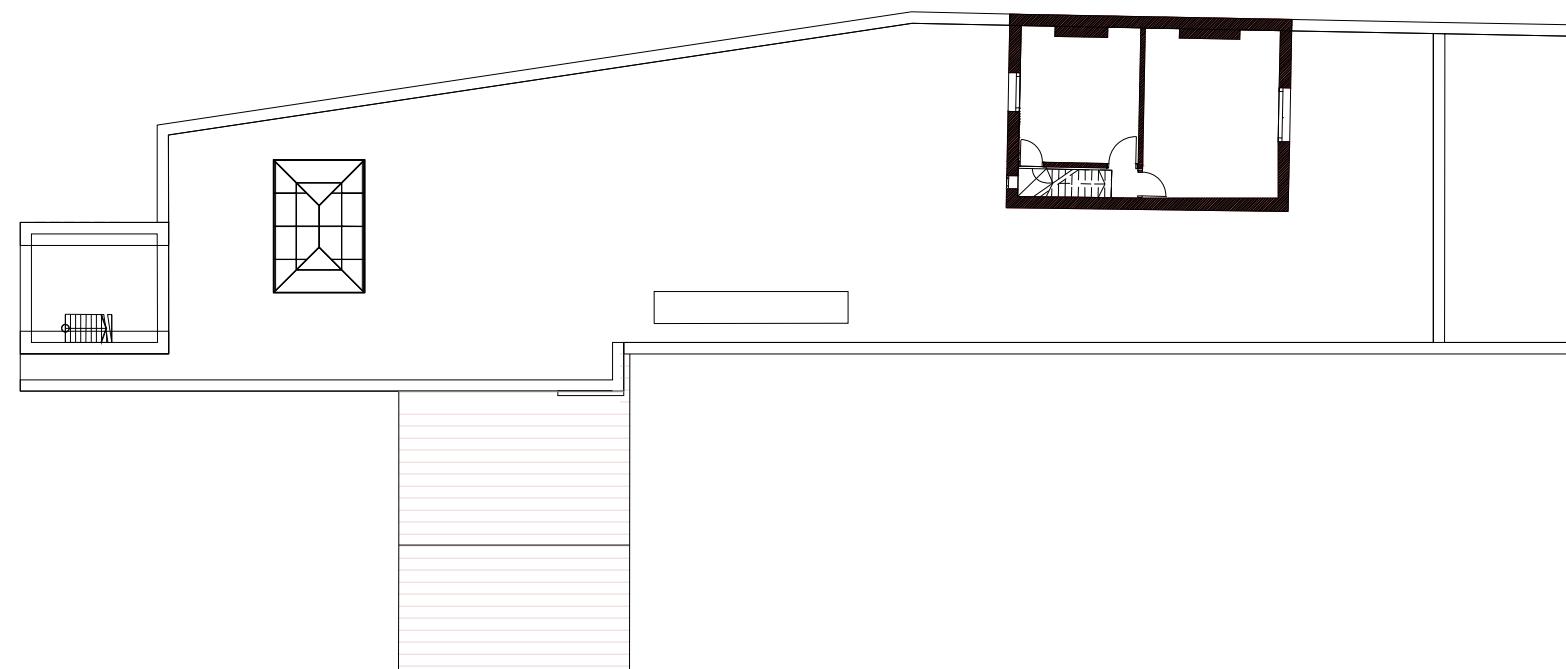


EXISTING FIRST FLOOR PLAN
SCALE: 1:200

CONSULTANTS:



PLANSING

info@plansing.co.uk
+44 (0) 330 133 9001

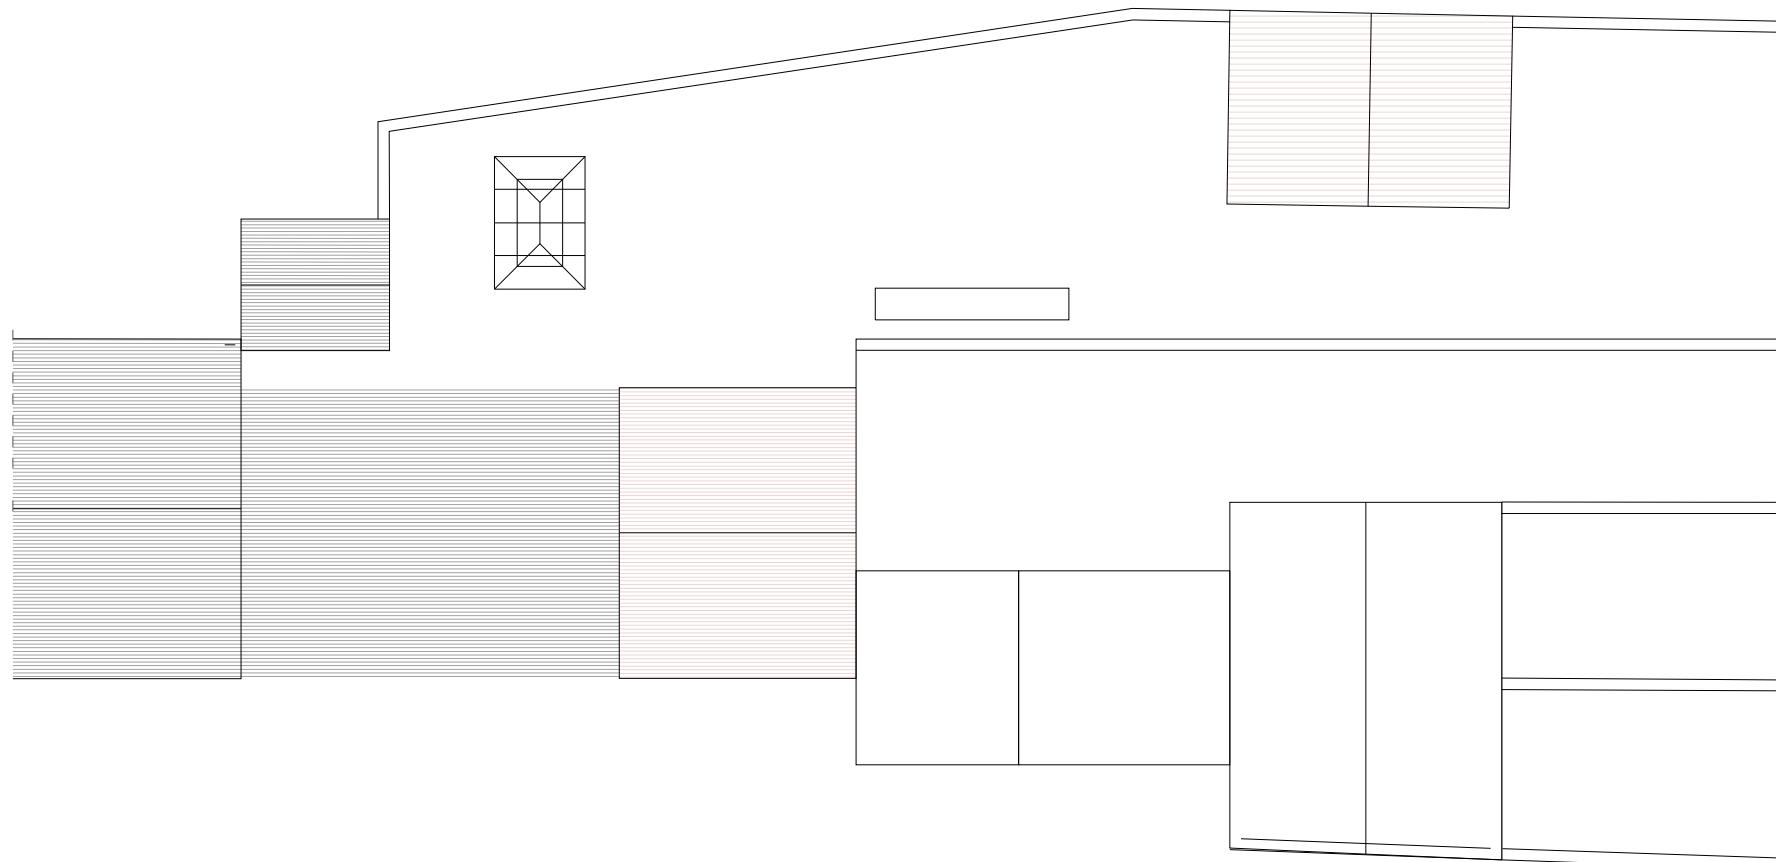

EXISTING ROOF

SCALE: 1:200

- █ STRUCTURE TO BE DEMOLISHED
- █ EXISTING STRUCTURE
- █ PROPOSED STRUCTURE
- █ PROPOSED DOOR & WINDOW

Consultant's Stamp:

PLANSING

Sheet Title: ROOF

Sheet No. A-003

Drawn by: S-Z-A Checked by: A-Z

CONSULTANTS:



PLANSING

info@plansing.co.uk
+44 (0) 330 133 9001

Date:
08-12-2023

SCALE:
1-100@A3


Client Name and Address:
Mr kali charan
131 High St West
Drayton UB7 7QL, UK

Project Description:
Internal Modification, Roof &
Second Floor

Drawing Title:
PLANNING DRAWINGS

DRAWING HISTORY

DATE	REV#	DESCRIPTION

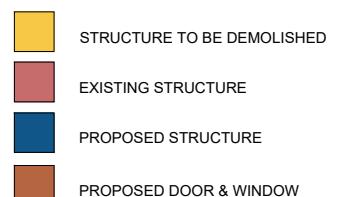

Consultant's Stamp:
PLANSING

Sheet Title: ELEVATION

Sheet No. A-004

Drawn by: S-Z-A Checked by: A-Z



EXISTING FRONT ELEVATION
SCALE: 1:100

CONSULTANTS:



PLANSING

info@plansing.co.uk
+44 (0) 330 133 9001

Date:
08-12-2023

SCALE:
1-100@A3


Client Name and Address:
Mr kali charan
131 High St West
Drayton UB7 7QL, UK

Project Description:
Internal Modification, Roof &
Second Floor

Drawing Title:
PLANNING DRAWINGS

DRAWING HISTORY

DATE	REV#	DESCRIPTION

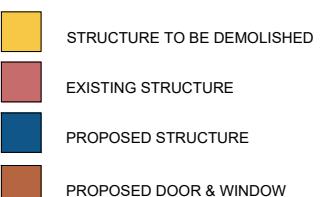


Consultant's Stamp:
PLANSING

Sheet Title: ELEVATION

Sheet No. A-005

Drawn by: S-Z-A Checked by: A-Z

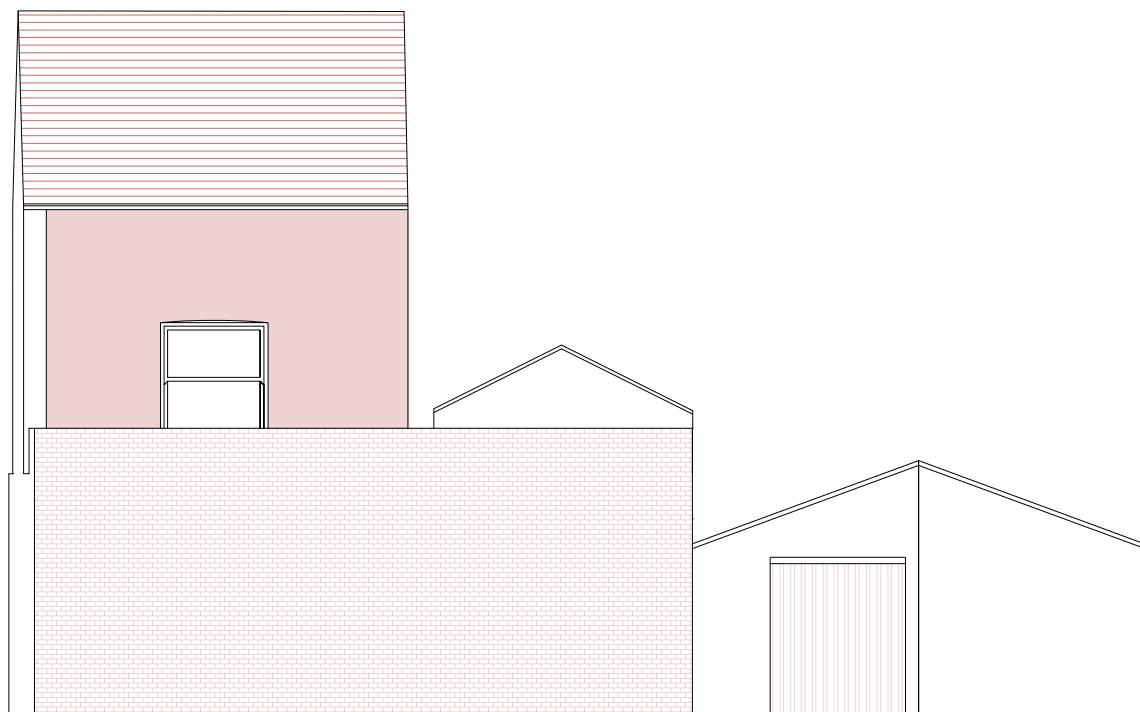

EXISTING REAR ELEVATION
SCALE: 1:100

CONSULTANTS:



PLANSING

info@plansing.co.uk
+44 (0) 330 133 9001

Date:
08-12-2023

SCALE:
1-100@A3

Client Name and Address:

Mr kali charan
131 High St West
Drayton UB7 7QL, UK

Project Description:

Internal Modification, Roof &
Second Floor

Drawing Title:
PLANNING DRAWINGS

DRAWING HISTORY

DATE	REV#	DESCRIPTION

	STRUCTURE TO BE DEMOLISHED
	EXISTING STRUCTURE
	PROPOSED STRUCTURE
	PROPOSED DOOR & WINDOW


Consultant's Stamp:

PLANSING

Sheet Title: ELEVATION

Sheet No. A-006

Drawn by: S-Z-A Checked by: A-Z

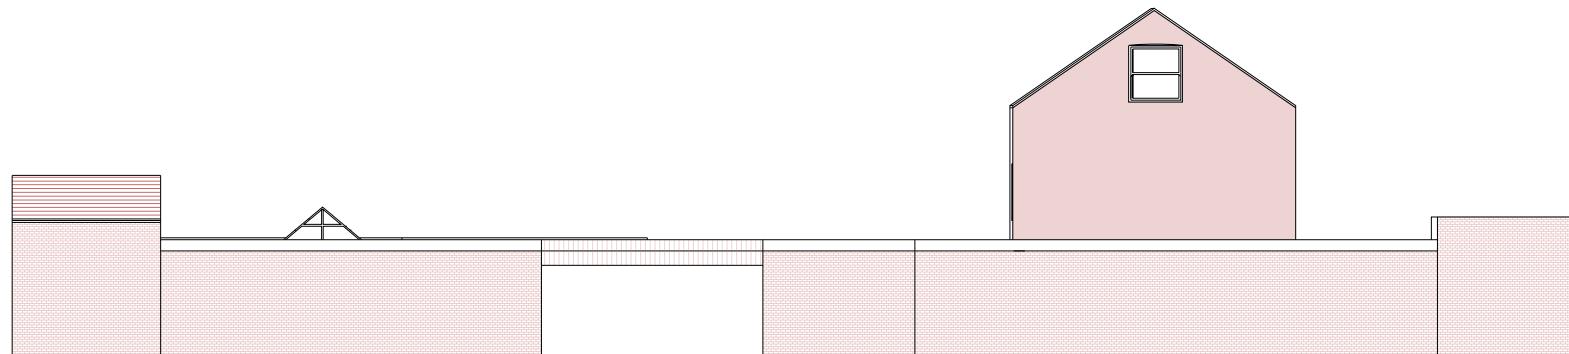

EXISTING LEFT SIDE ELEVATION
SCALE: 1:200

CONSULTANTS:



PLANSING

info@plansing.co.uk
+44 (0) 330 133 9001

Date:
08-12-2023

SCALE:
1-100@A3


Client Name and Address:
Mr kali charan
131 High St West
Drayton UB7 7QL, UK

Project Description:
Internal Modification, Roof &
Second Floor

Drawing Title:
PLANNING DRAWINGS

DRAWING HISTORY

DATE	REV#	DESCRIPTION

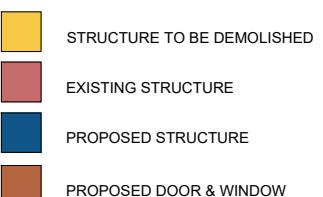


Consultant's Stamp:
PLANSING

Sheet Title: ELEVATION

Sheet No. A-007

Drawn by: S-Z-A Checked by: A-Z

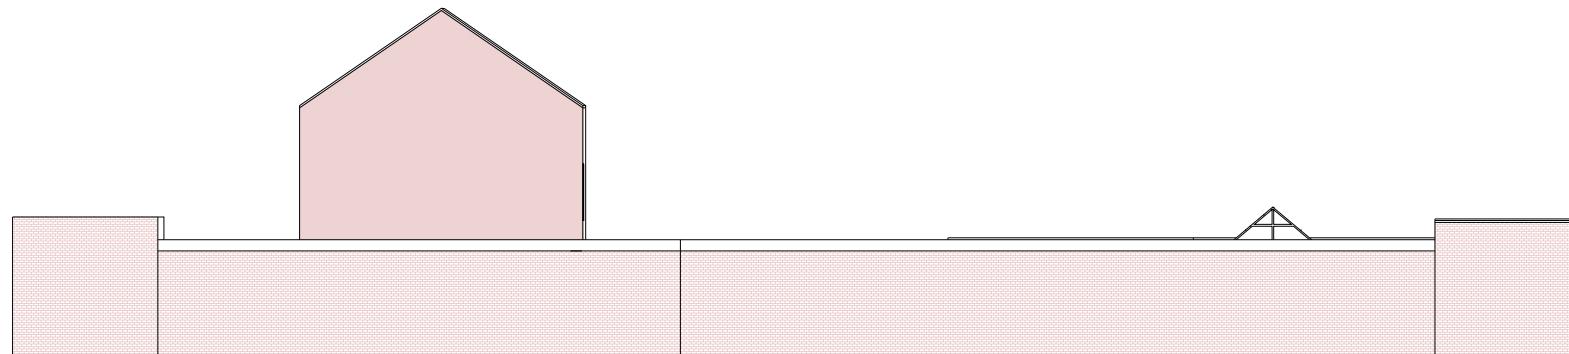

EXISTING RIGHT SIDE ELEVATION
SCALE: 1:200

CONSULTANTS:



PLANSING

info@plansing.co.uk
+44 (0) 330 133 9001

Date:
08-12-2023

SCALE:
1-100@A3


Client Name and Address:
Mr kali charan
131 High St West
Drayton UB7 7QL, UK

Project Description:
Internal Modification, Roof & Second Floor

Drawing Title: PLANNING DRAWINGS

DRAWING HISTORY

DATE	REV#	DESCRIPTION

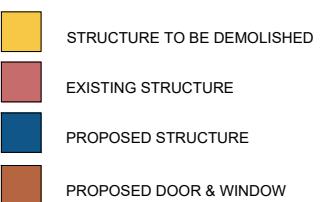


Consultant's Stamp:
PLANSING

Sheet Title: FLOOR PLAN

Sheet No. A-008

Drawn by: S-Z-A Checked by: A-Z

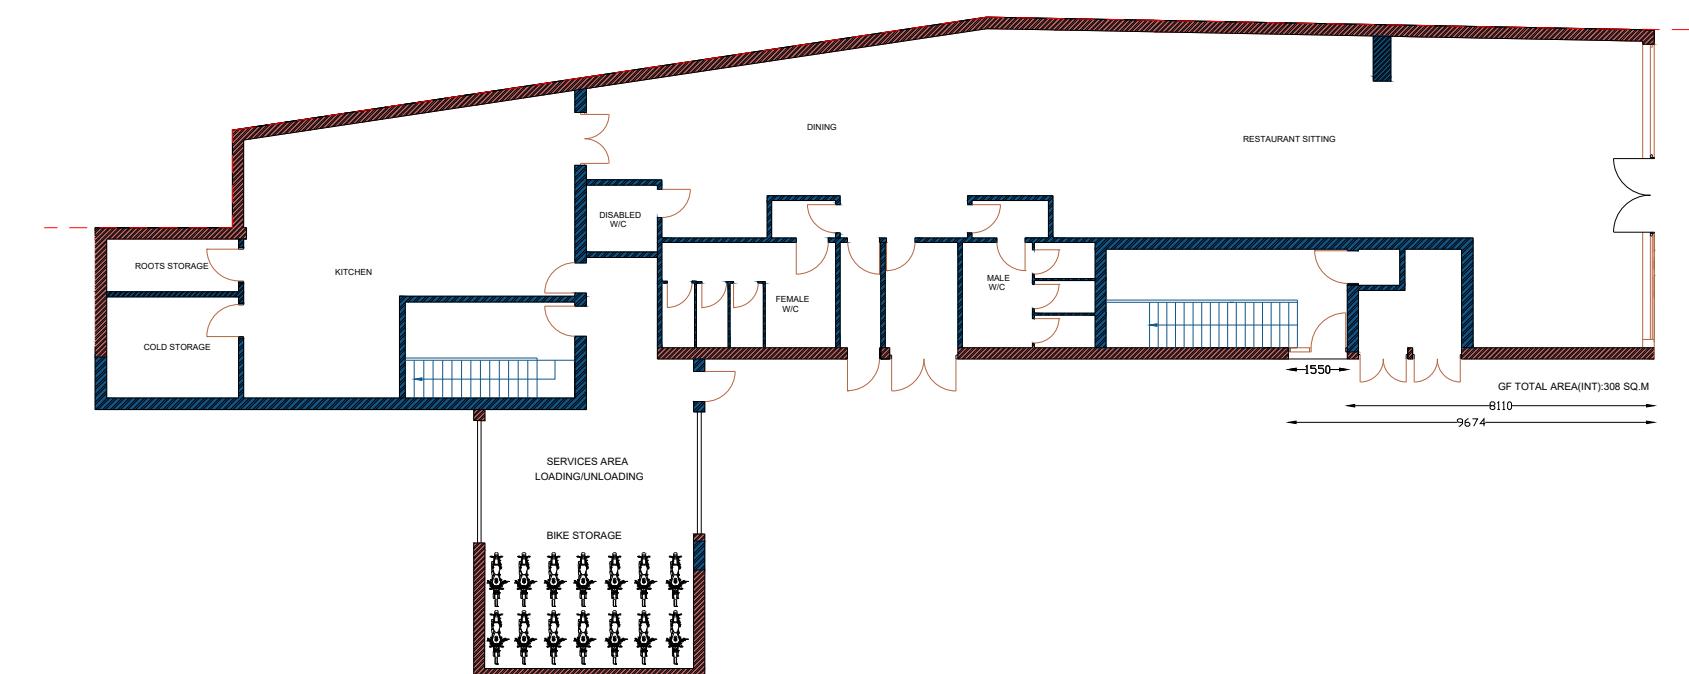

PROPOSED GROUND FLOOR PLAN
SCALE: 1:200

CONSULTANTS:



PLANSING

info@plansing.co.uk
+44 (0) 330 133 9001

Date: 08-12-2023

SCALE:

Client Name and Address:

Project Description:

Drawing Title: PLANNING DRAWINGS

DATE	REV#	DESCRIPTION
------	------	-------------


Table 1. Summary of the main characteristics of the four groups of patients.

Consultant's Stamp:

Sheet Title: FLOOR PLAN

Sheet No. A-009

Drawn by: S-Z-A Checked by:

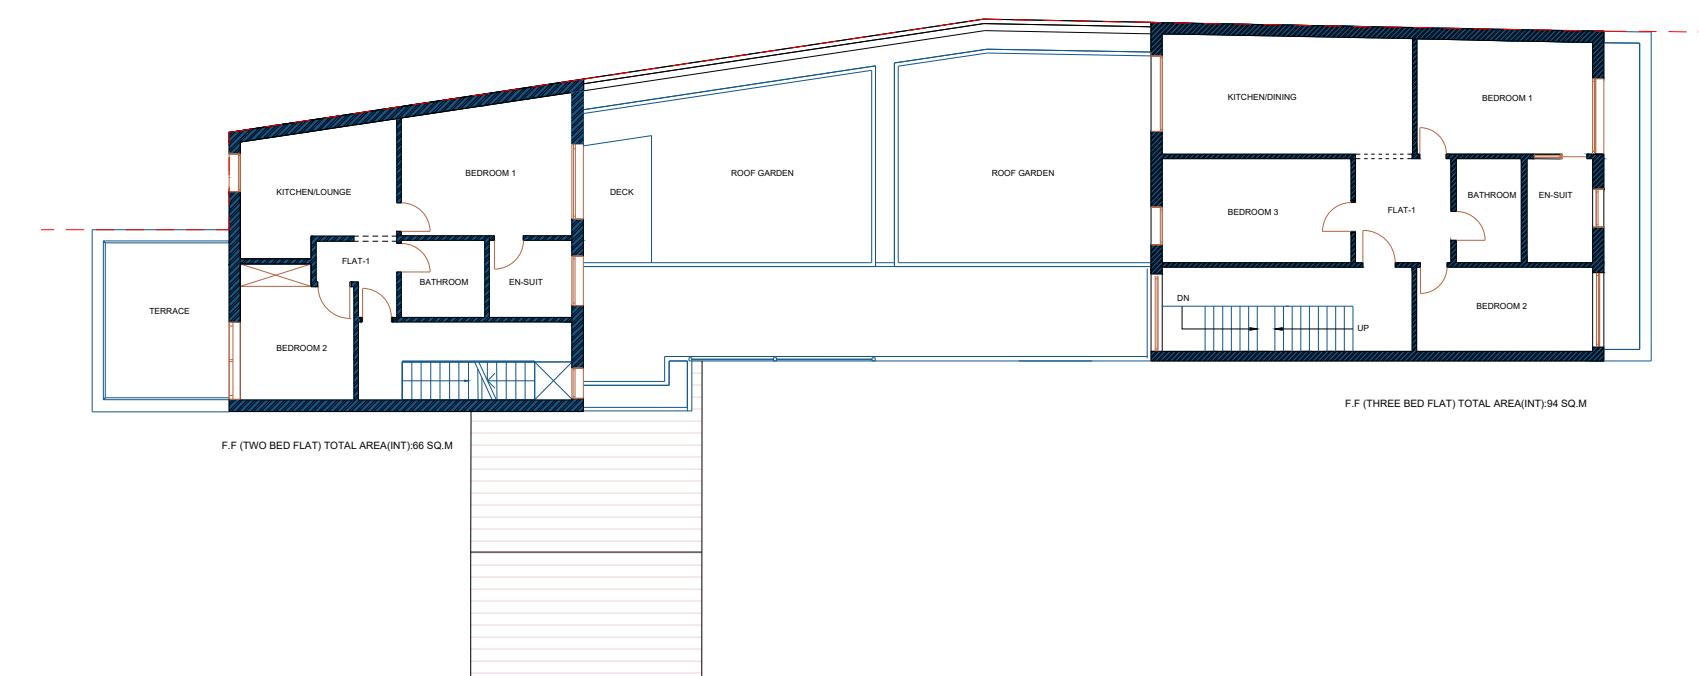



PROPOSED FIRST FLOOR PLAN

SCALE: 1:200

CONSULTANTS:



PLANSING

info@plansing.co.uk
+44 (0) 330 133 9001


Date:

SCALE:

Client Name and Address:
Mr kali charan
131 High St West
Drayton UB7 7QL, UK


Project Description:

Drawing Title: PLANNING DRAWINGS

 

PROPOSED SECOND FLOOR PLAN

SCALE: 1:200

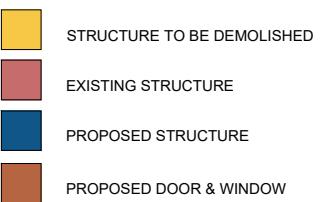

Consultant's Stamp:

PLANSING

Sheet Title: FLOOR PLAN

Sheet No. A 010

Drawn by: S-Z-A	Checked by: A-Z
--------------------	--------------------

CONSULTANTS:



PLANSING

info@plansing.co.uk
+44 (0) 330 133 9001

Date:

SCALE:

Client Name and Address:

Project Description:

Drawing Title: PLANNING DRAWINGS

DATE	REV#	DESCRIPTION
------	------	-------------

— 1 —

STRUCTURE TO BE DEMOLISHED

EXISTING STRUCTURE


PROPOSED STRUCTURE

PROPOSED DOOR & WINDOW

Consultant's Stamp:


© 2014 Pearson Education, Inc.

Drawn by: _____ Checked by: _____

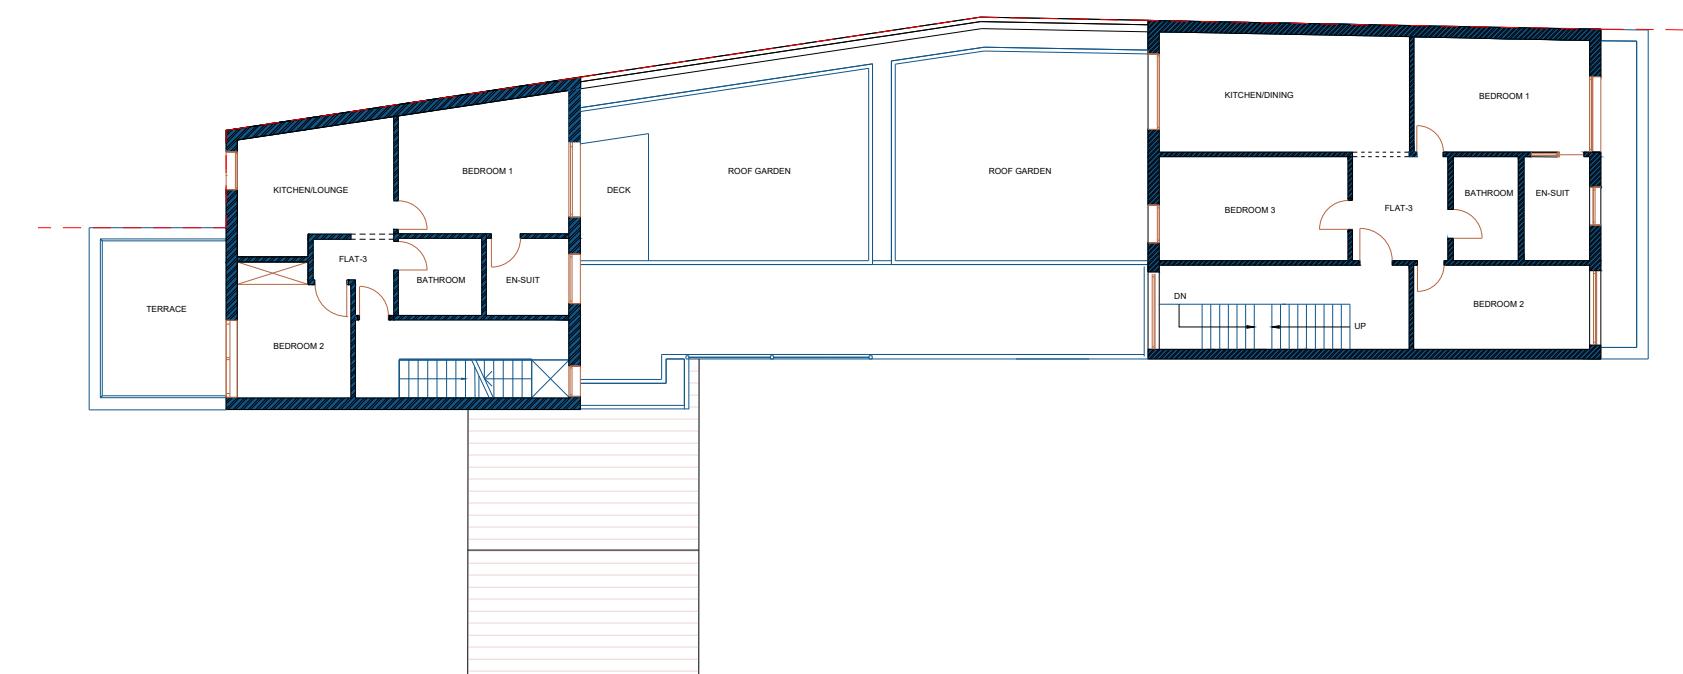

PROPOSED THIRD FLOOR PLAN

SCALE: 1:200

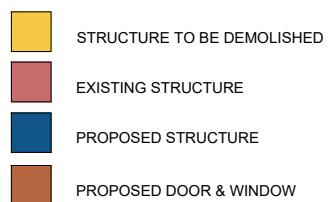

CONSULTANTS:



PLANSING

info@plansing.co.uk
+44 (0) 330 133 9001

Date:
08-12-2023

SCALE:
1-100@A3


Client Name and Address:
Mr kali charan
131 High St West
Drayton UB7 7QL, UK

Project Description:
Internal Modification, Roof & Second Floor

Drawing Title:
PLANNING DRAWINGS

DRAWING HISTORY

DATE	REV#	DESCRIPTION

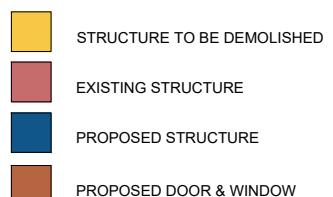


Consultant's Stamp:
PLANSING

Sheet Title: ROOF

Sheet No. A-012

Drawn by: S-Z-A Checked by: A-Z

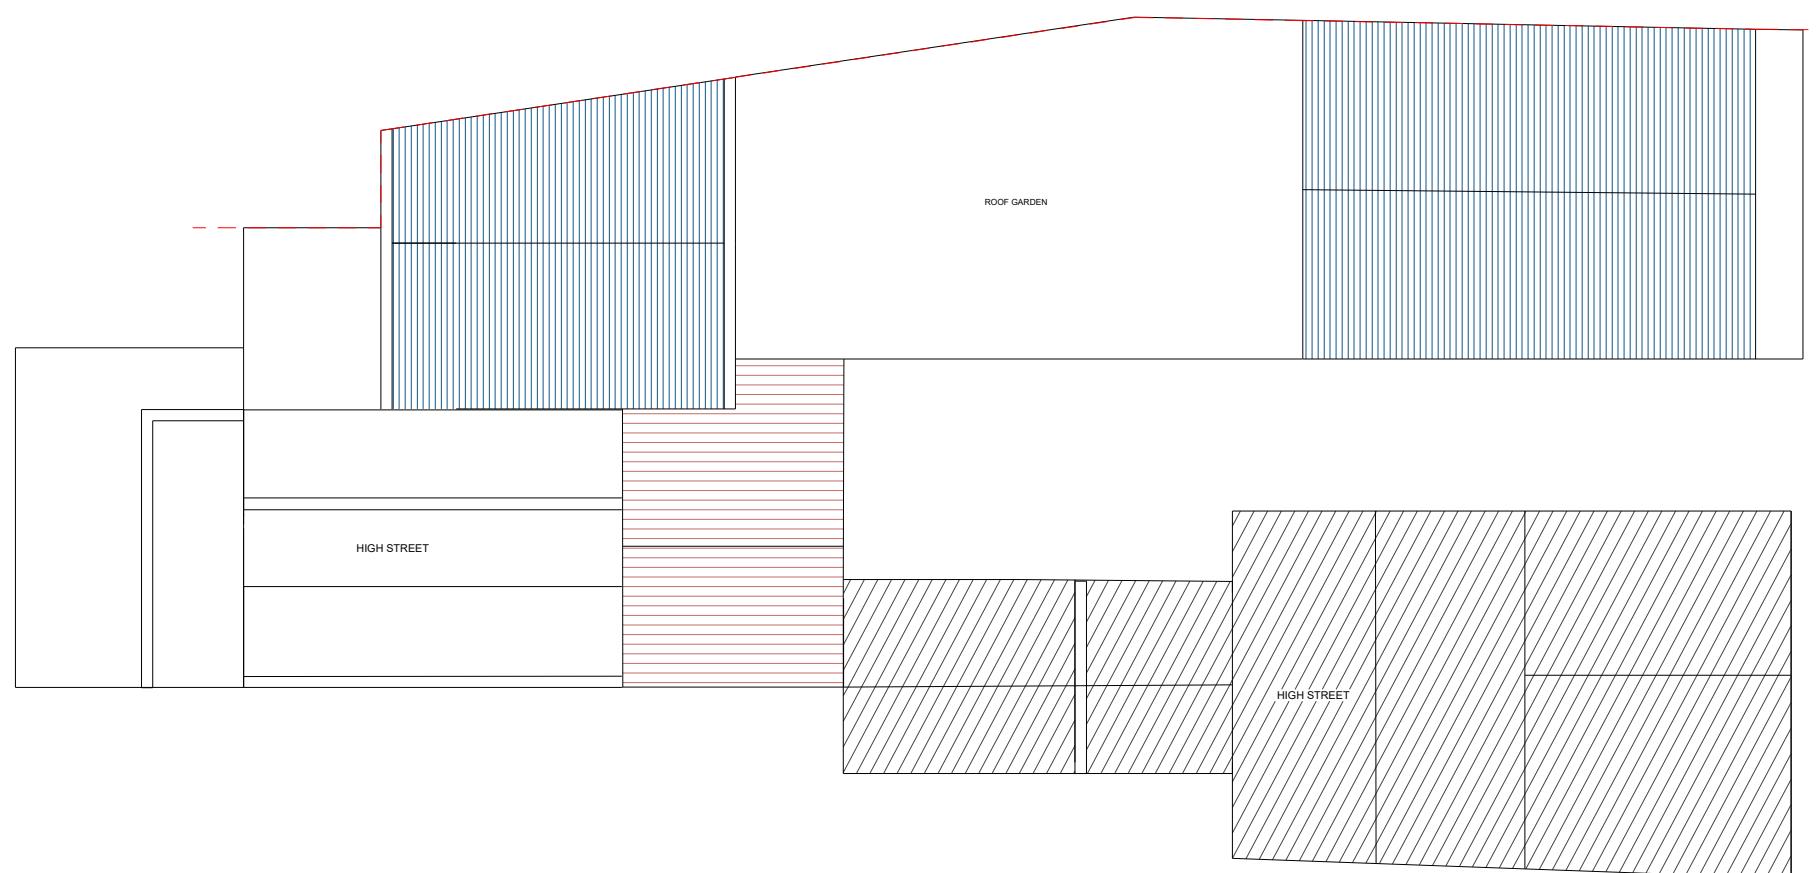

CONSULTANTS:



PLANSING

info@plansing.co.uk
+44 (0) 208 050 9130

Date:
08-12-2023

SCALE:
1-100@A3

Client Name and Address:


Mr kali charan
131 High St West
Drayton UB7 7QL, UK

Project Description:
Internal Modification, Roof & Second Floor

Drawing Title: PLANNING DRAWINGS

DRAWING HISTORY

DATE	REV#	DESCRIPTION

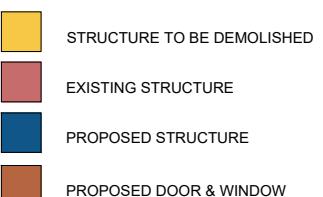


Consultant's Stamp:
PLANSING

Sheet Title: ELEVATION

Sheet No. A-013

Drawn by: S-Z-A Checked by: A-Z

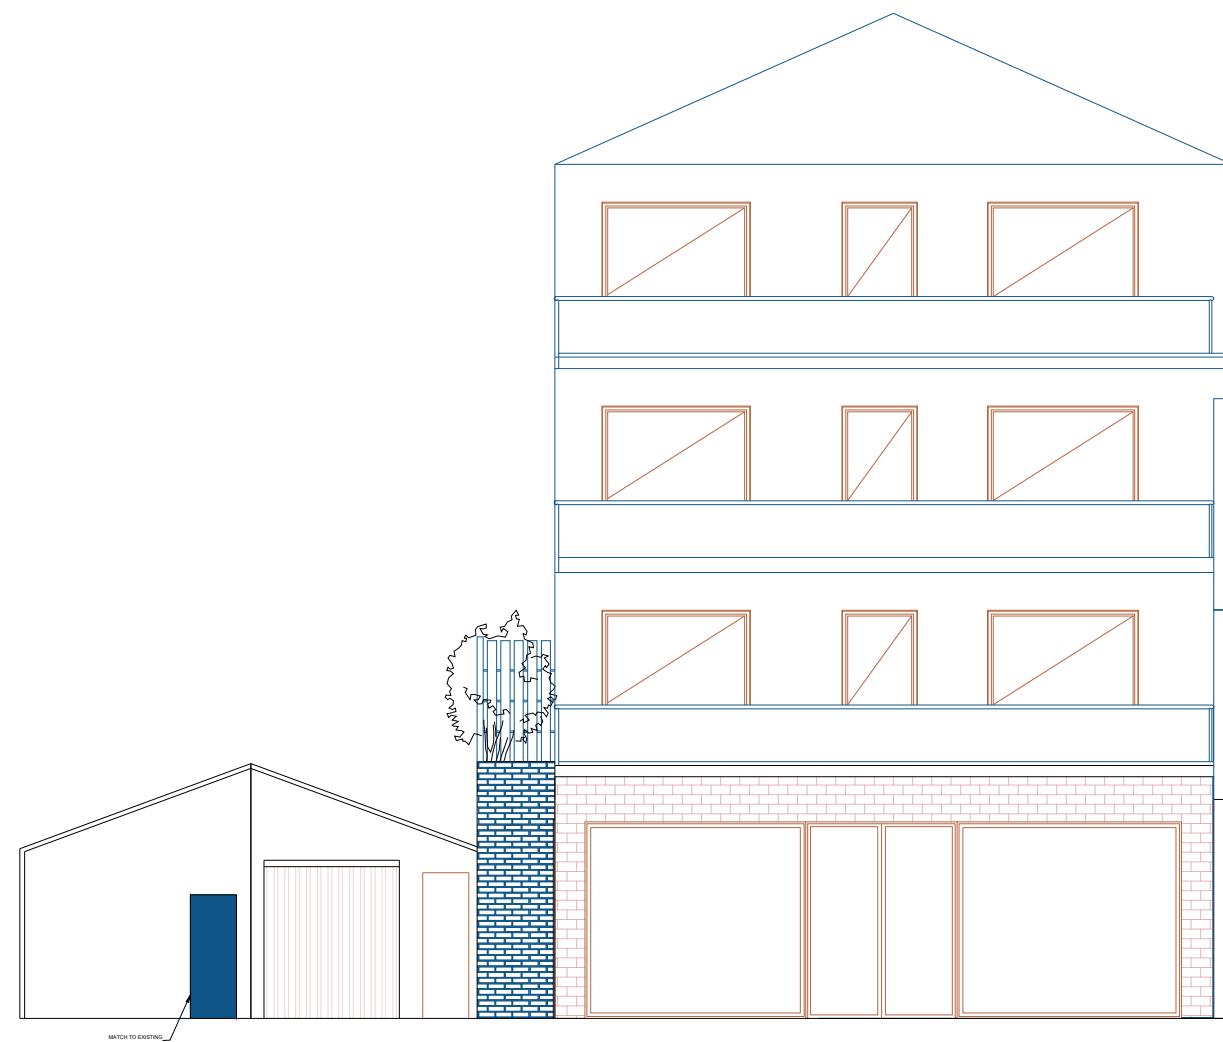

PROPOSED FRONT ELEVATION
SCALE: 1:100

CONSULTANTS:



PLANSING

info@plansing.co.uk
+44 (0) 208 050 9130

Date: 08-12-2023

SCALE:

Client Name and Address:

Project Description:


Drawing Title: PLANNING DRAWINGS

DRAWING HISTORY

Consultant's Stamp:

Sheet Title: ELEVATION

A-014

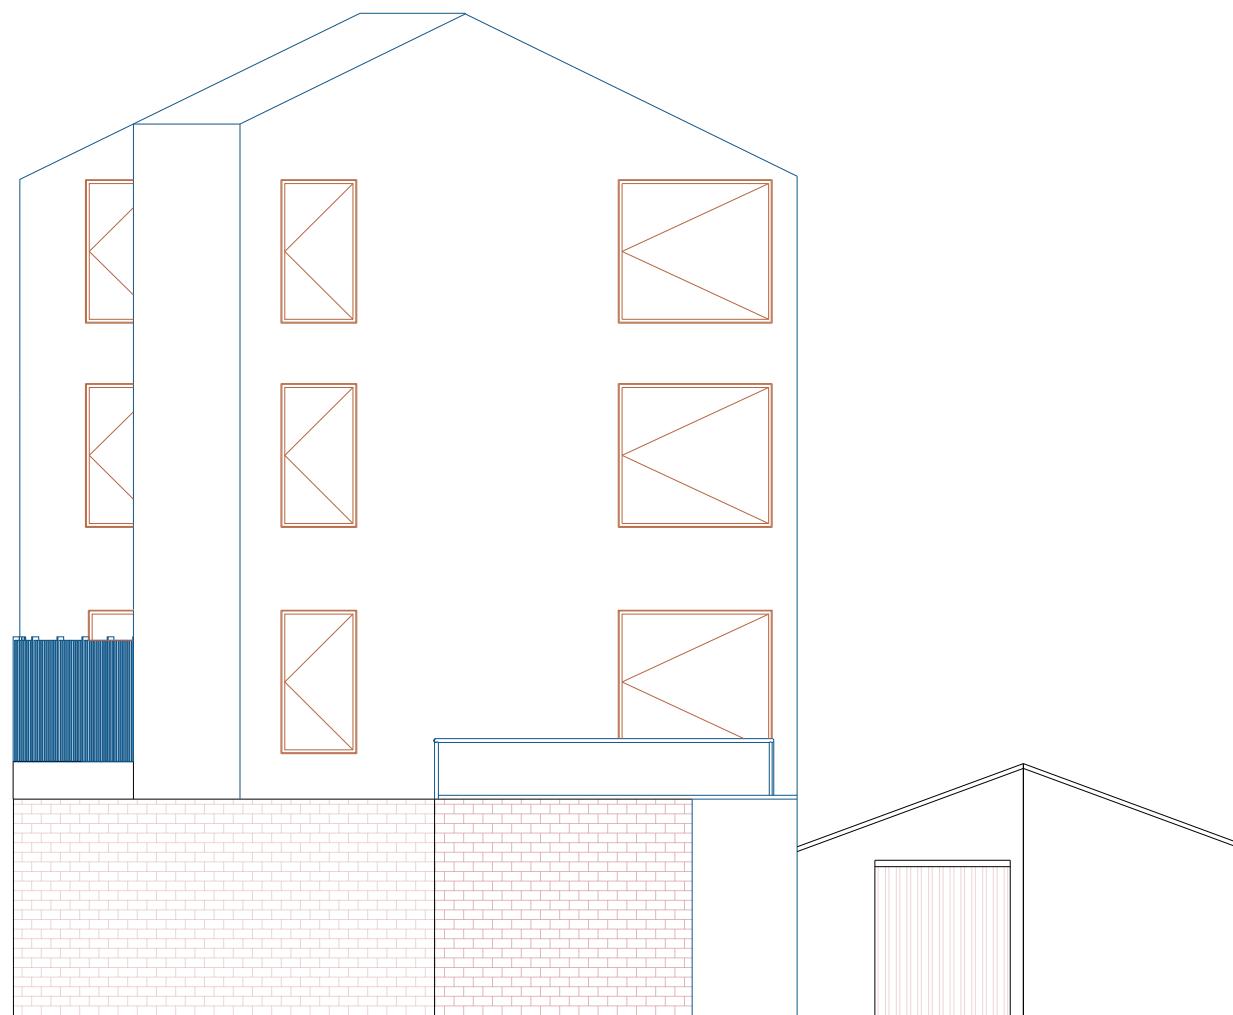

PROPOSED REAR ELEVATION
SCALE: 1:100



CONSULTANTS:



PLANSING

info@plansing.co.uk
+44 (0) 208 050 9130

Date:

SCALE:

Client Name and Address:
Mr kali charan
131 High St West
Drayton UB7 7QL, UK

Project Description:

Drawing Title:		PLANNING DRAWINGS
DRAWING HISTORY		
DATE	REV#	DESCRIPTION

STRUCTURE TO BE DEMOLISHED

EXISTING STRUCTURE


PROPOSED STRUCTURE

PROPOSED DOOR & WINDOW

Consultant's Stamp:

Sheet Title: ELEVATION

Sheet No. A-015

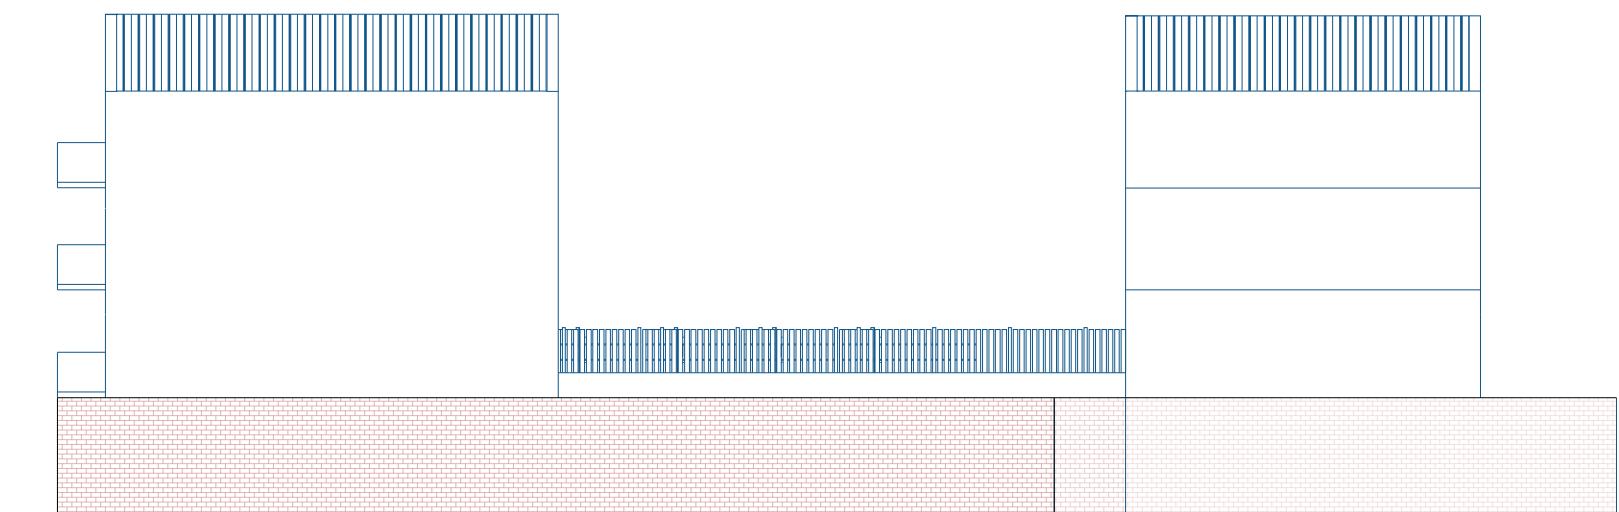

 PROPOSED RIGHT SIDE ELEVATION
SCALE: 1:200

SCALE: 1:200

CONSULTANTS:



PLANSING

info@plansing.co.uk
+44 (0) 208 050 9130

Date:

08-12-2023

SCALE:

1-100@A3

Client Name and Address:

Mr kali charan
131 High St West
Drayton UB7 7QL, UK

Project Description:

Internal Modification, Roof &
Second Floor

Drawing Title:

PLANNING DRAWINGS

DRAWING HISTORY

DATE	REV#	DESCRIPTION

STRUCTURE TO BE DEMOLISHED

EXISTING STRUCTURE

PROPOSED STRUCTURE

PROPOSED DOOR & WINDOW


Consultant's Stamp:

PLANSING

Sheet Title: ELEVATION

Sheet No. A-016

Drawn by: S-Z-A Checked by: A-Z

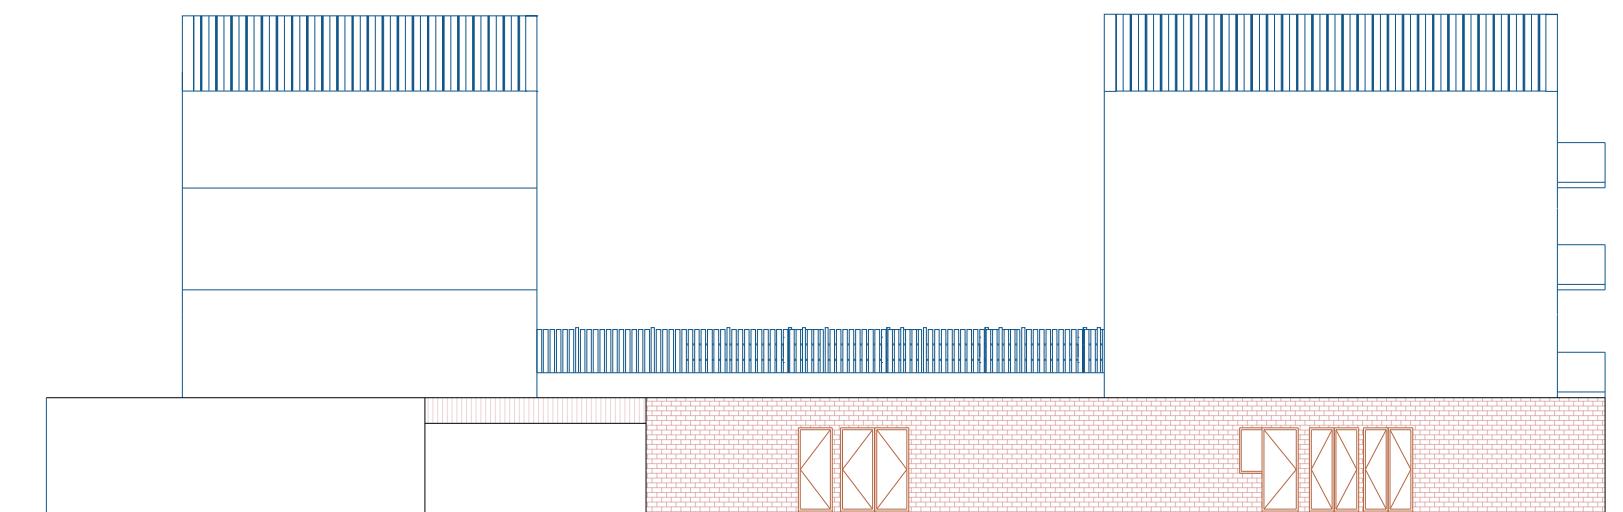

PROPOSED LEFT SIDE ELEVATION
SCALE: 1:200