



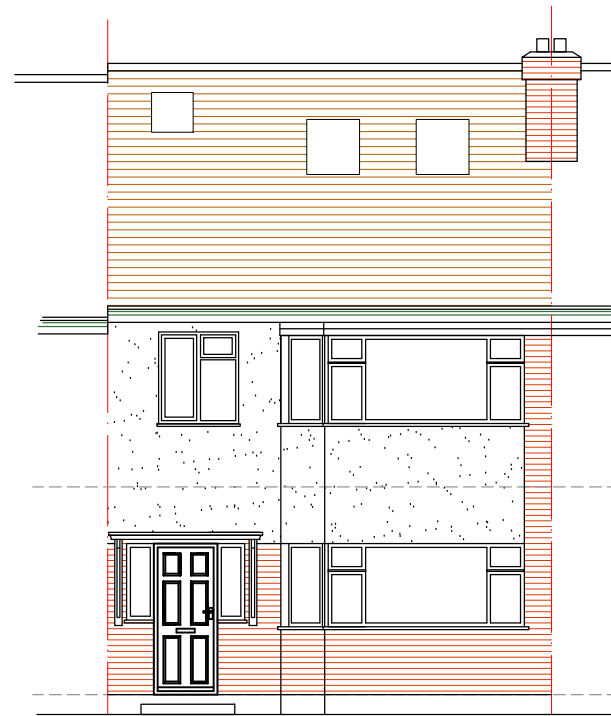

NORTH EAST ELEVATION

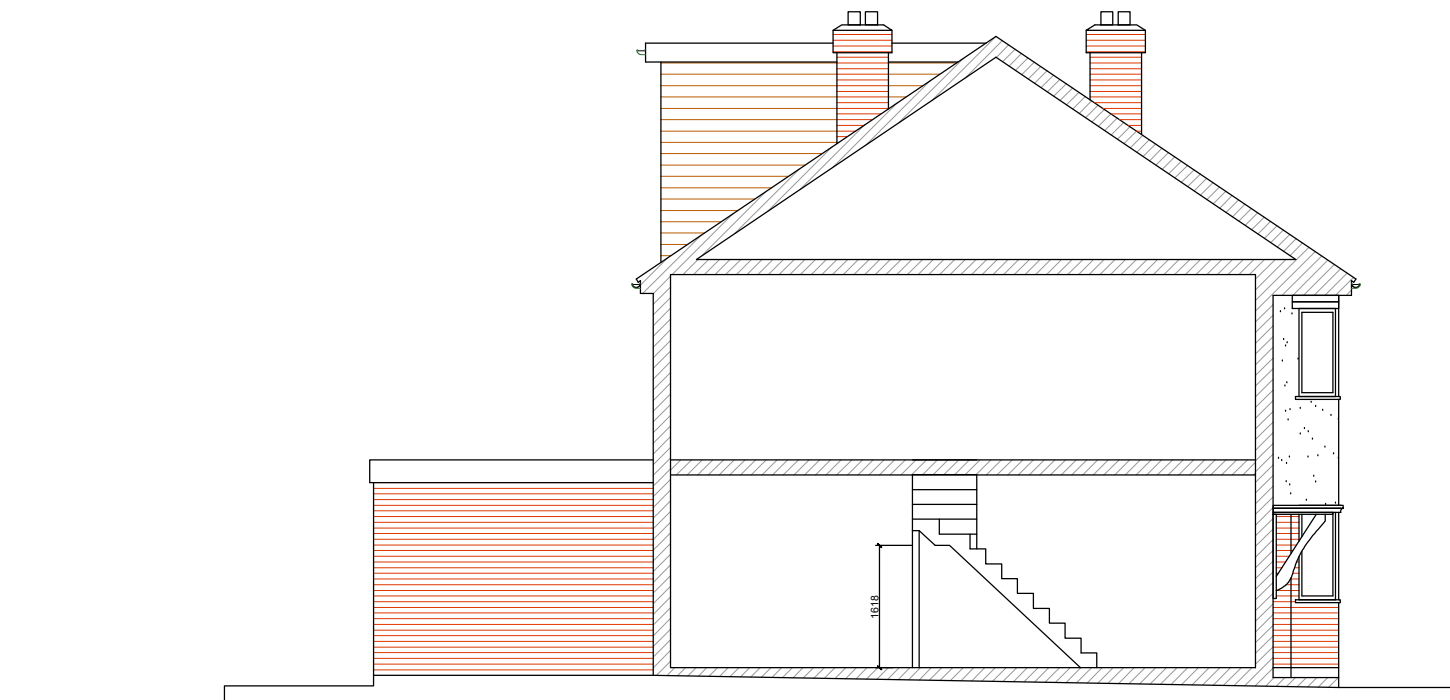

SOUTH EAST ELEVATION




SOUTH WEST ELEVATION



PARTY WALL  
NORTH WEST ELEVATION

EXISTING ELEVATIONS

24 Dartmouth Road, Ruislip HA4 0DB

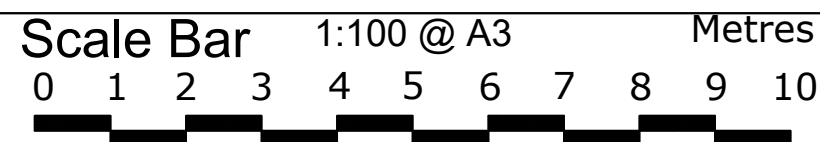

THE GILLETT MACLEOD PARTNERSHIP  
Chartered Architects & Town Planning Consultants  
1 High Road Old Eastcote Pinner Middlesex HA5 2EW tel. 0208 868 1333

Drg. No. 25/3663/4  
Scale 1:100@A3  
Date 21/02/25  
Drawn by AK

REVISION

Ⓒ drawer