




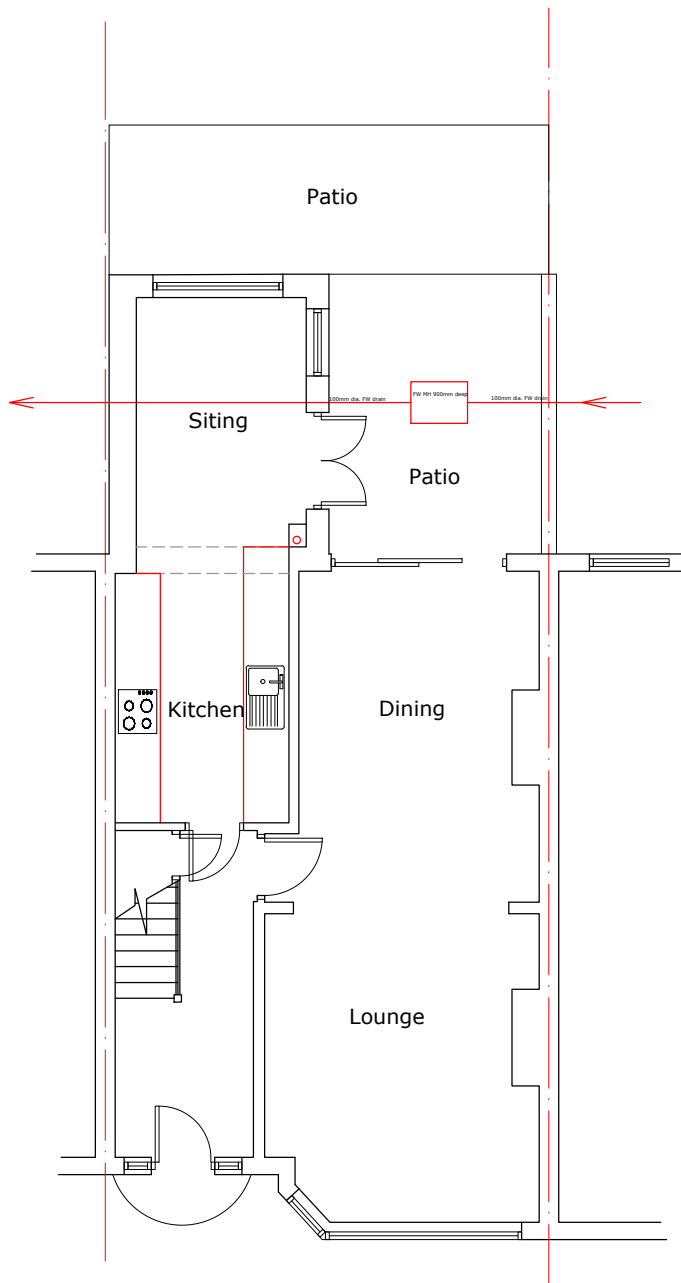


GROUND FLOOR PLAN

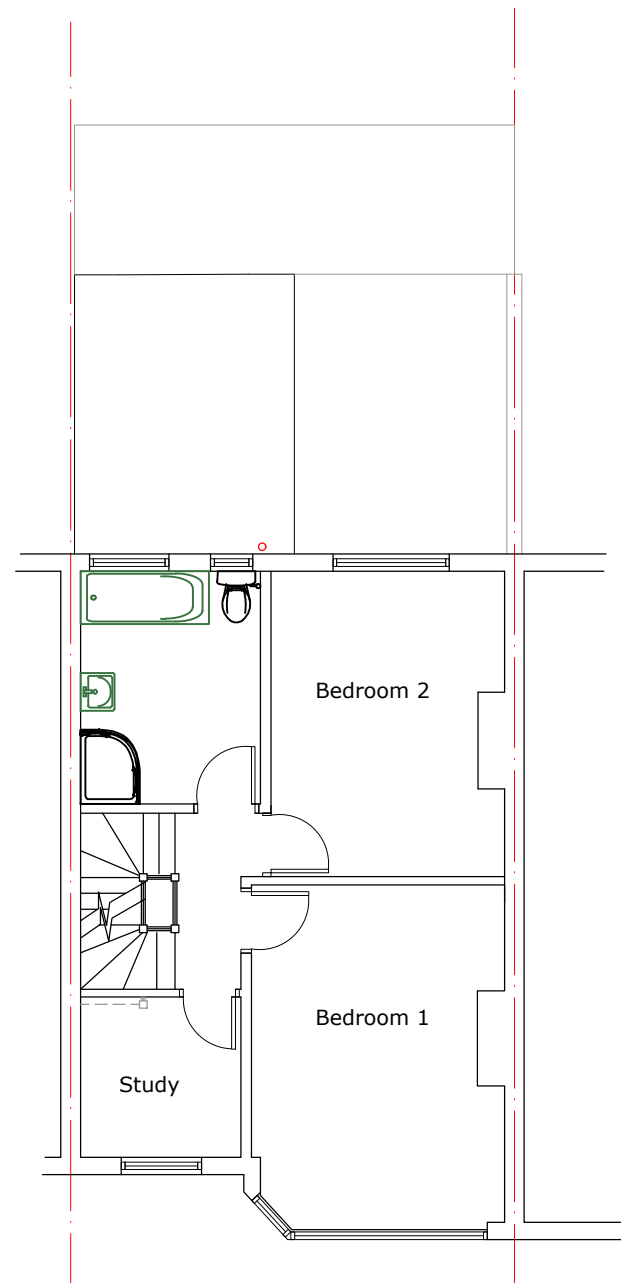

FIRST FLOOR PLAN

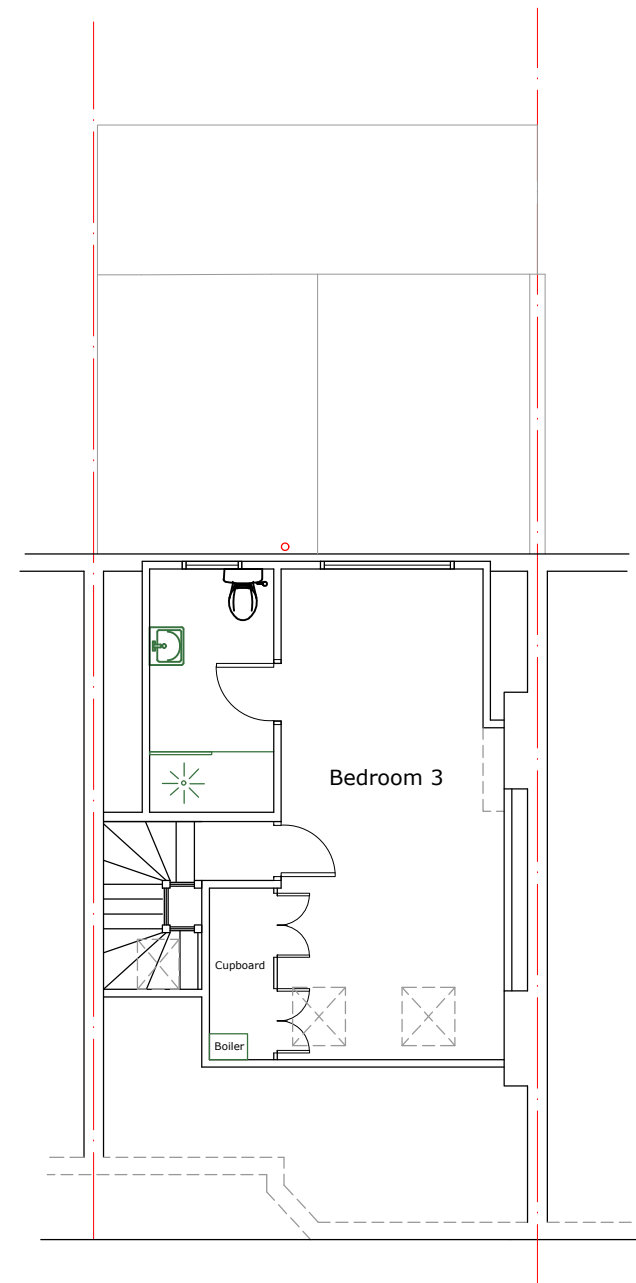


LOFT FLOOR PLAN

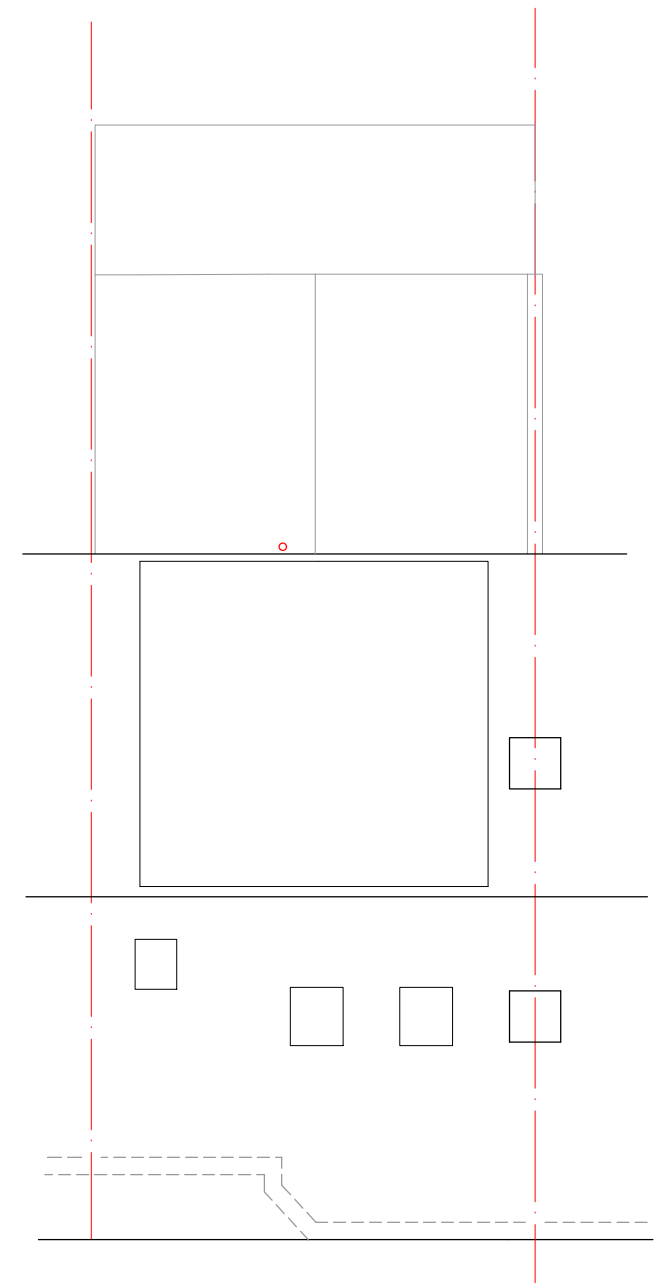

ROOF PLAN

EXISTING FLOOR PLANS

24 Dartmouth Road, Ruislip HA4 0DB

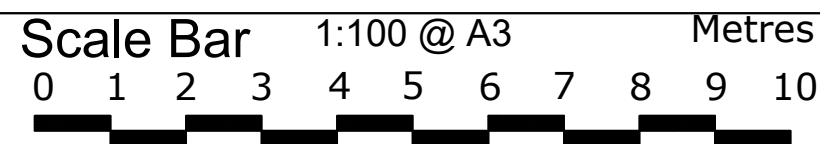

THE GILLETT MACLEOD PARTNERSHIP
Chartered Architects & Town Planning Consultants
1 High Road Old Eastcote Pinner Middlesex HA5 2EW tel. 0208 868 1333

Drg. No. 25/3663/3
Scale 1:100@A3
Date 21/02/25
Drawn by AK

REVISION	
(C)	drawn