



SITE PLAN 1:500@A3

MapServe

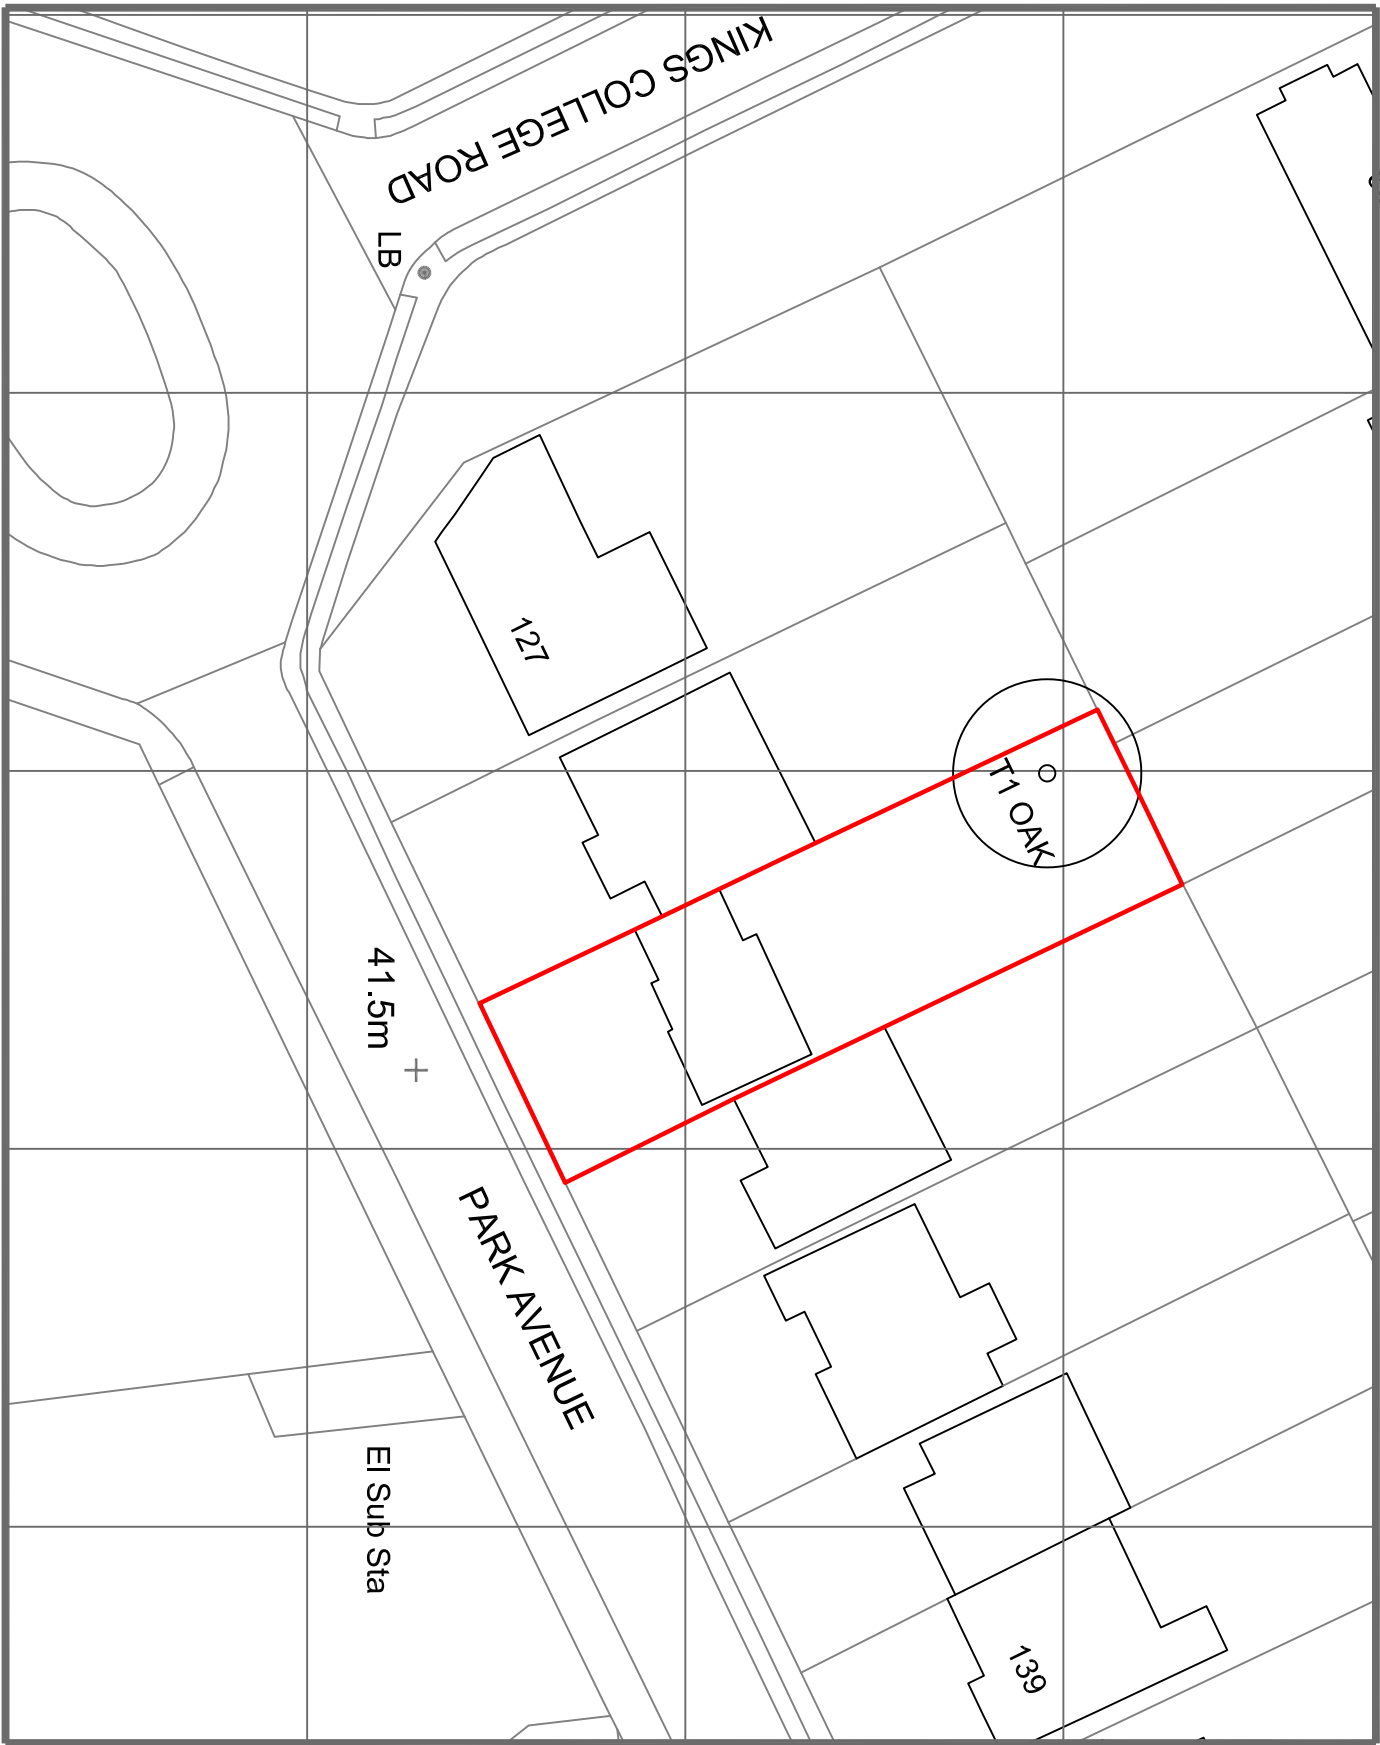

NOTE TO CONTRACTOR
All figured dimensions are to be confirmed on site prior to construction. All works are to comply with current UK Building Regulations. Any discrepancies are to be reported immediately to the designer. Copyright remains the property of Natalie Horner

LOCATION PLAN 1:500@A3

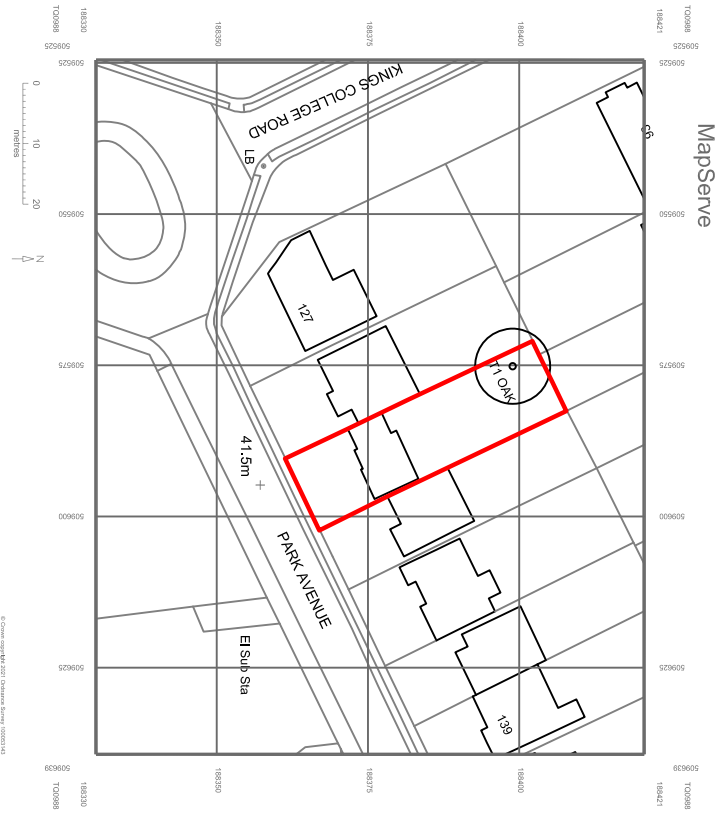

PLANNING

PLEASE DO NOT CONSTRUCT FROM THIS DRAWING

REV	DESCRIPTION	DATE



Natalie Horner BA (Hons) PG Dip
Architectural Design Services
E: natalie@nataliehorner.co.uk
T: 07846873080

PROJECT:
131 PARK AVENUE
RUISLIP
HA4 7UN

CLIENT:
MR AND MRS HINE

DRAWING TITLE:
SITE LOCATION PLAN

Scale	Drawn	Date
1:500 / 1:125@A3 (or as specified)	NH	29.06.21

Project	Drawing No	Revision
00174	001	-