


SCALE BAR 1:500 @ A4

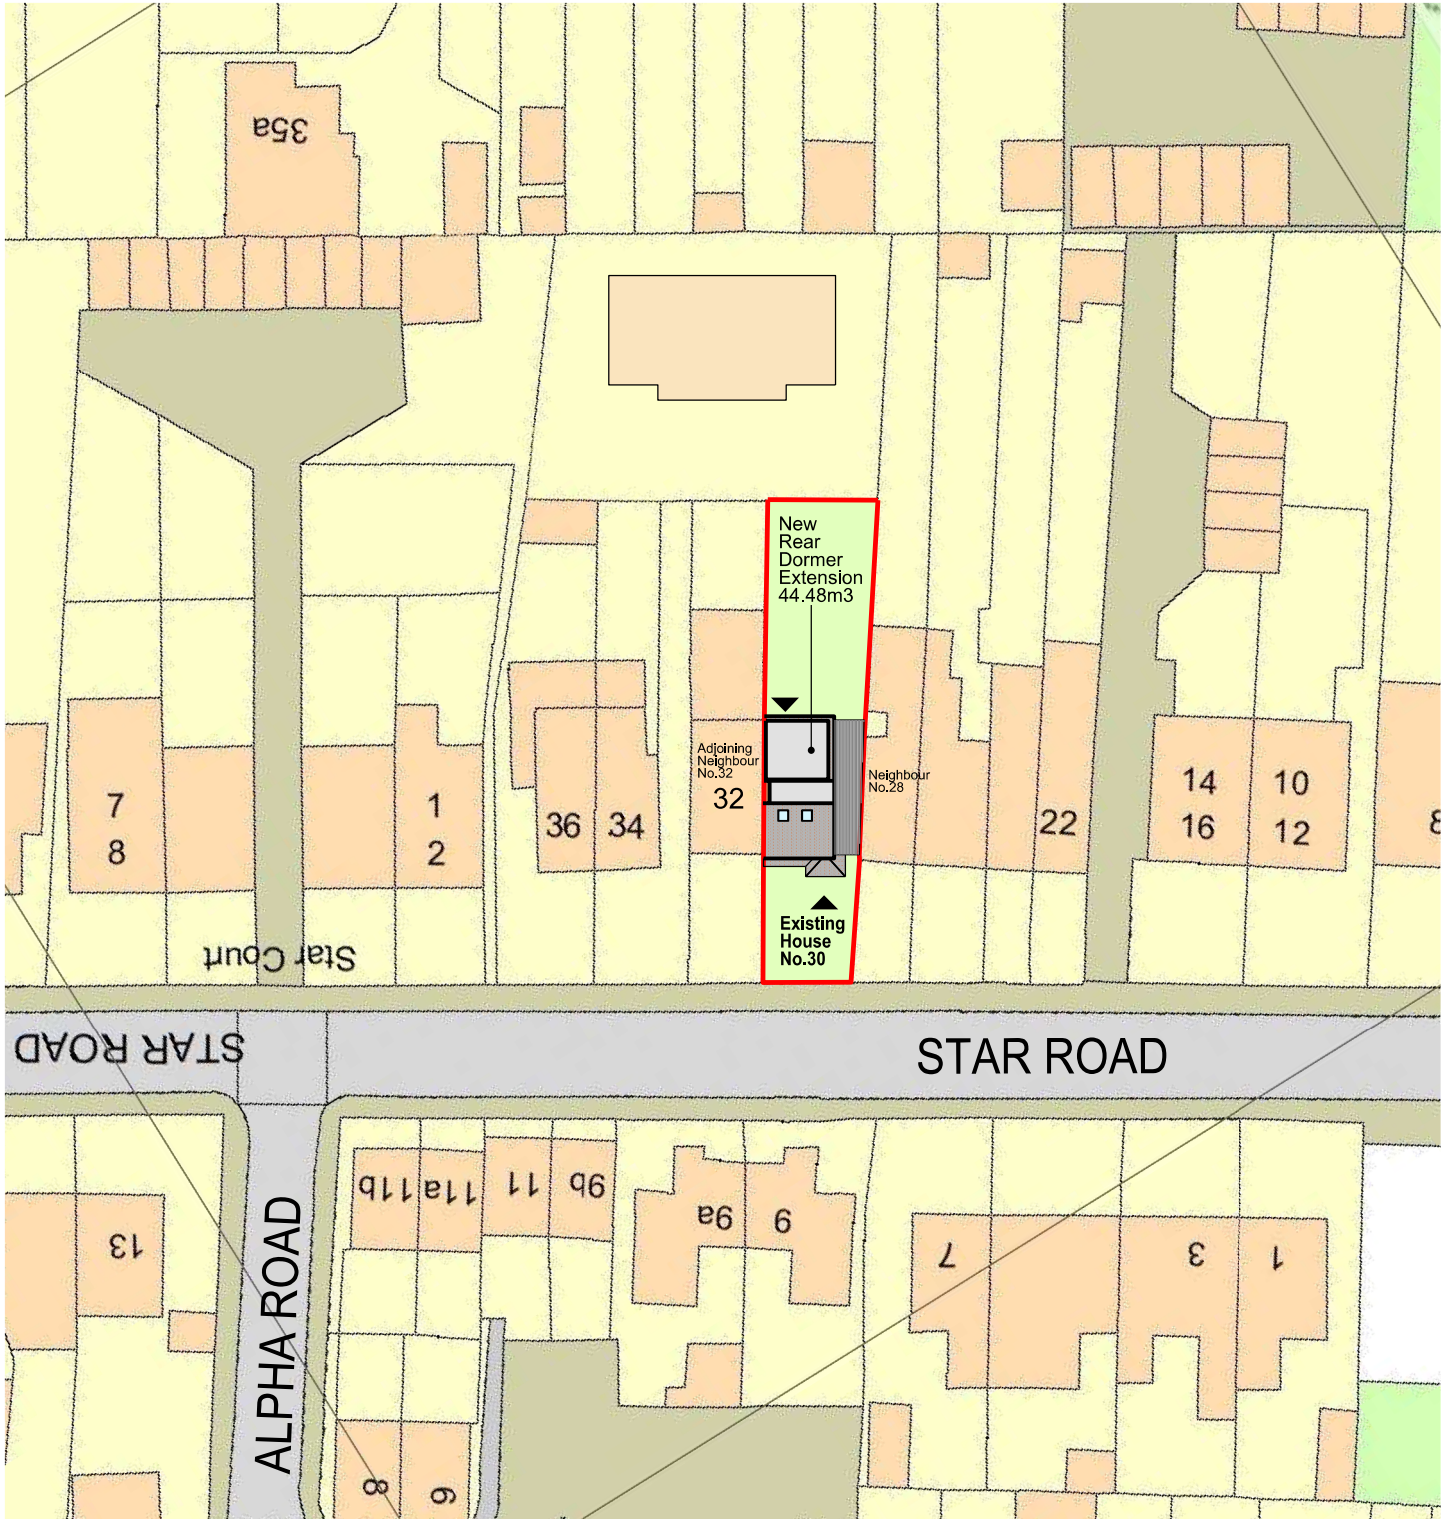

|   |   |
|---|---|
| <b>Disclaimer:</b><br>Do not scale from this drawing.<br>Check all dimensions on site before fabrication or setting out.<br>This document is copyright and may not be reproduced without permission of the owner. |   |
| <b>Notes:</b><br>All dimensions in millimeters.   |   |
| <b>KEY:</b>   |   |
| SITE BOUNDARY   | — |
| ACCESS POINTS   | ▲ |

| Rev                                                                                  | Notes               | Date       | Dwn | Iss | Author   |
|--------------------------------------------------------------------------------------|---------------------|------------|-----|-----|---|
| 00                                                                                   | Planning Submission | 03.06.2026 | MI  | MI  | <b>Maria Ignaszewska</b><br>M Eng, Dip Arch, BA (Hons)<br>ARB no. 077808G<br><br>M: 077 3138 7952                                                                                           |
| <b>Client:</b><br>Mr. Apurba Dahal<br>30 Star Road<br>Uxbridge<br>London<br>UB10 0QH |                     |            |     |     | <br>[ Architecture ] [ Interior Design ]<br>MGDC LTD, Office 67, Millmead Business Centre<br>Millmead Road<br>London N17 9QU, United Kingdom<br>T: +44 (0) 20 3715 7751 E: office@mgdc.info |

|                                                                                          |                             |                                           |
|------------------------------------------------------------------------------------------|-----------------------------|-------------------------------------------|
| <b>Project:</b> Private Semi-detached House<br>30 Star Road, Uxbridge<br>London UB10 0QH |                             |                                           |
| <b>Drawing Title:</b><br>SITE PLAN<br>(BLOCK PLAN)                                       |                             |                                           |
| <b>Drawn By:</b><br>MI                                                                   | <b>Issued By:</b><br>MI     | <b>Date of First Issue:</b><br>03.06.2026 |
| <b>Project No:</b><br>EX-SR-A-30                                                         | <b>Scale @ A4:</b><br>1:500 |                                           |
| <b>Drawing No:</b><br>A-SR-30-BP-002                                                     | <b>Revision:</b><br>00      |                                           |