




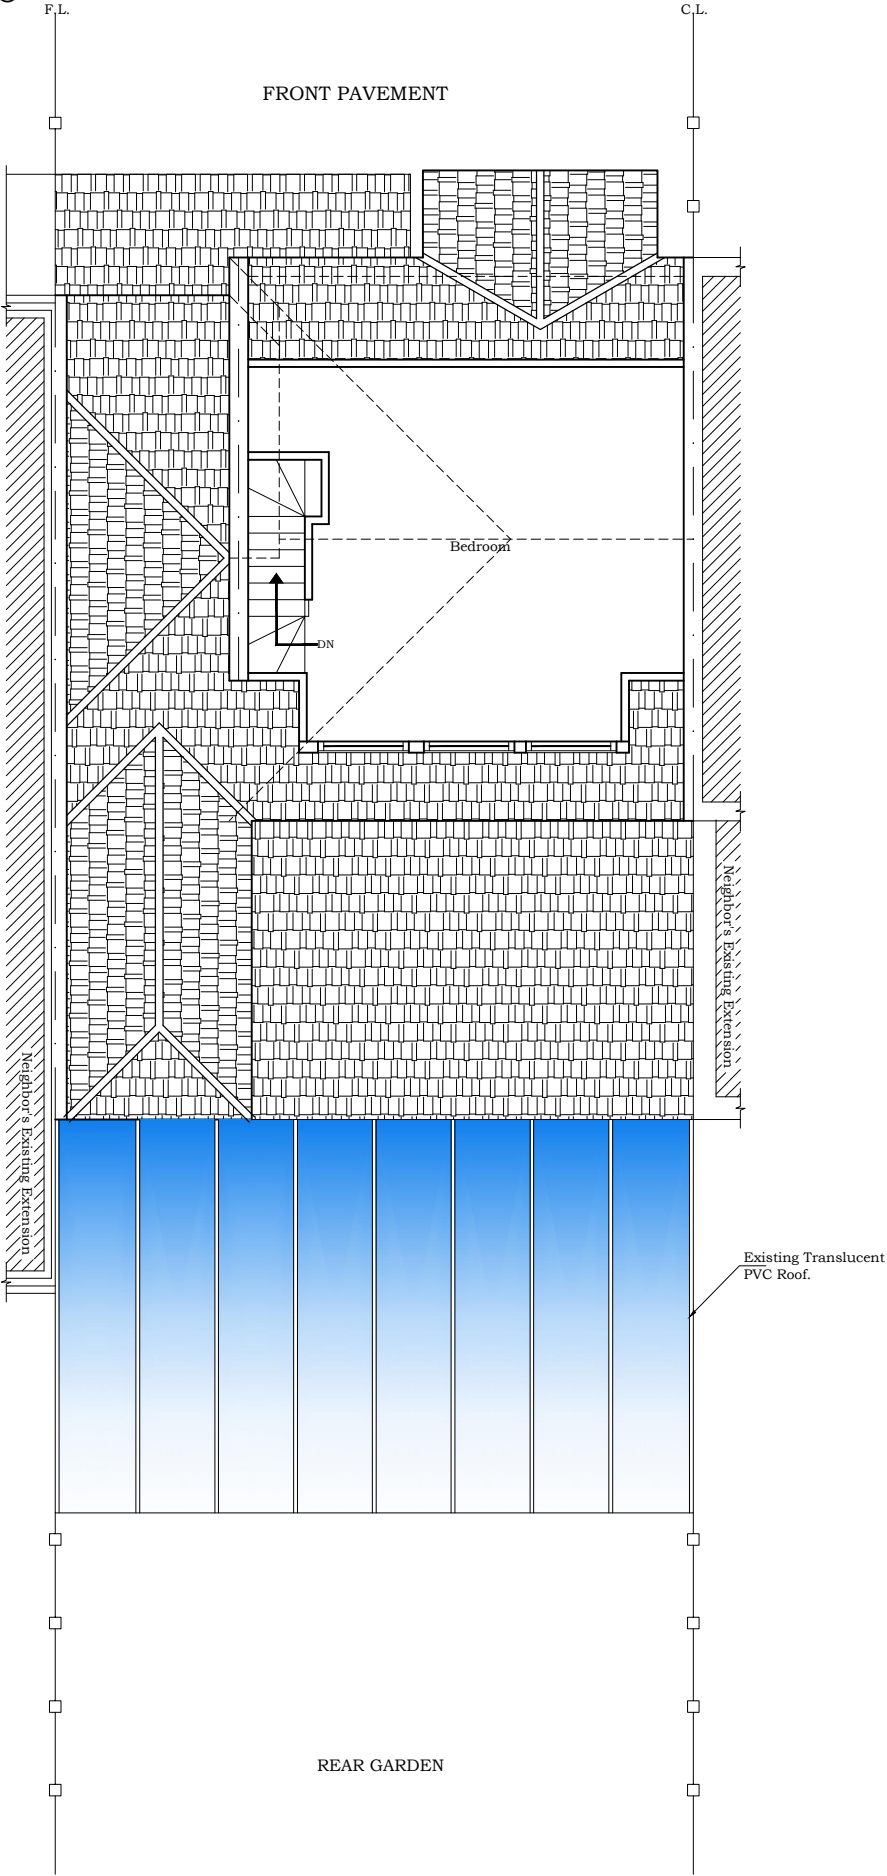

EXISTING LOFT FLOOR PLAN

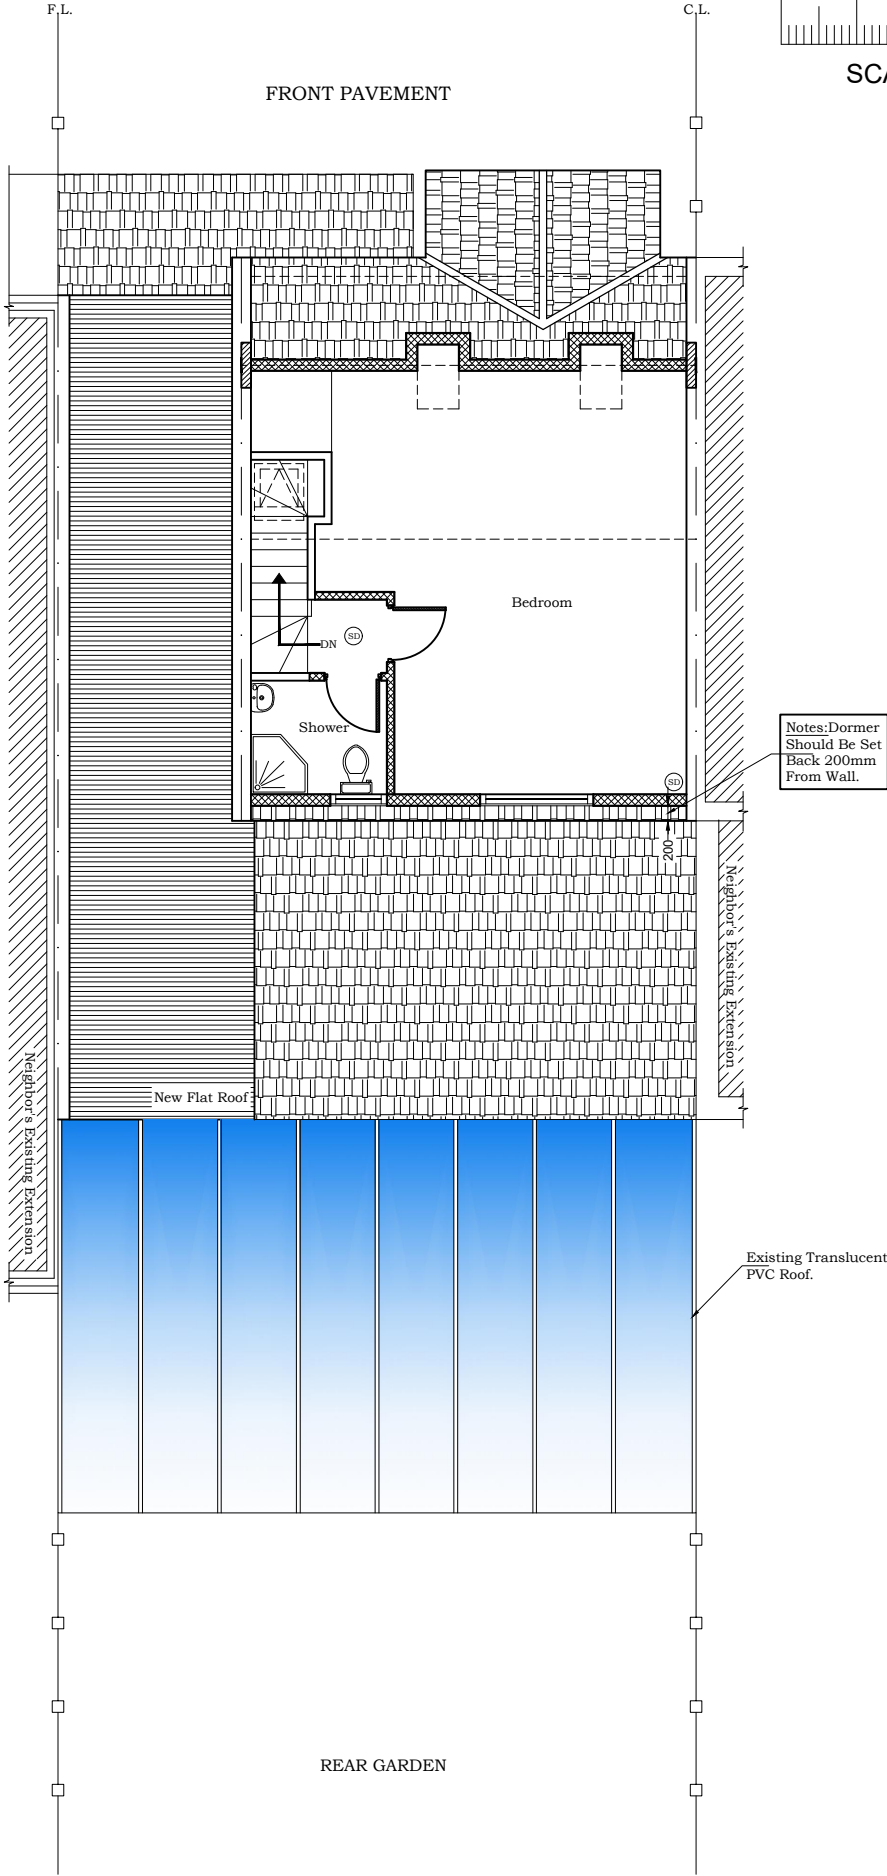

PROPOSED LOFT FLOOR PLAN

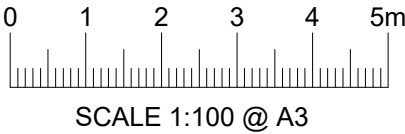

PROJECT 60 DELAMERE ROAD HAYES, UB4-0NN.	TITLE: PLANS	STRAIGHT ARCH LTD.	NOTE: ALL DIMENSIONS AND DETAILS TO BE CHECKED BY CONTRACTOR ON SITE BEFORE WORK COMMENCES PARTY WALL NOTICE SHOULD BE SERVED BY OWNER.
		ARCHITECTURAL AND STRUCTURAL SERVICES	
		TEL: 0788 797 3354 straightarch@yahoo.com	
Date: MAY. 2021			
Scale: 1:100@A3			
Sheet No. D2-02			
File No.			