




COPYRIGHT PROTECTED ©

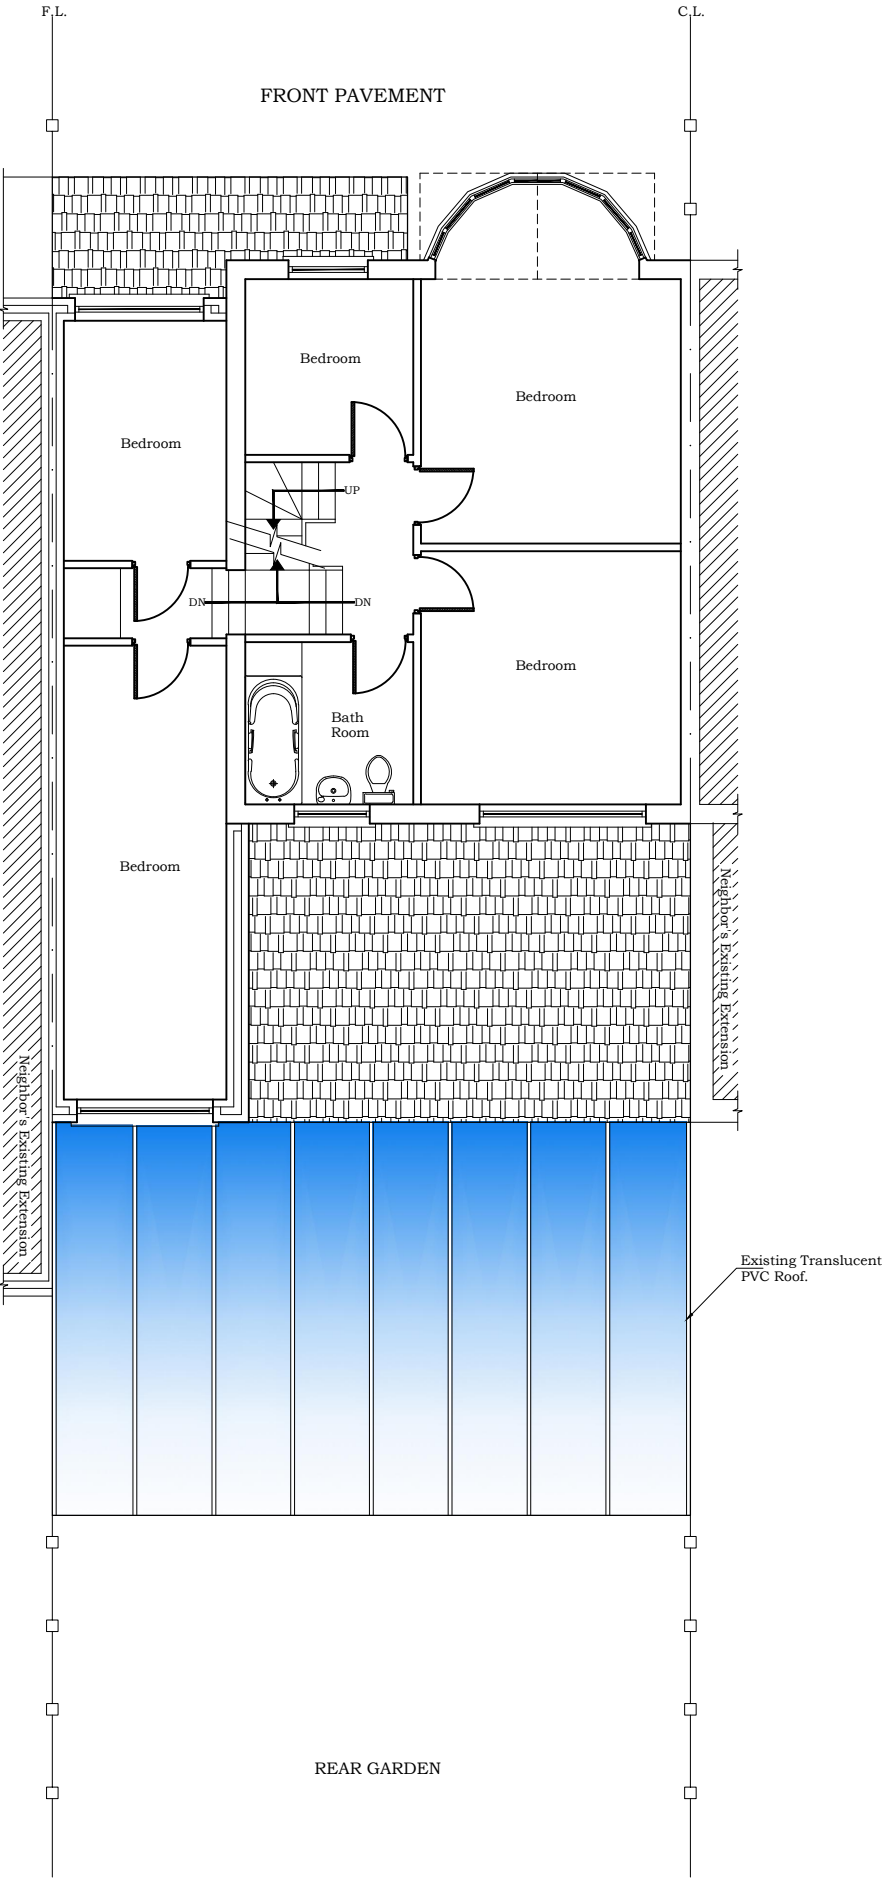

EXISTING FIRST FLOOR PLAN

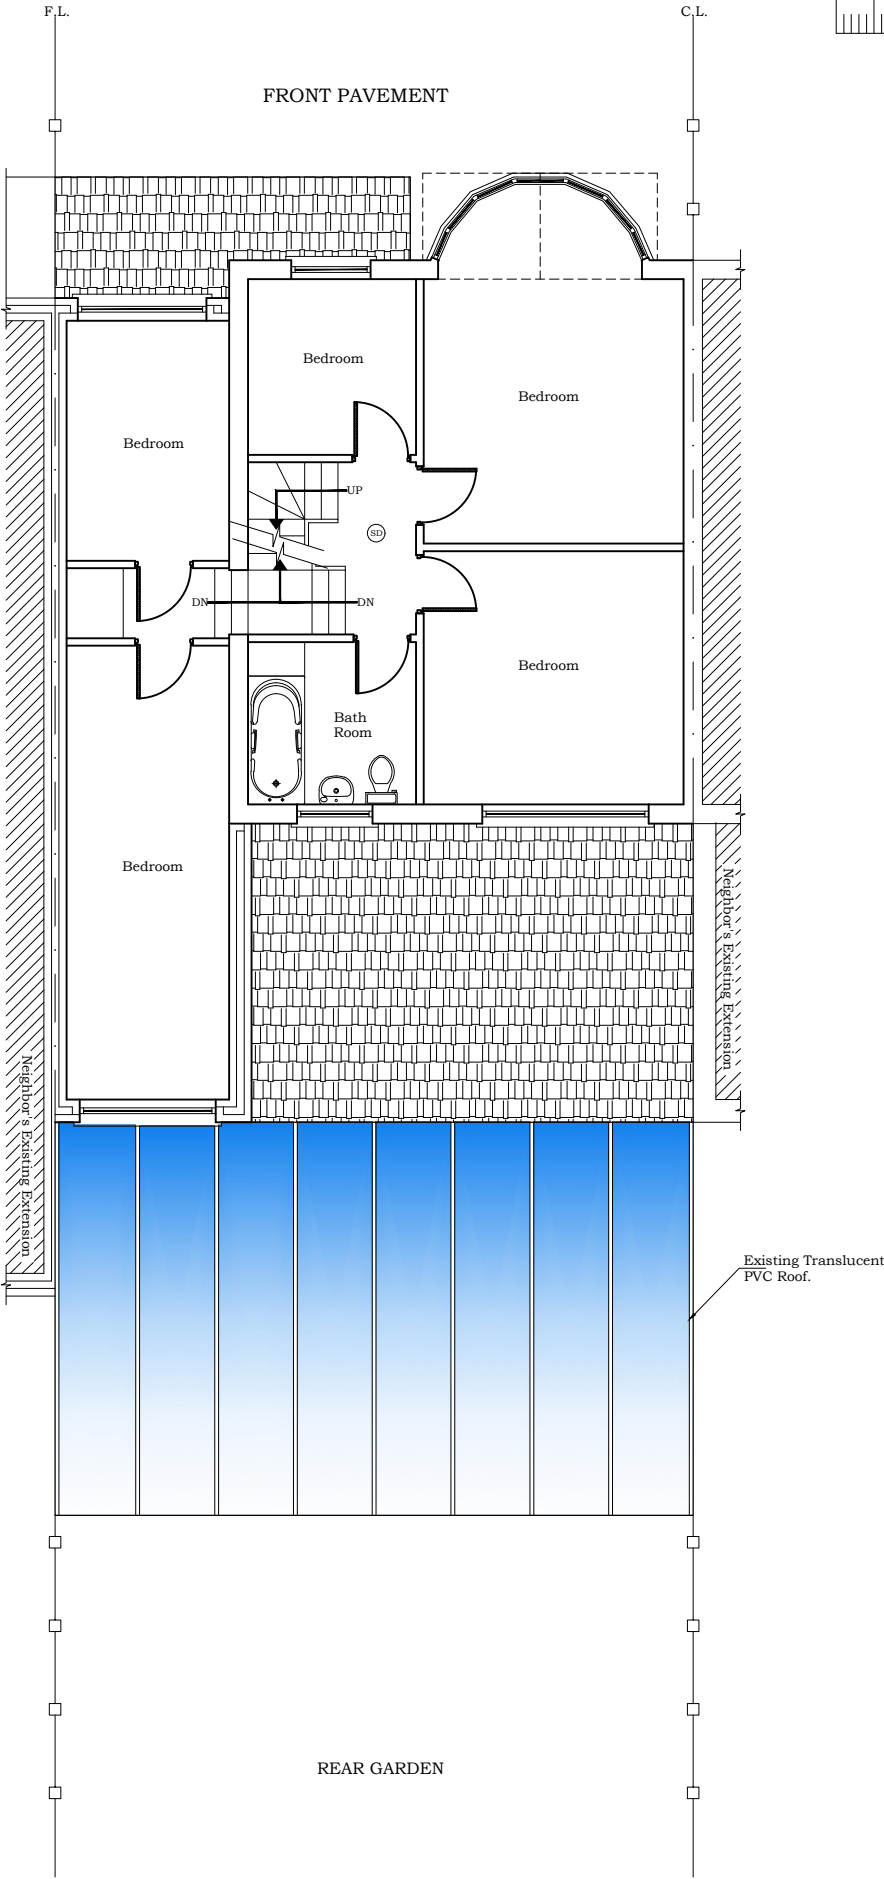

PROPOSED FIRST FLOOR PLAN

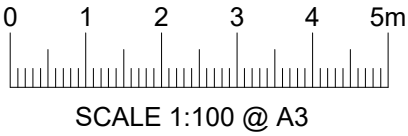

PROJECT 60 DELAMERE ROAD HAYES, UB4-0NN.		TITLE PLANS	STRAIGHT ARCH LTD. ARCHITECTURAL AND STRUCTURAL SERVICES TEL: 0788 797 3354 straightarch@yahoo.com	NOTE: ALL DIMENSIONS AND DETAILS TO BE CHECKED BY CONTRACTOR ON SITE BEFORE WORK COMMENCES PARTY WALL NOTICE SHOULD BE SERVED BY OWNER.
Date: MAY. 2021				
Scale: 1 : 100@A3				
Sheet No. D2-01				
File No.				