


GROUND FLOOR


SCALE 1:100 @ A3

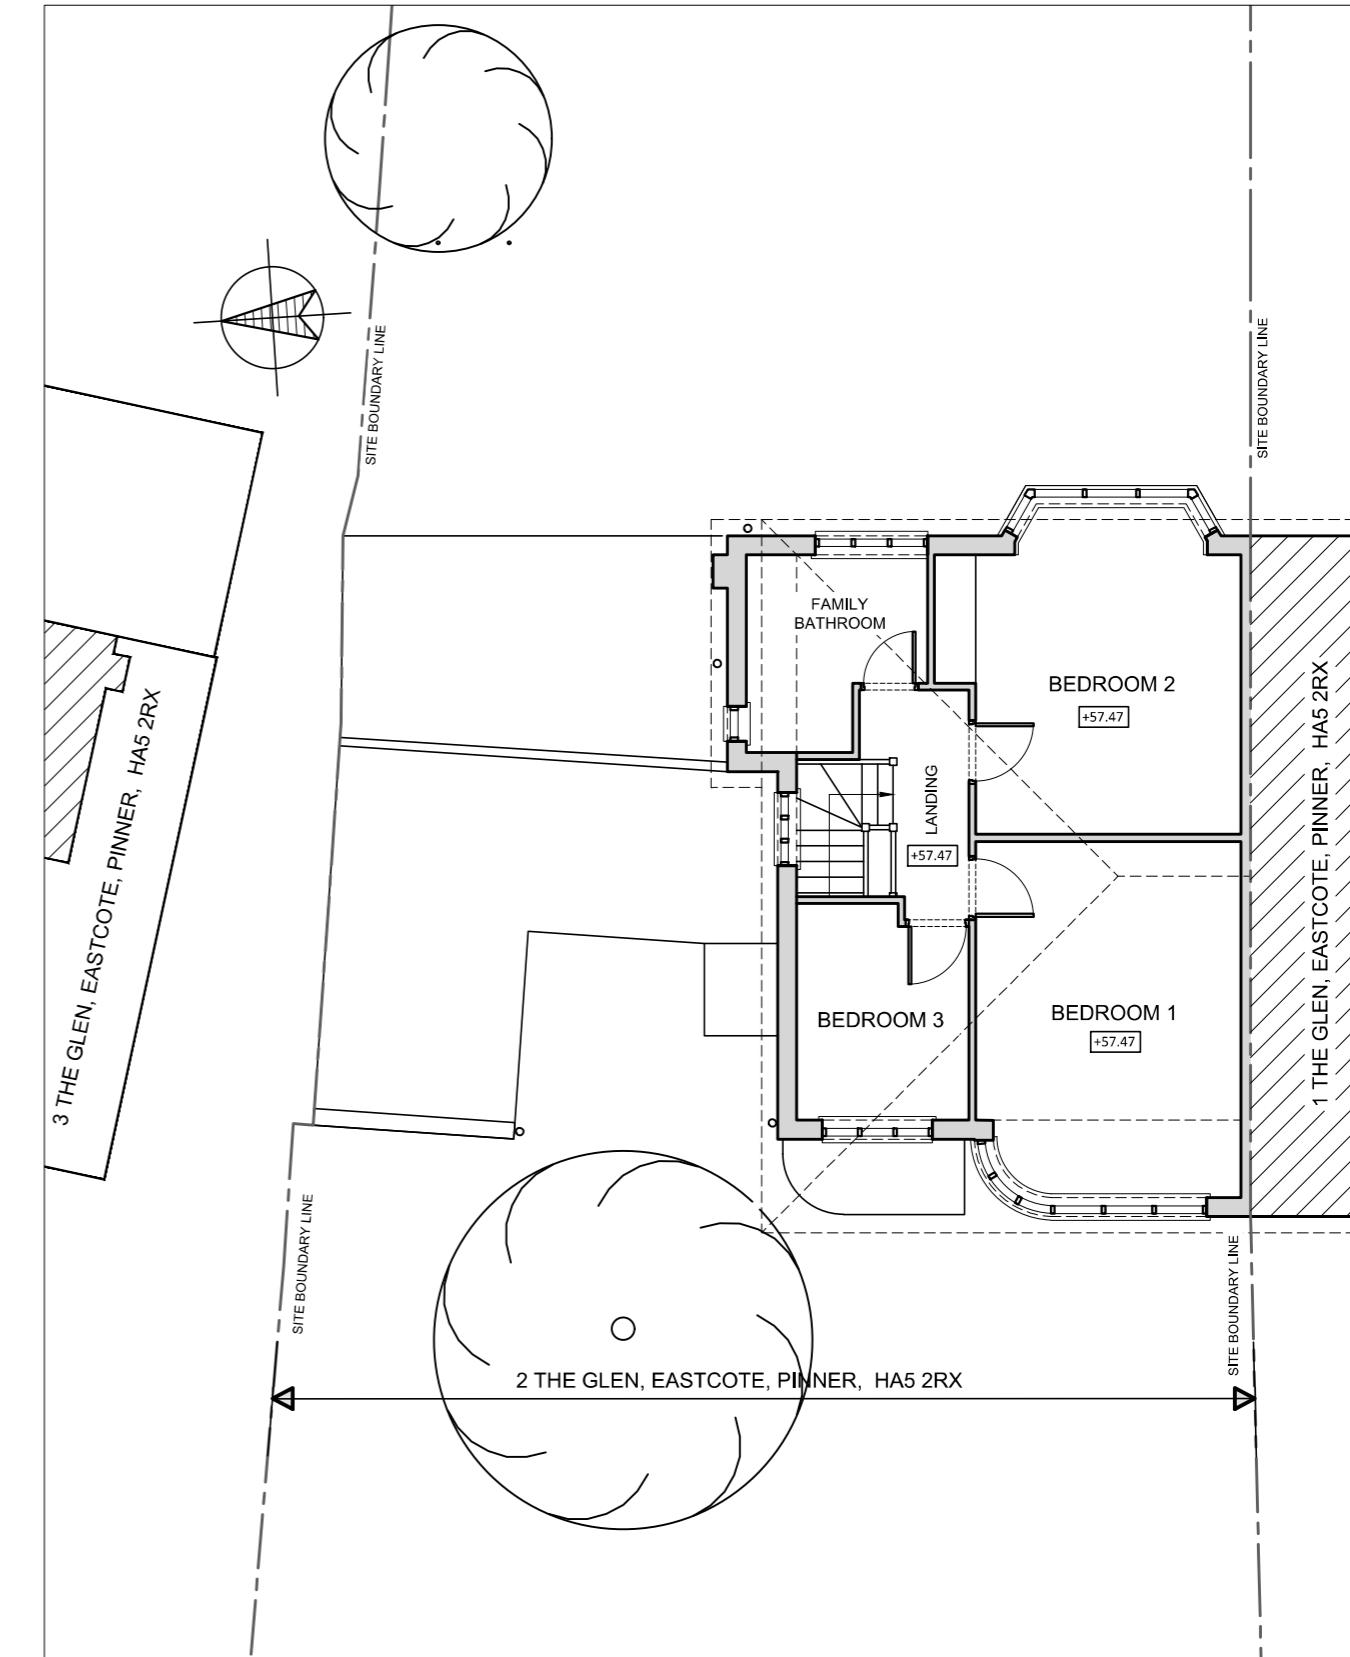

FIRST FLOOR

SCALE 1:100 @ A3

COPYRIGHT	BAR SCALE:	PRE-DEVELOPMENT PLANS	DRAWING TITLE:	DRAWING No:
	1:100 @ A3	1 CM 0 1 CM 2 CM 3 CM 4 CM 1.0 M 0 1.0 M 2.0 M 3.0 M 4.0 M	PROJECT: 2 THE GLEN, EASTCOTE, PINNER, HA5 2RX	SCALE: 1:100 @ A3 DATE: DEC 2018 220401-01-P0

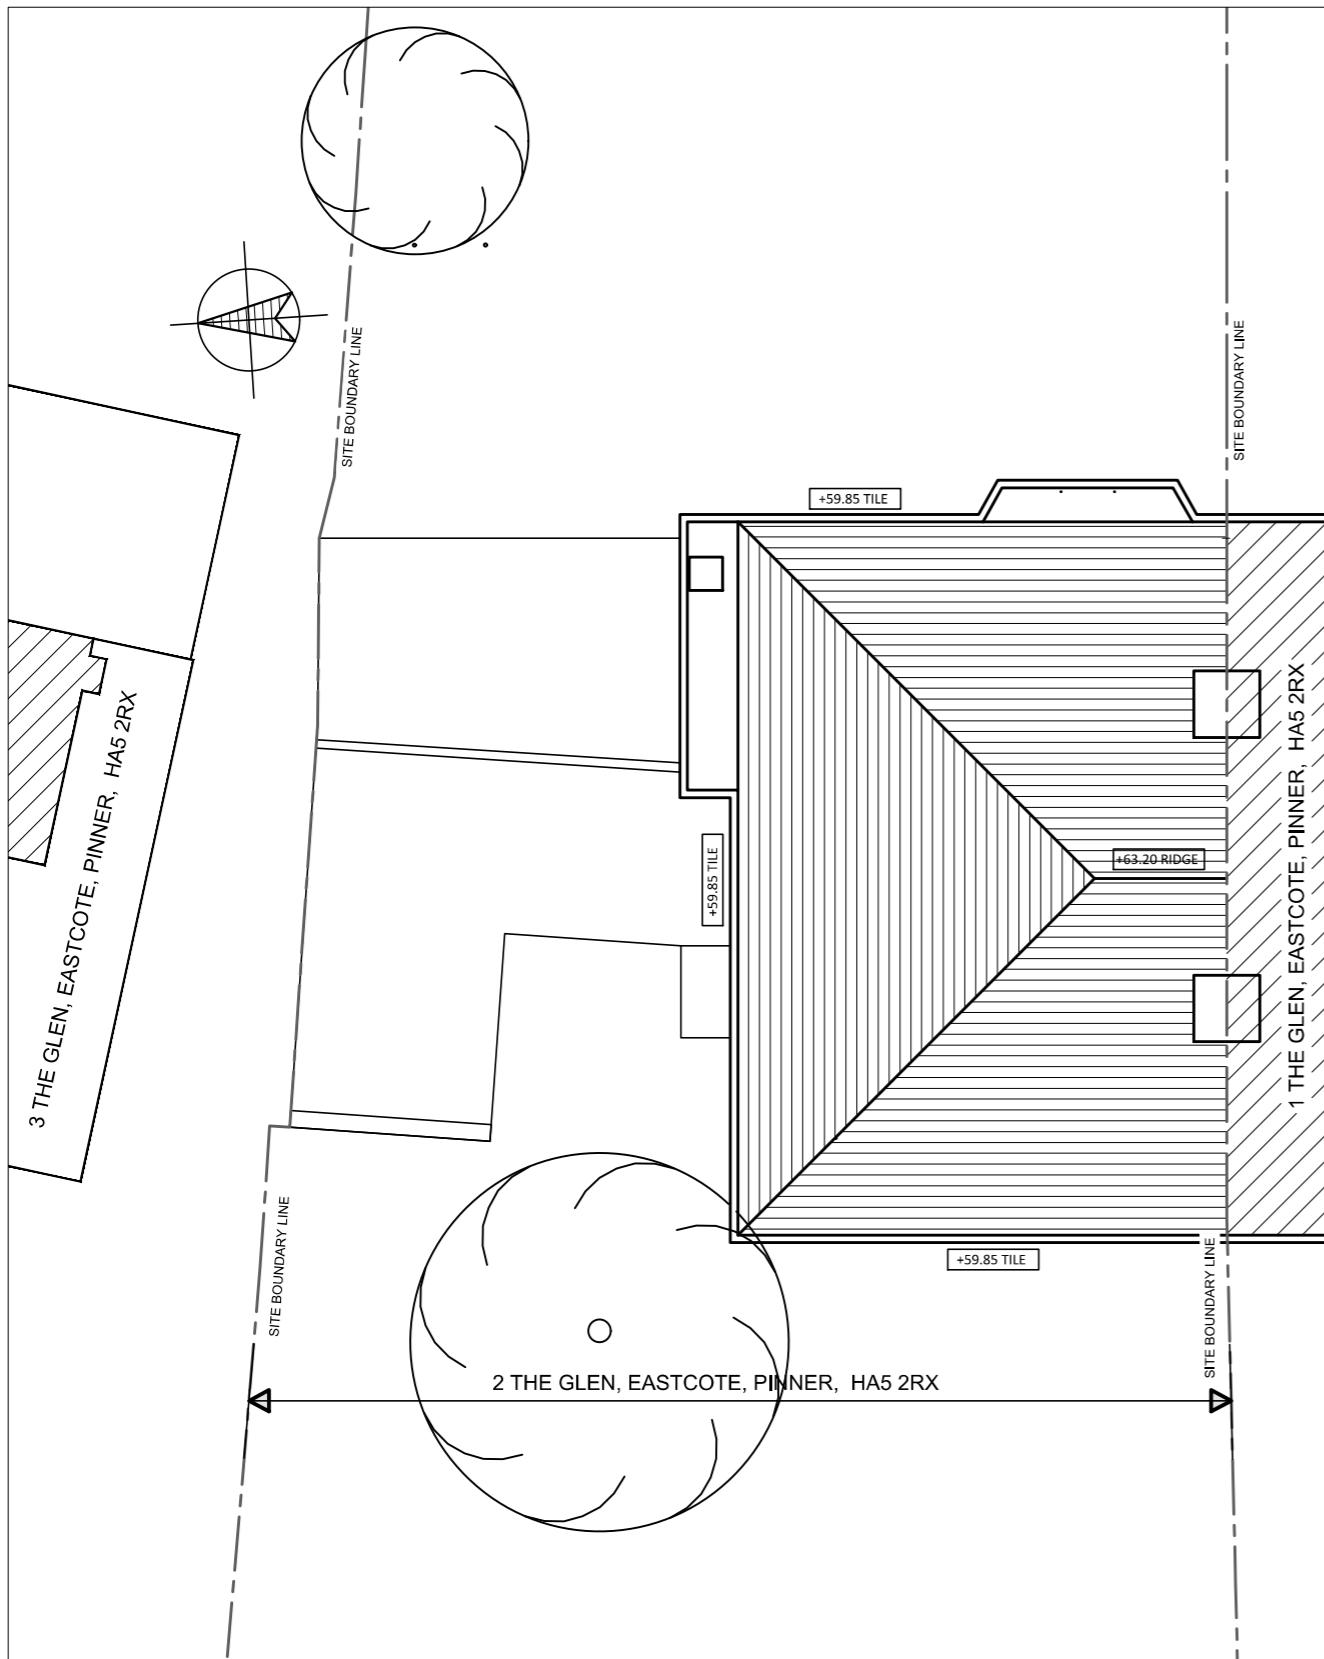


ROOF PLAN

SCALE 1:100 @ A3

BLOCK PLAN


SCALE 1:500 @ A3

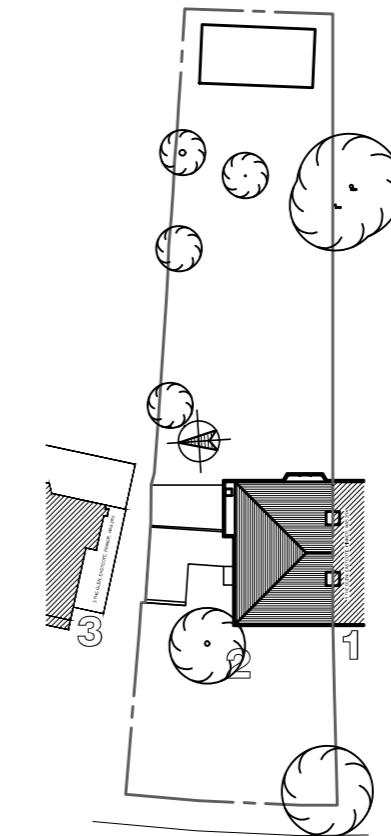



FRONT ELEVATION
SCALE 1:100 @ A3

COPYRIGHT	BAR SCALE:	1:100 @ A3	PRE-DEVELOPMENT PLANS PROJECT: 2 THE GLEN, EASTCOTE, PINNER, HA5 2RX	DRAWING TITLE: FRONT ELEVATION SCALE: 1:100 @ A3	DRAWING No: 220204-01-P0
-----------	------------	---------------	--	---	-----------------------------

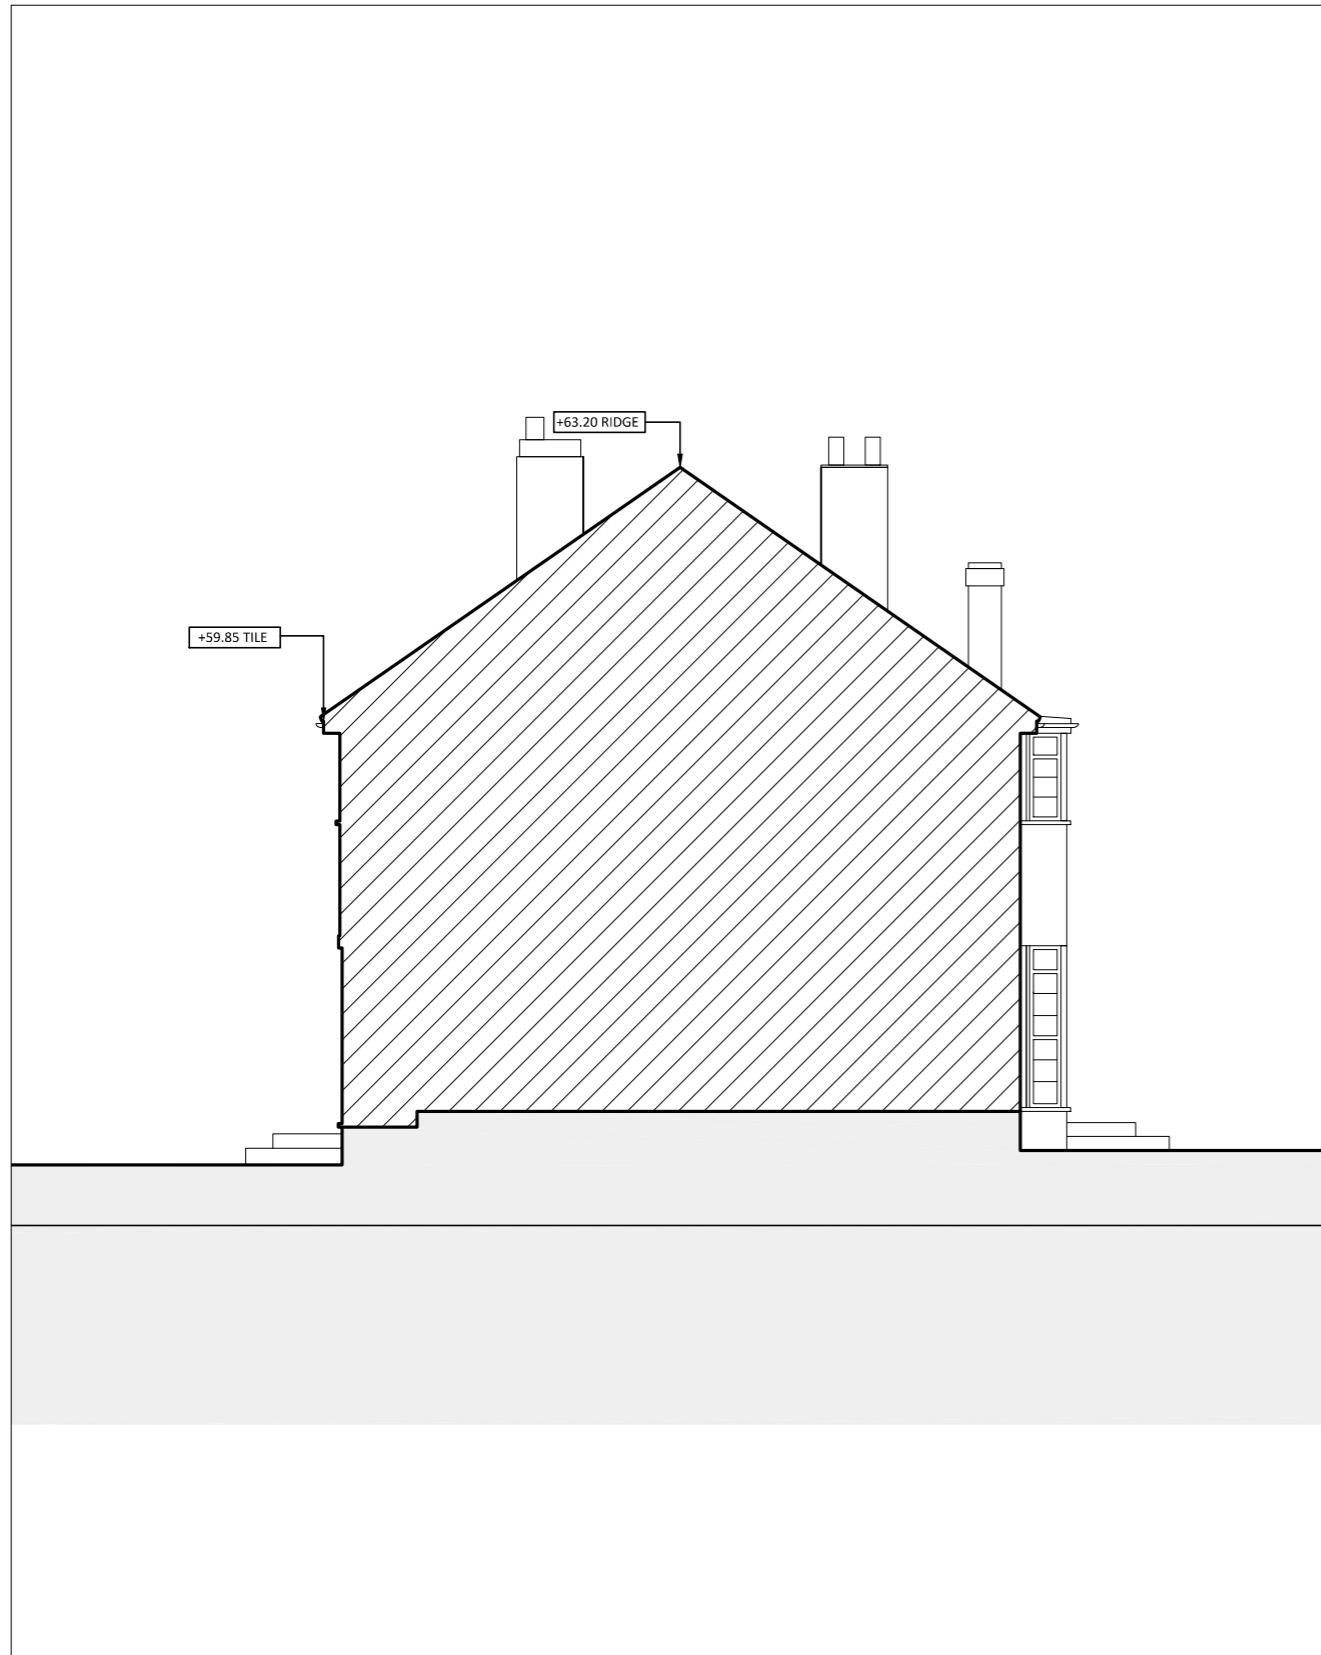


SIDE ELEVATION 1
SCALE 1:100 @ A3



SIDE ELEVATION 2
SCALE 1:100 @ A3

COPYRIGHT	BAR SCALE:	1:100 @ A3	PRE-DEVELOPMENT PLANS	DRAWING TITLE:	DRAWING No:
			PROJECT: 2 THE GLEN, EASTCOTE, PINNER, HA5 2RX	SIDE ELEVATIONS	
				SCALE: 1:100 @ A3	DATE: DEC 2018
					220401-01-P0

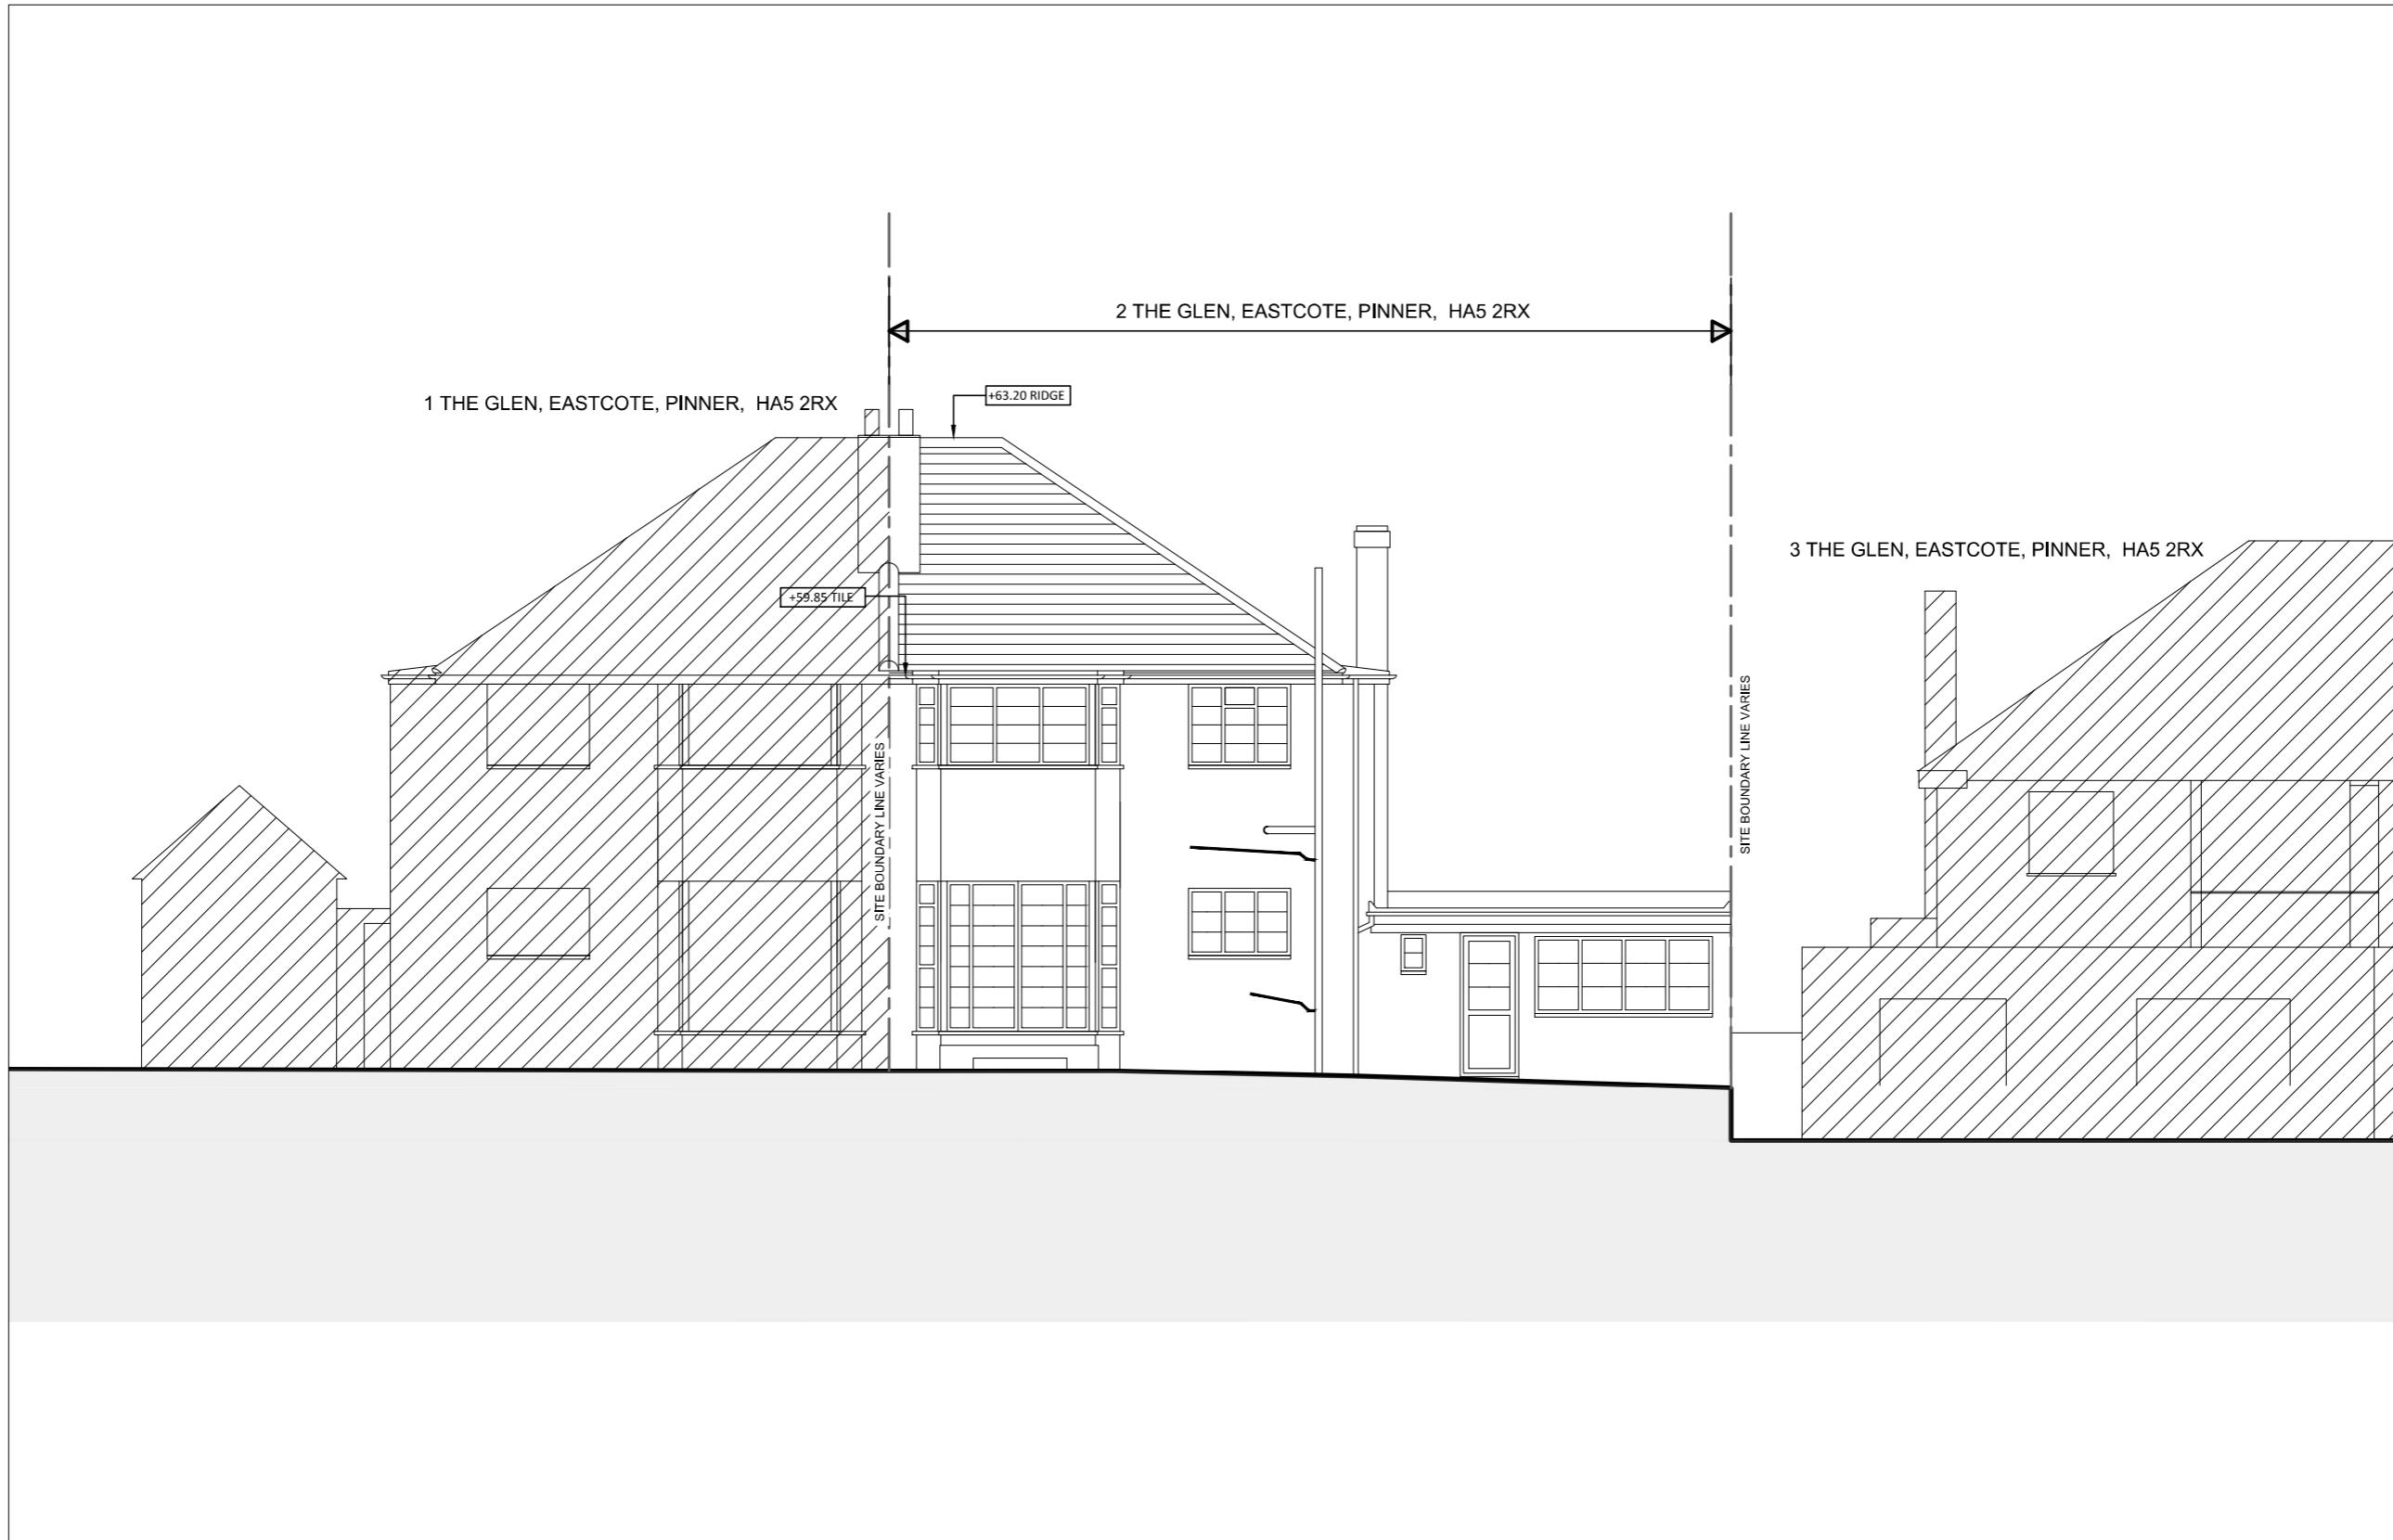

REAR ELEVATION
SCALE 1:100 @ A3

		<p>BAR SCALE:</p> <p>1:100 @ A3</p> <p>1 CM 0 1 CM 2 CM 3 CM 4 CM</p> <p>1.0 M 0 1.0 M 2.0 M 3.0 M 4.0 M</p>	<p>PRE-DEVELOPMENT PLANS PROJECT: 2 THE GLEN, EASTCOTE, PINNER, HA5 2RX</p>	<p>DRAWING TITLE:</p> <p>REAR ELEVATION</p>	<p>DRAWING No:</p> <p>220204-01-P0</p>
				<p>SCALE: 1:100 @ A3</p>	<p>DATE: DEC 2018</p>