

Red / Brown Plain Roof Tiles

Facing Red Brickwork


white windows



FRONT ELEVATION




REAR ELEVATION

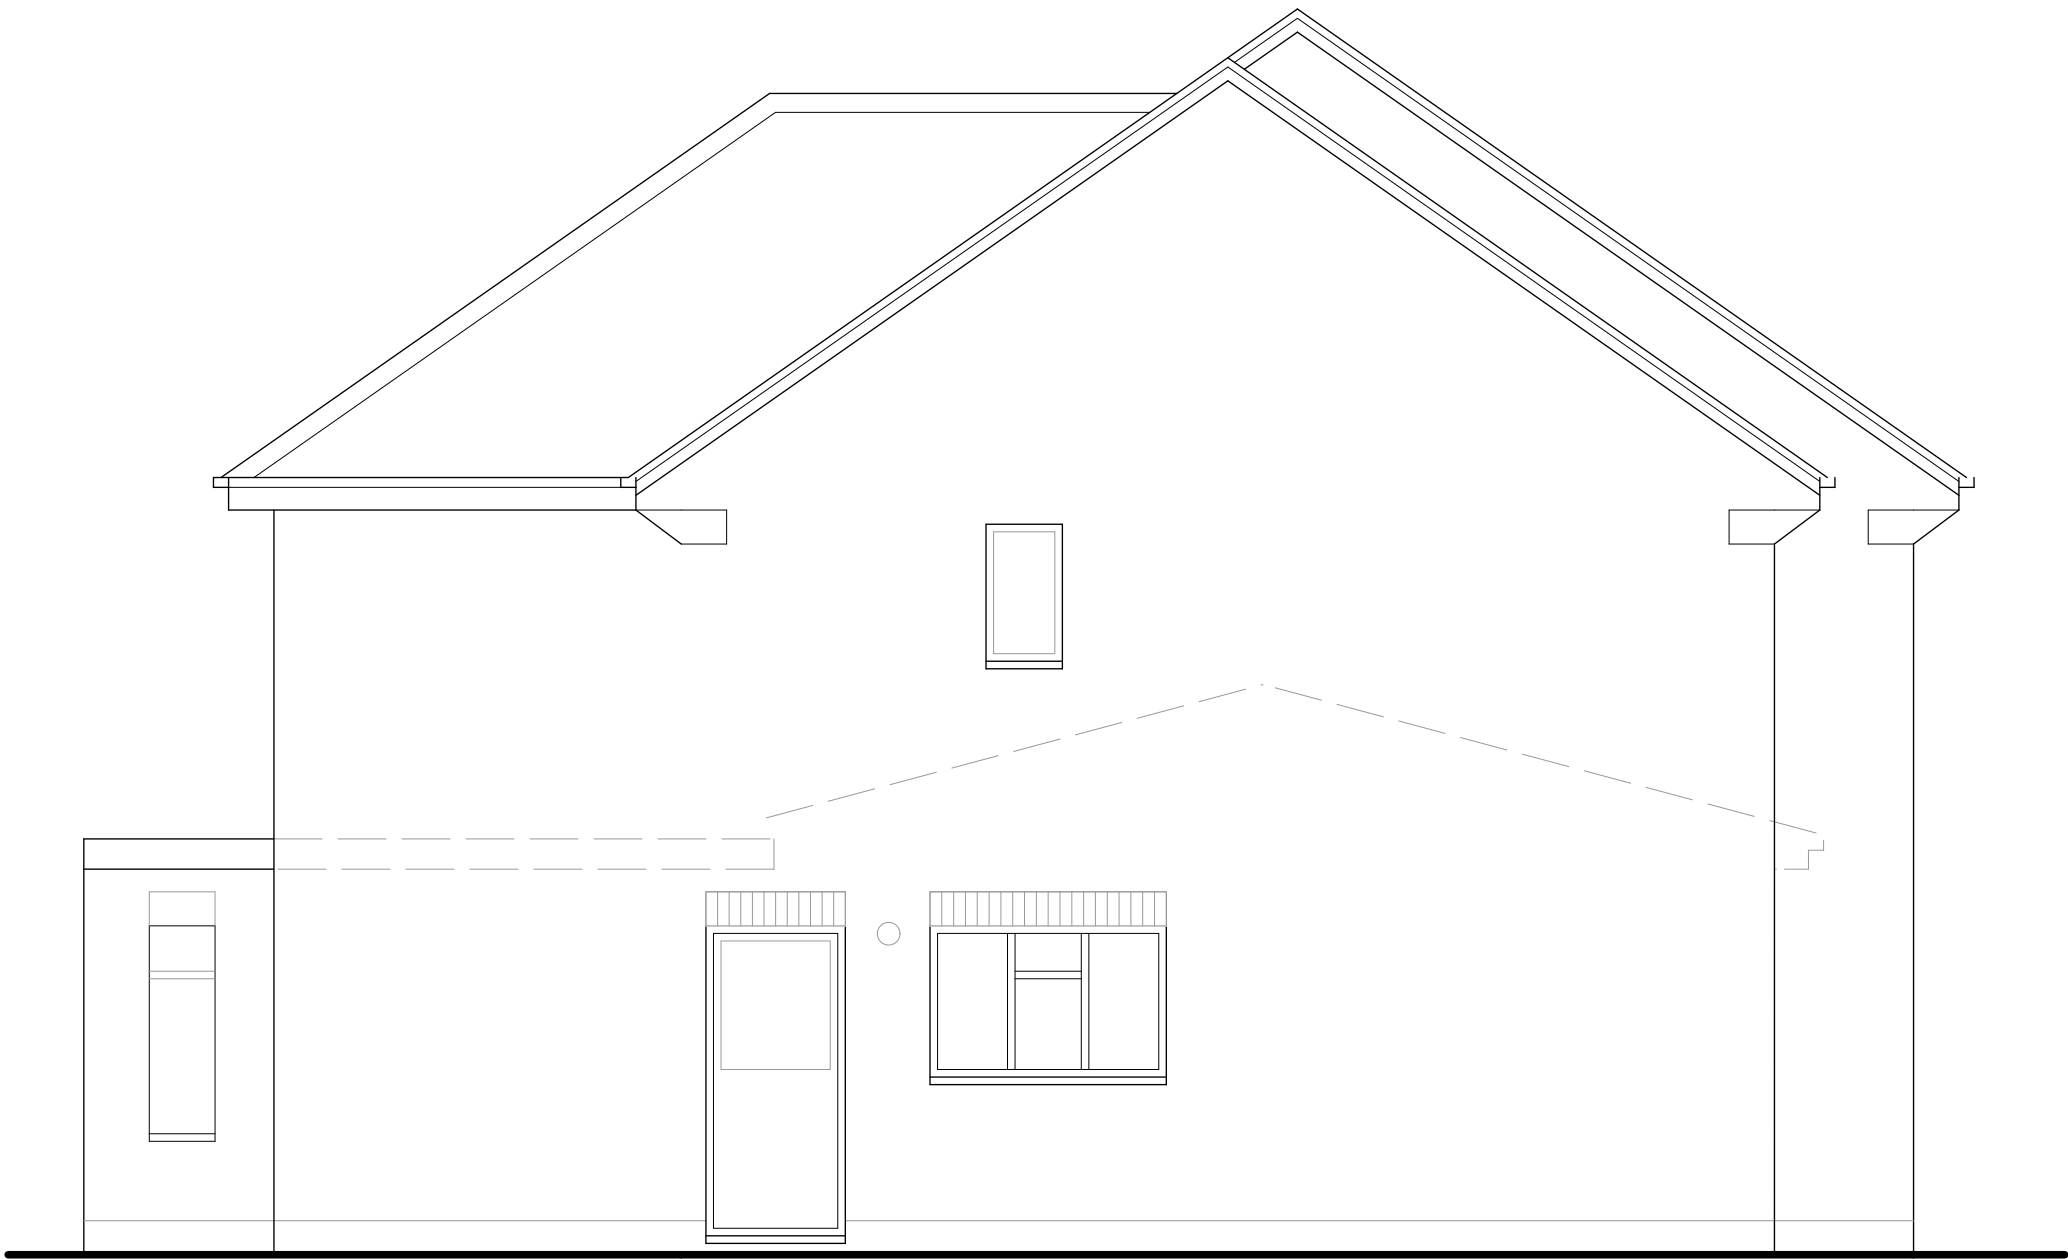


SIDE ELEVATION

New Rear Windows to be obscure glazed up to 1700 affl and non-opening

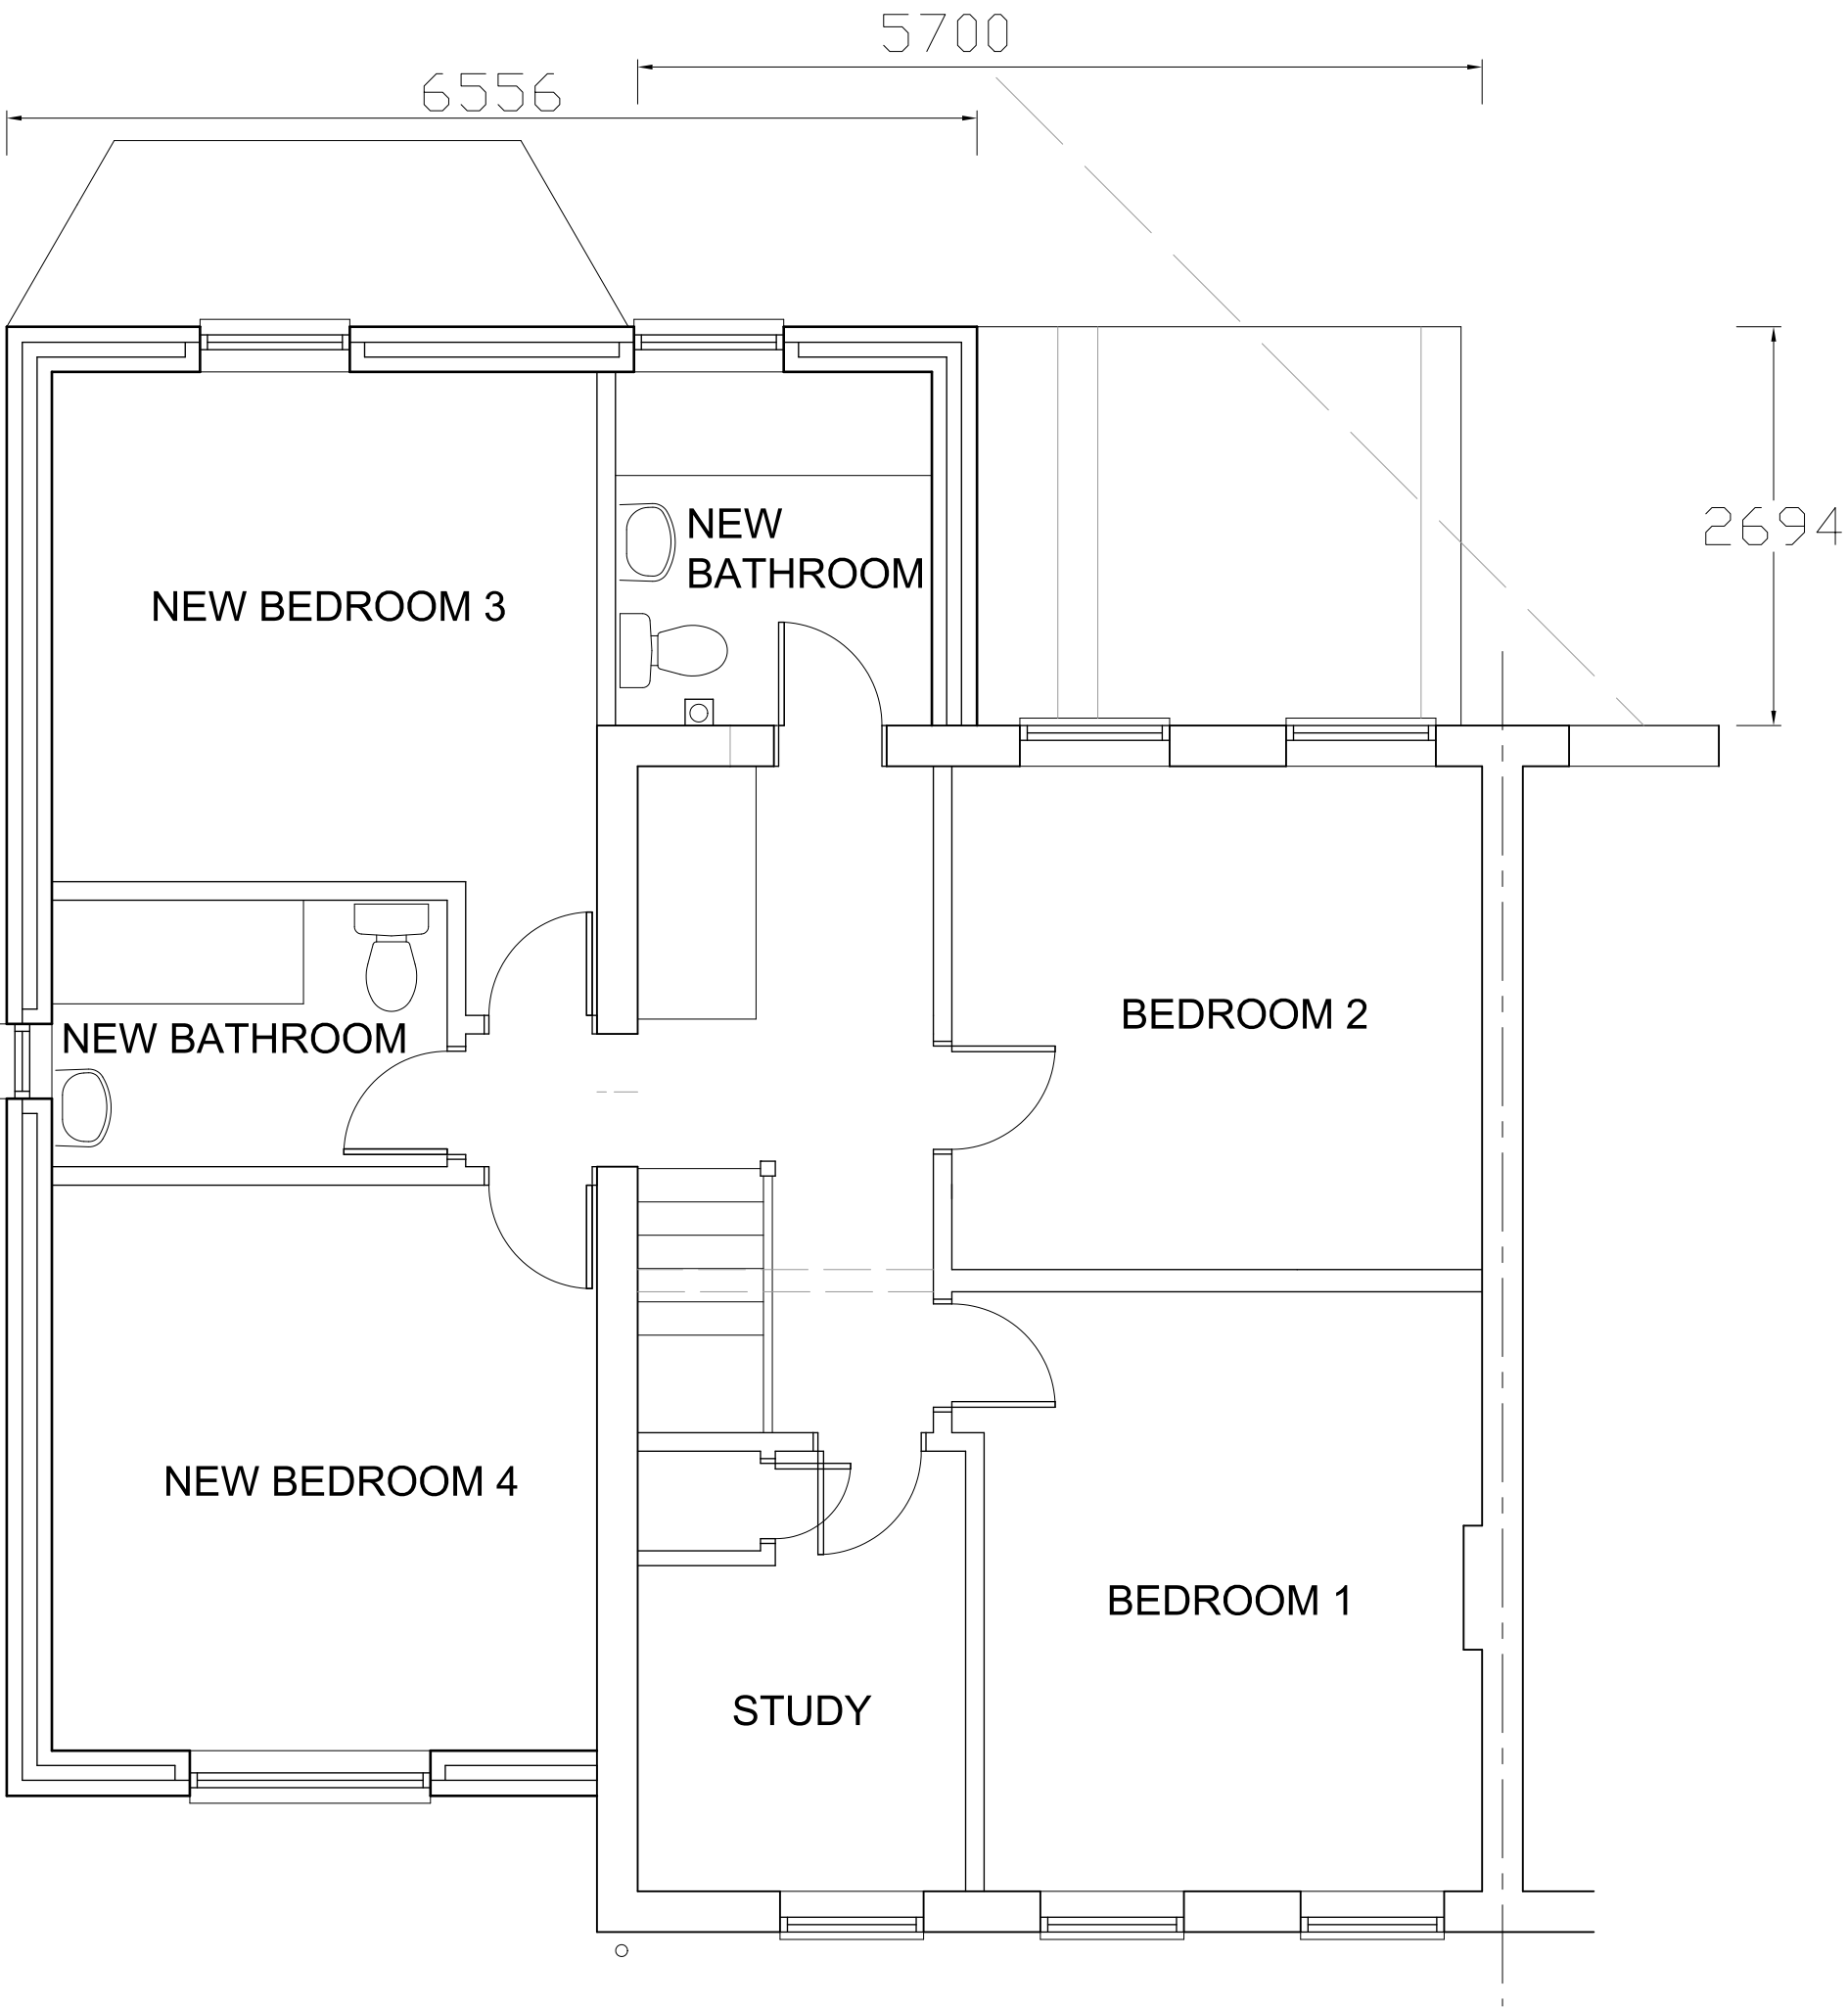


FIRST FLOOR PLAN

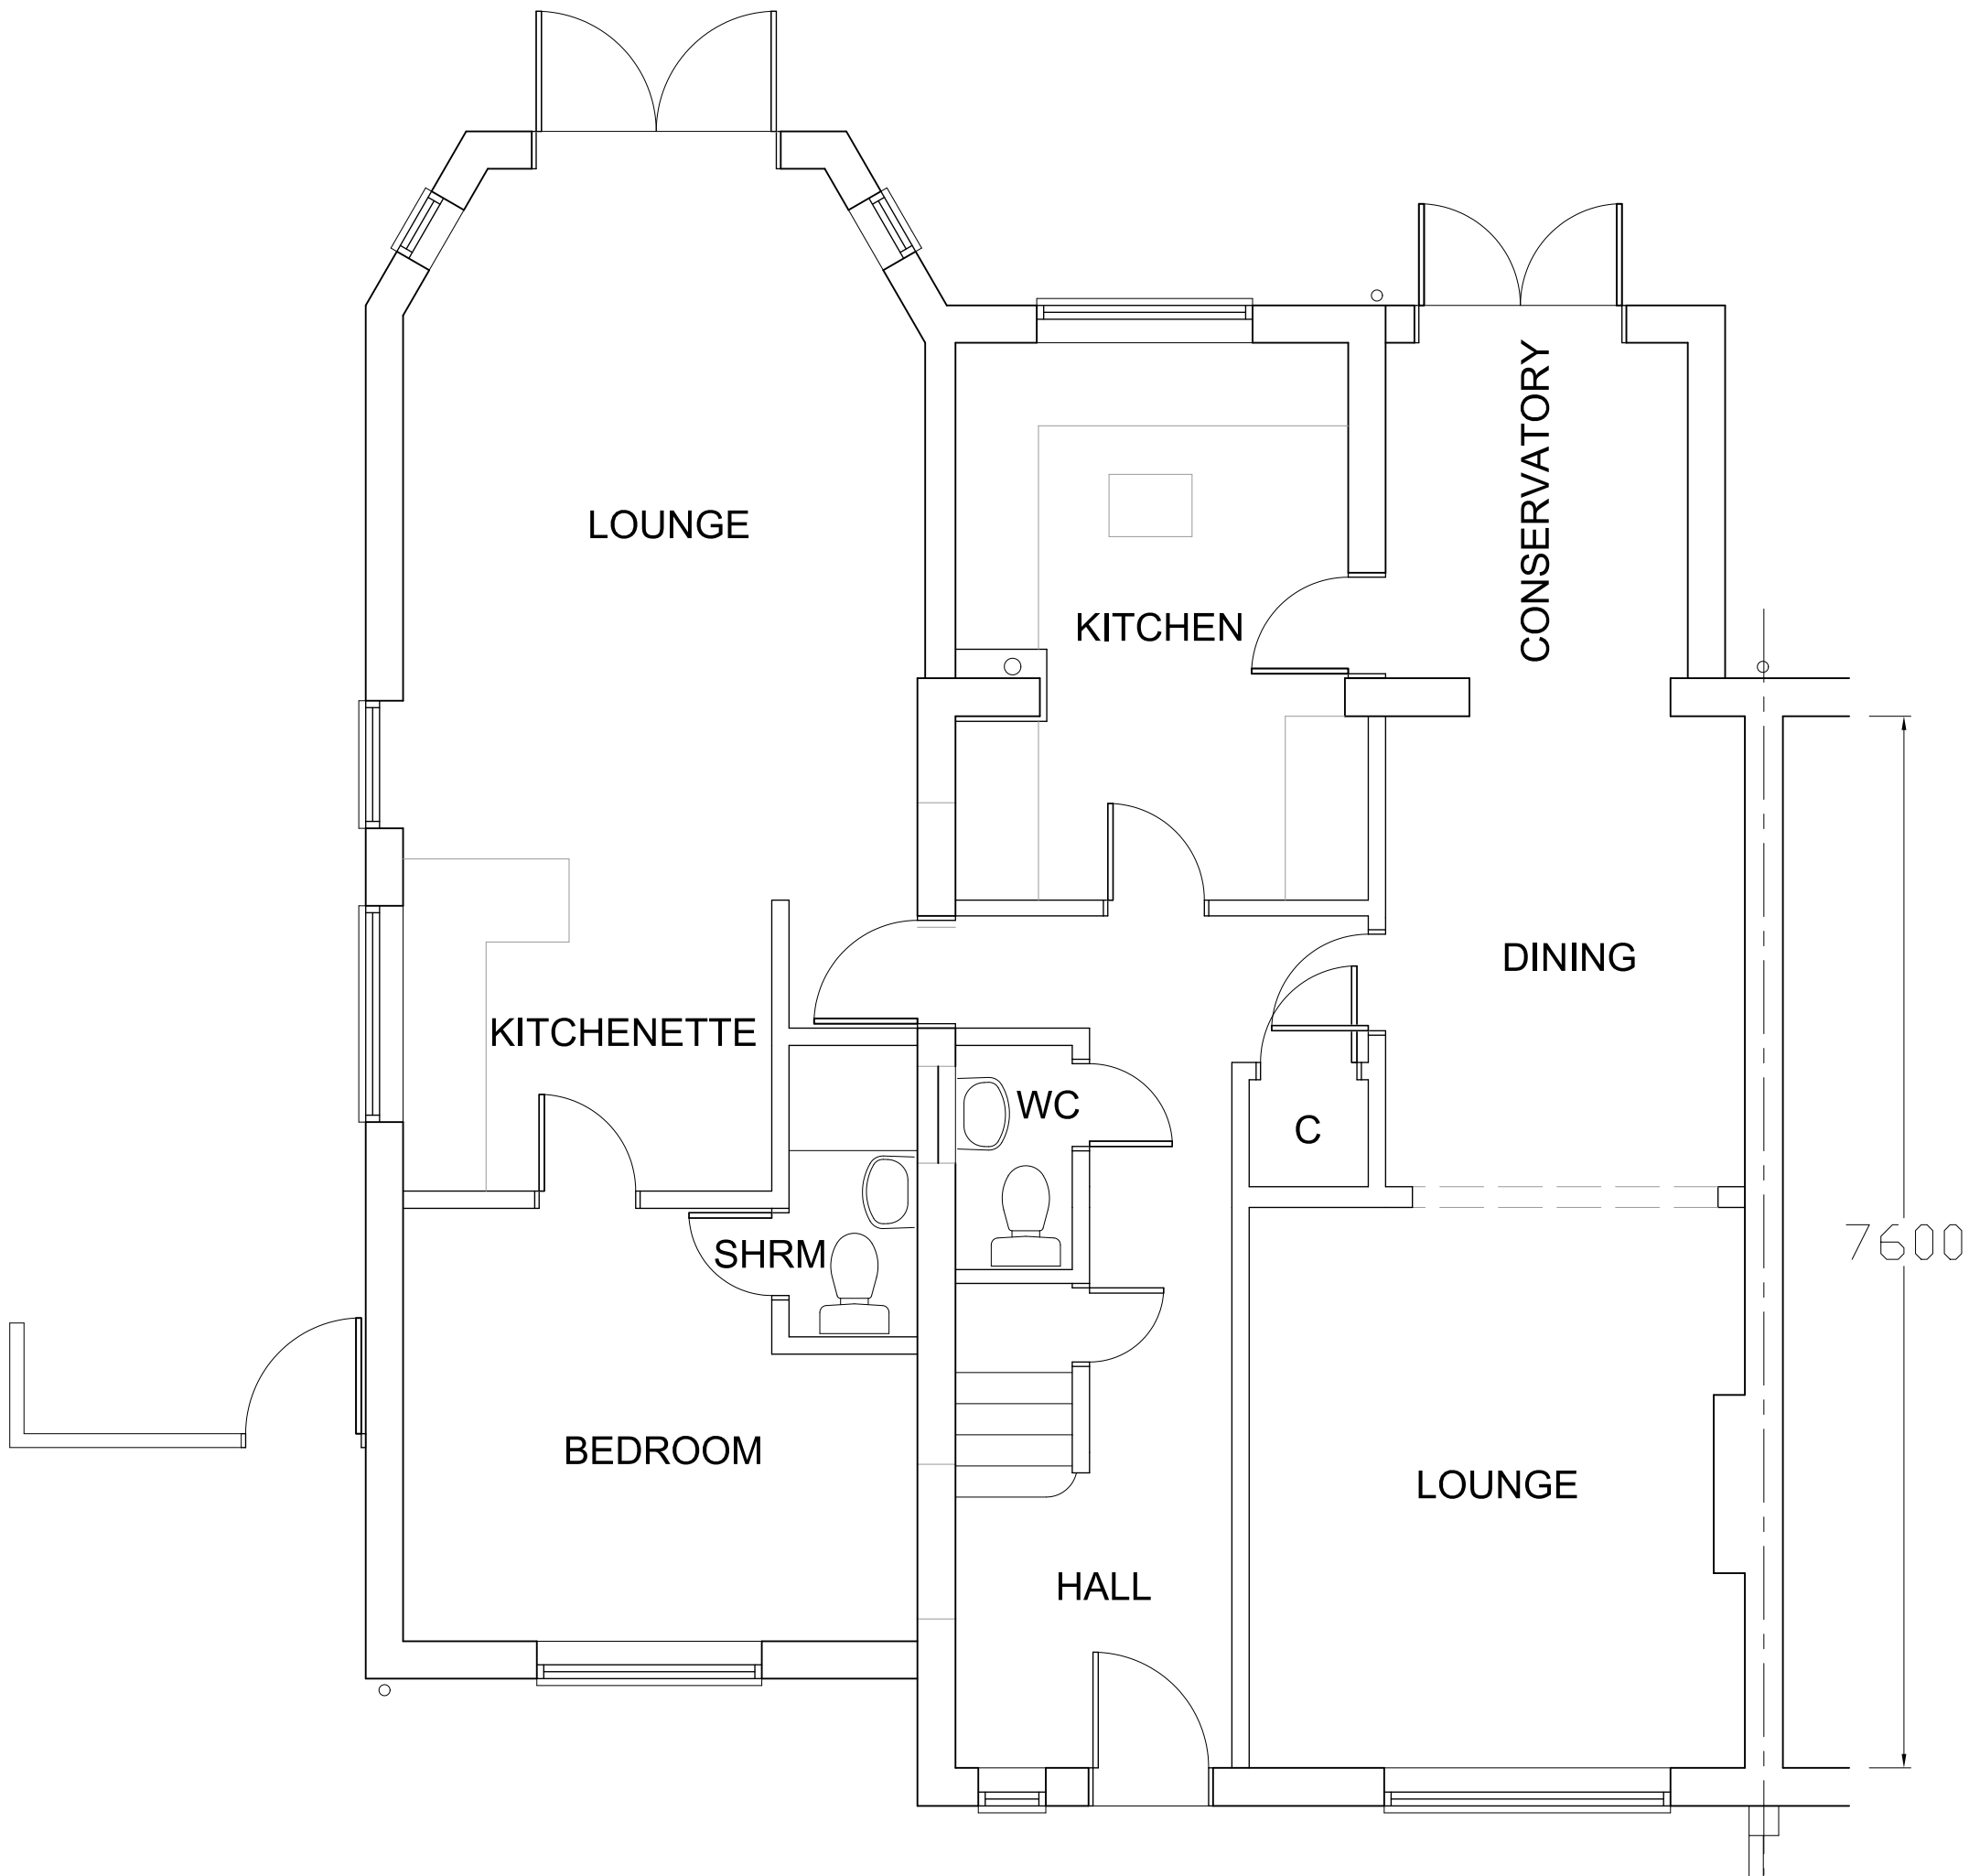

GROUND FLOOR PLAN

NO CHANGES

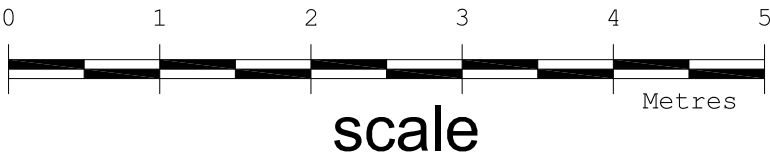

scale

SIDE

Revision	Description	Date
This drawing must not be re-issued, loaned or copied without consent of M. Baldwin ©		
www.plansdesigned.co.uk Mark Baldwin (MRIC, MCIOR, MCIT) CHARTERED SURVEYING & ARCHITECTURAL CONSULTANT Telephone : 01895 254456		
Client: Mr. M. Ali.		
Project: 20 WORCESTER ROAD, UXBRIDGE UB8 3TH.		
Description: PROPOSED PLANS & ELEVATIONS.		
Scale: 1:50 @ A1	Date: June 25	
Project No: MB / 4957 / 2	Rev.	-