

Red / Brown Plain Roof Tiles

Facing Red Brickwork

white windows




FRONT ELEVATION




REAR ELEVATION




SIDE ELEVATION

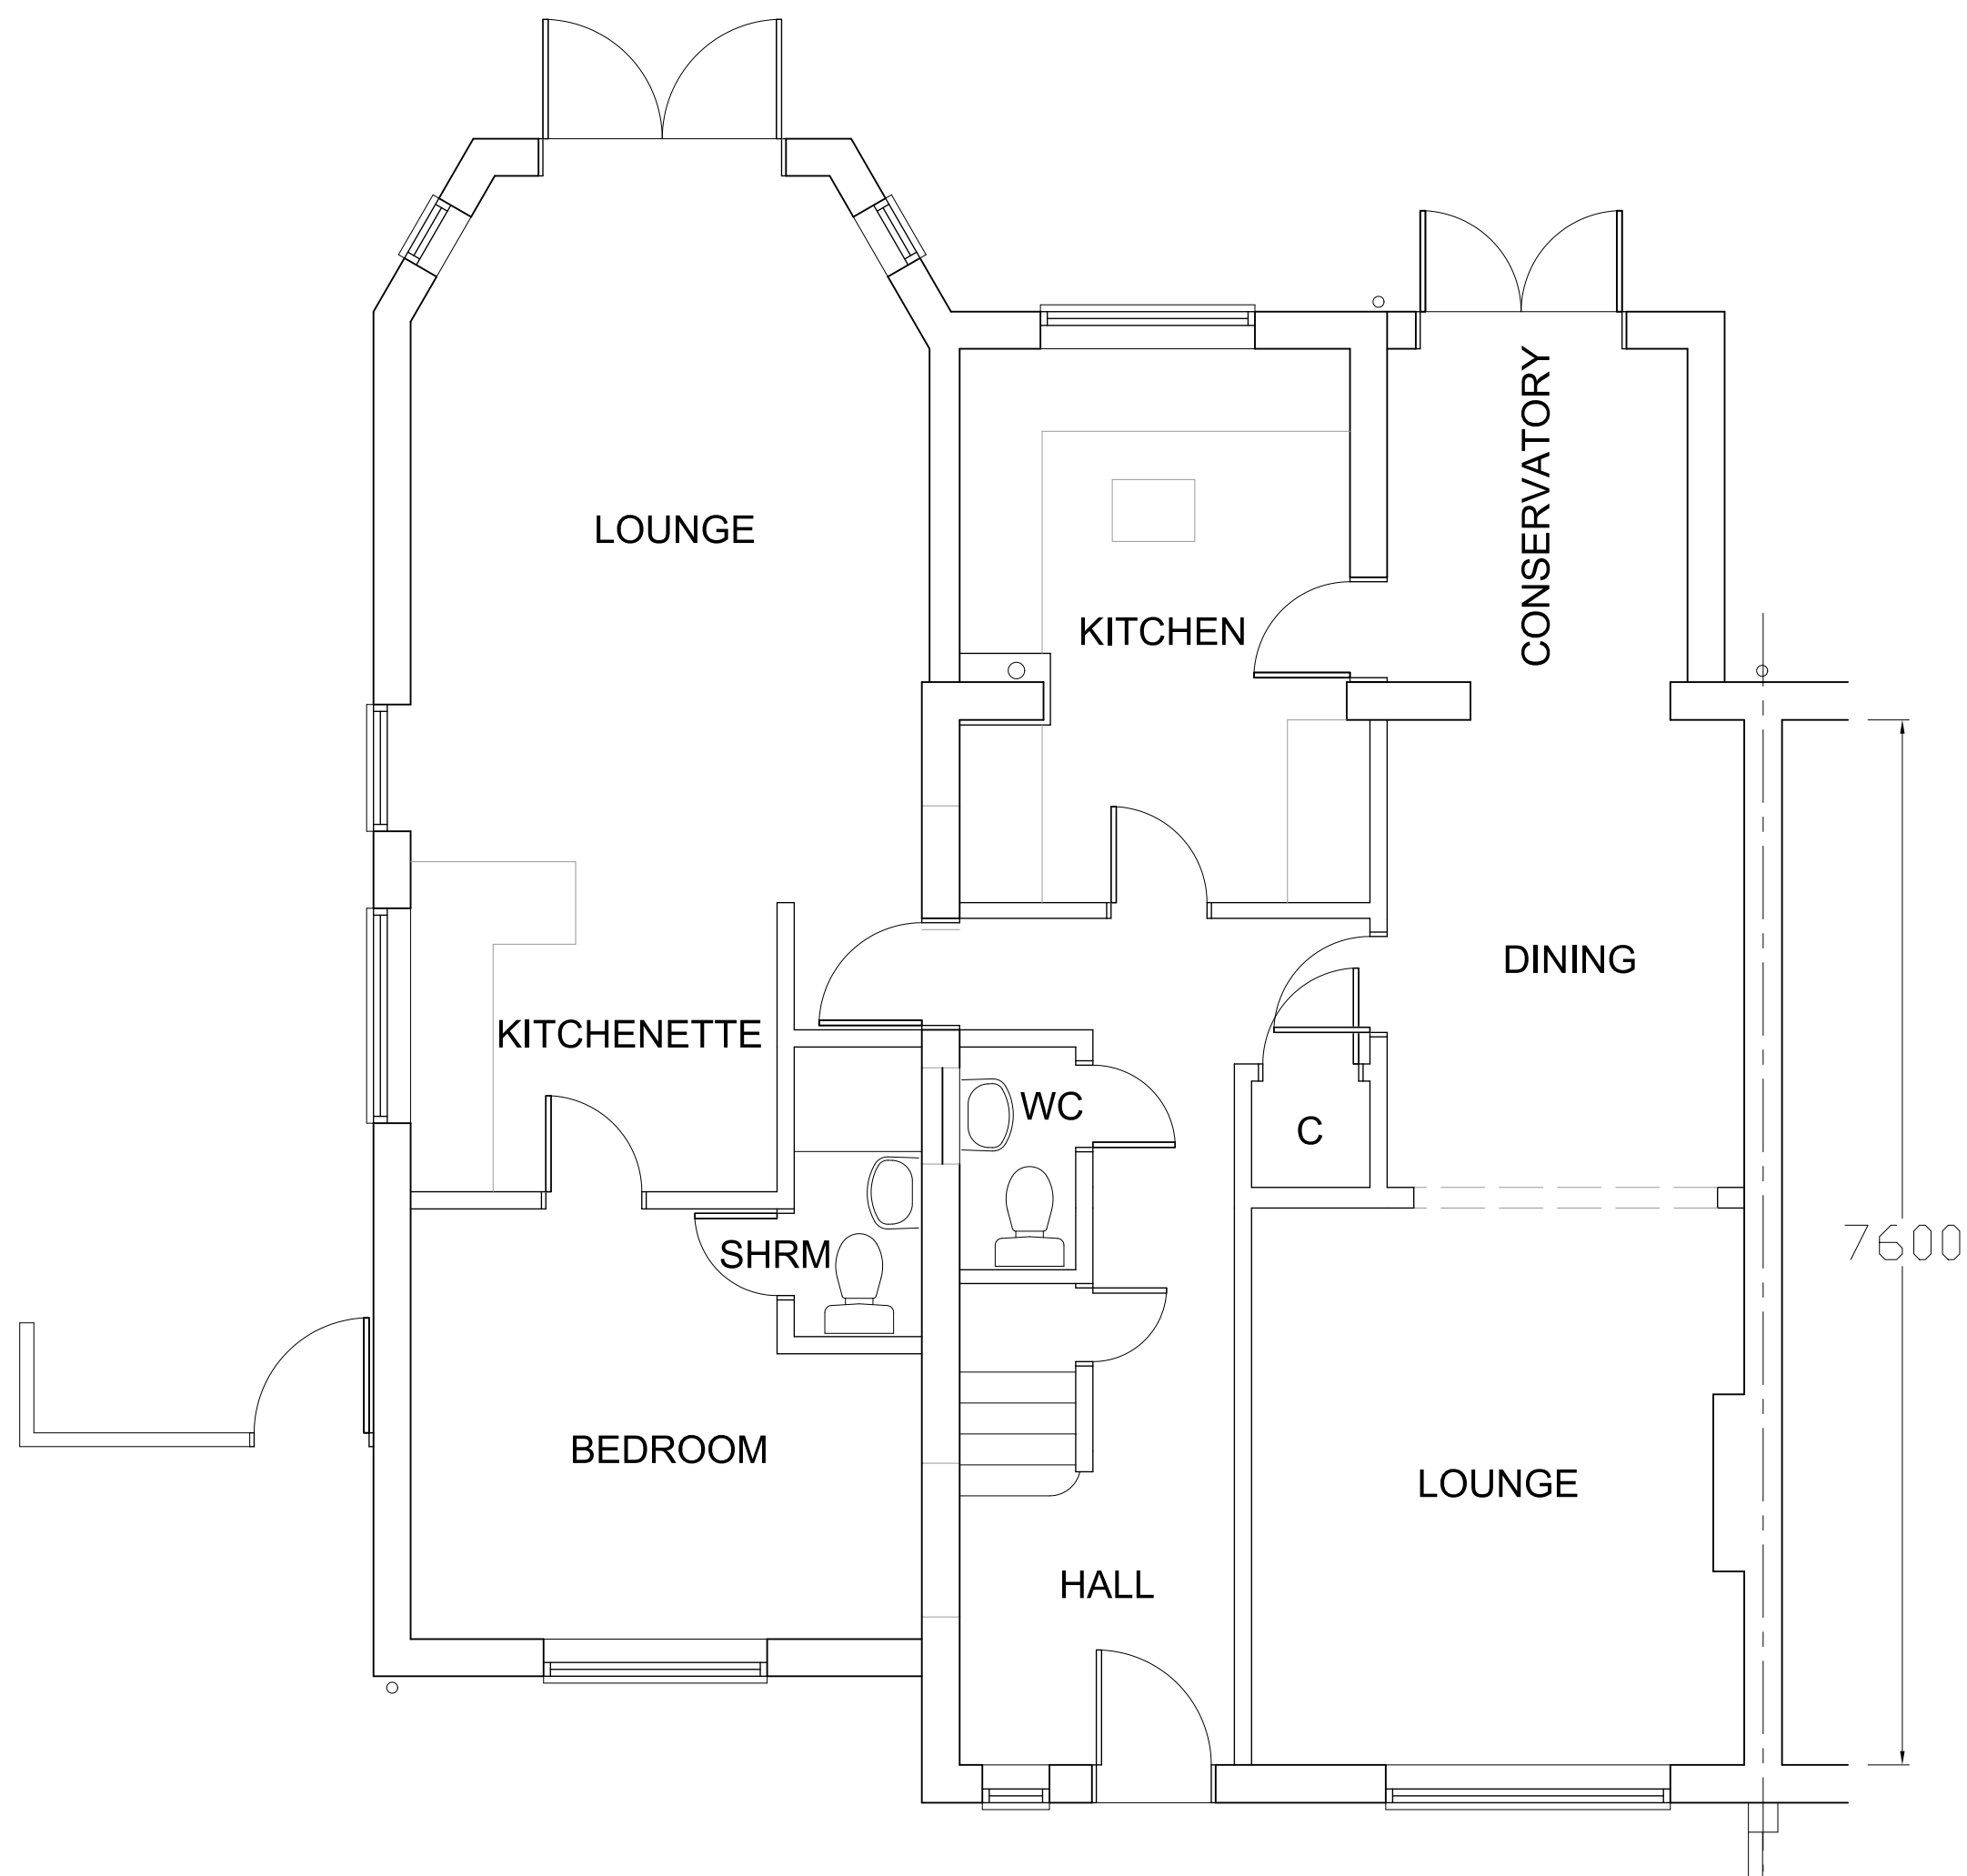


GROUND FLOOR PLAN

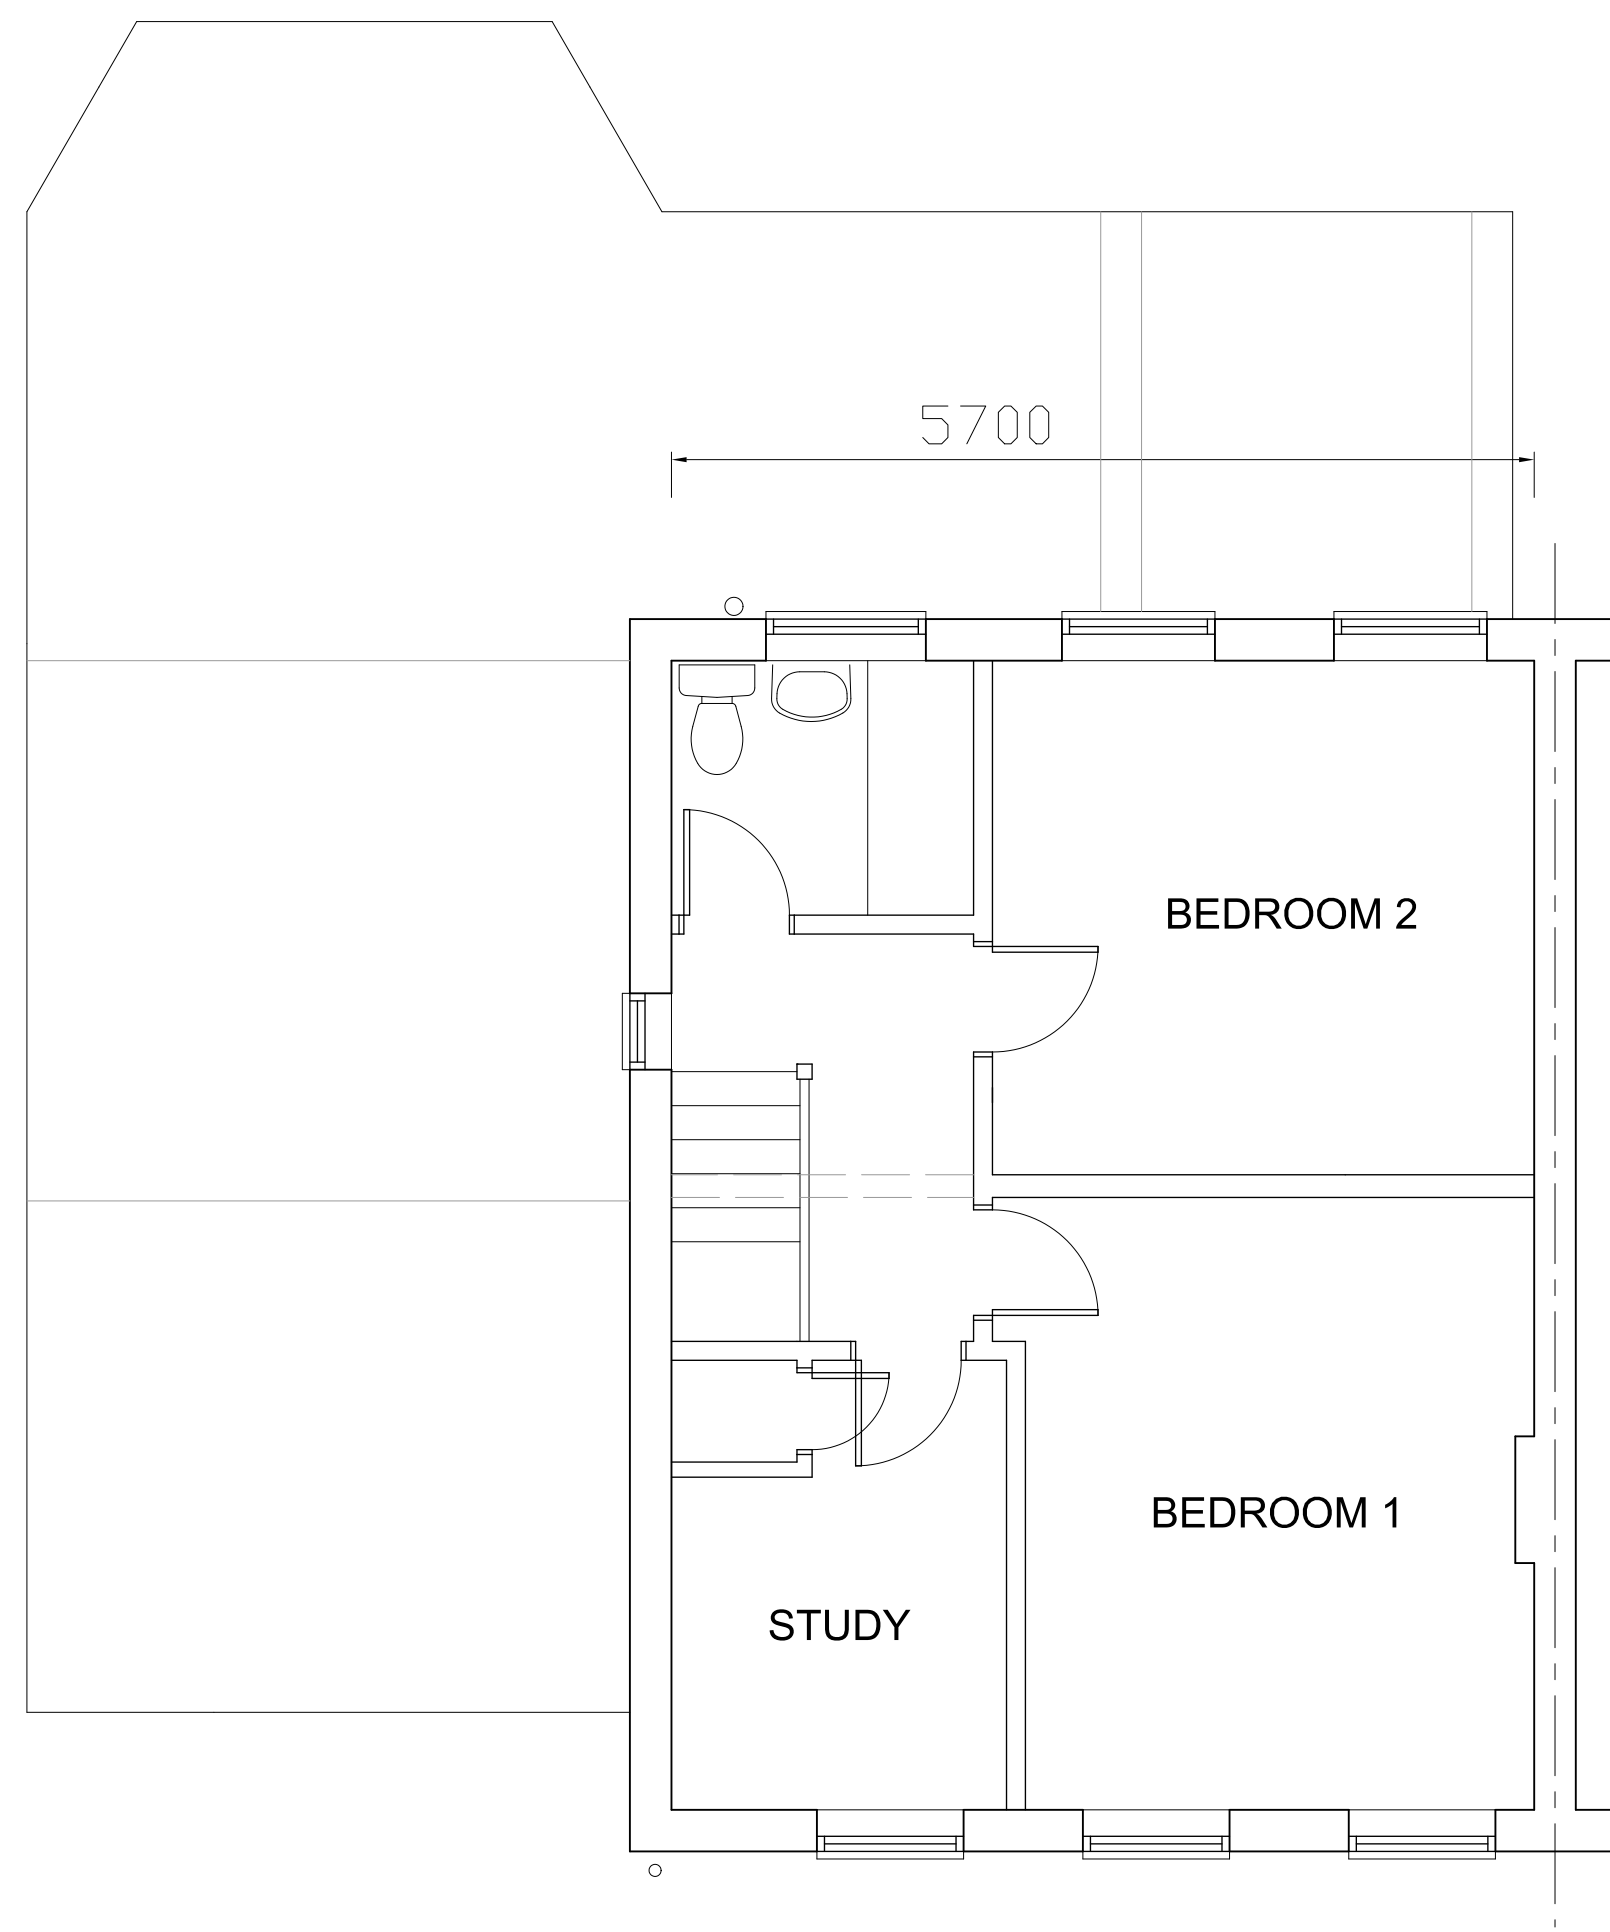

FIRST FLOOR PLAN

 

SIDE

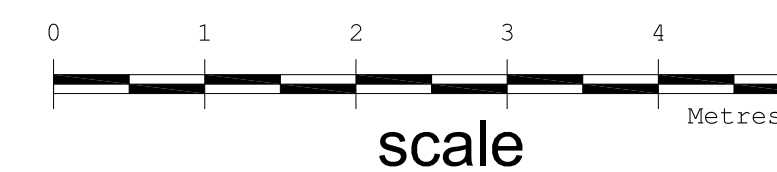

Revision	Description	Date
This drawing must not be re-issued, loaned or copied without consent of M. Baldwin ©		
www.plansdesigned.co.uk Mark Baldwin (MRIC, MCIOB, MCIT) CHARTERED SURVEYING & ARCHITECTURAL CONSULTANT Telephone : 01895 254456		
Client: Mr. M. Ali.		
Project: 20 WORCESTER ROAD, UXBRIDGE UB8 3TH.		
Description: EXISTING PLANS & ELEVATIONS.		
Scale: 1:50 @ A1	Date: June 25	
Project No: MB / 4957 / 1	Rev.	-