



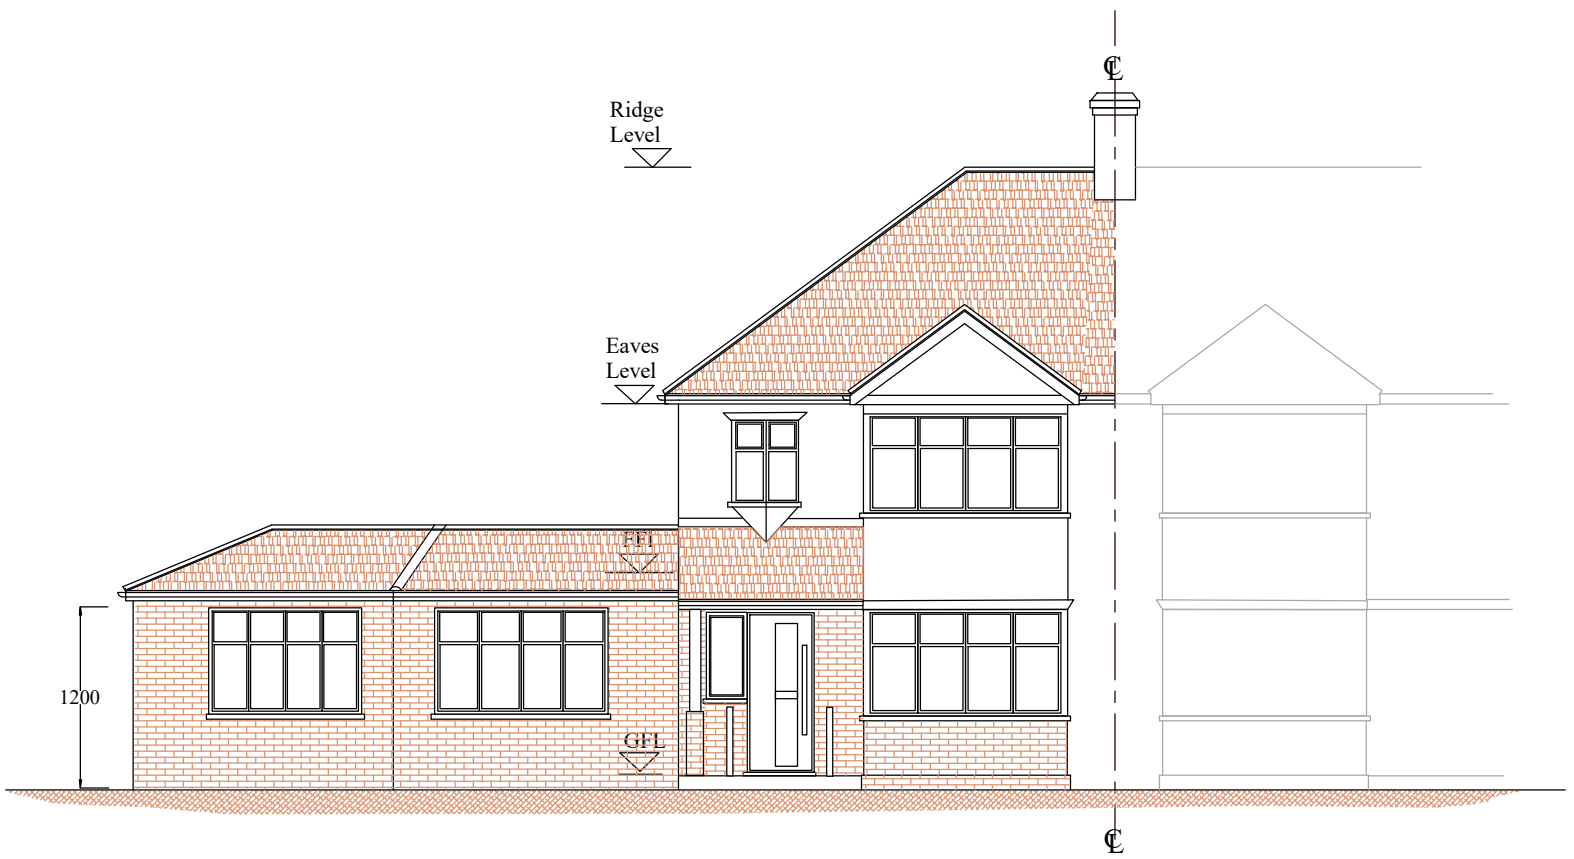


EXISTING FRONT ELEVATION



EXISTING REAR ELEVATION

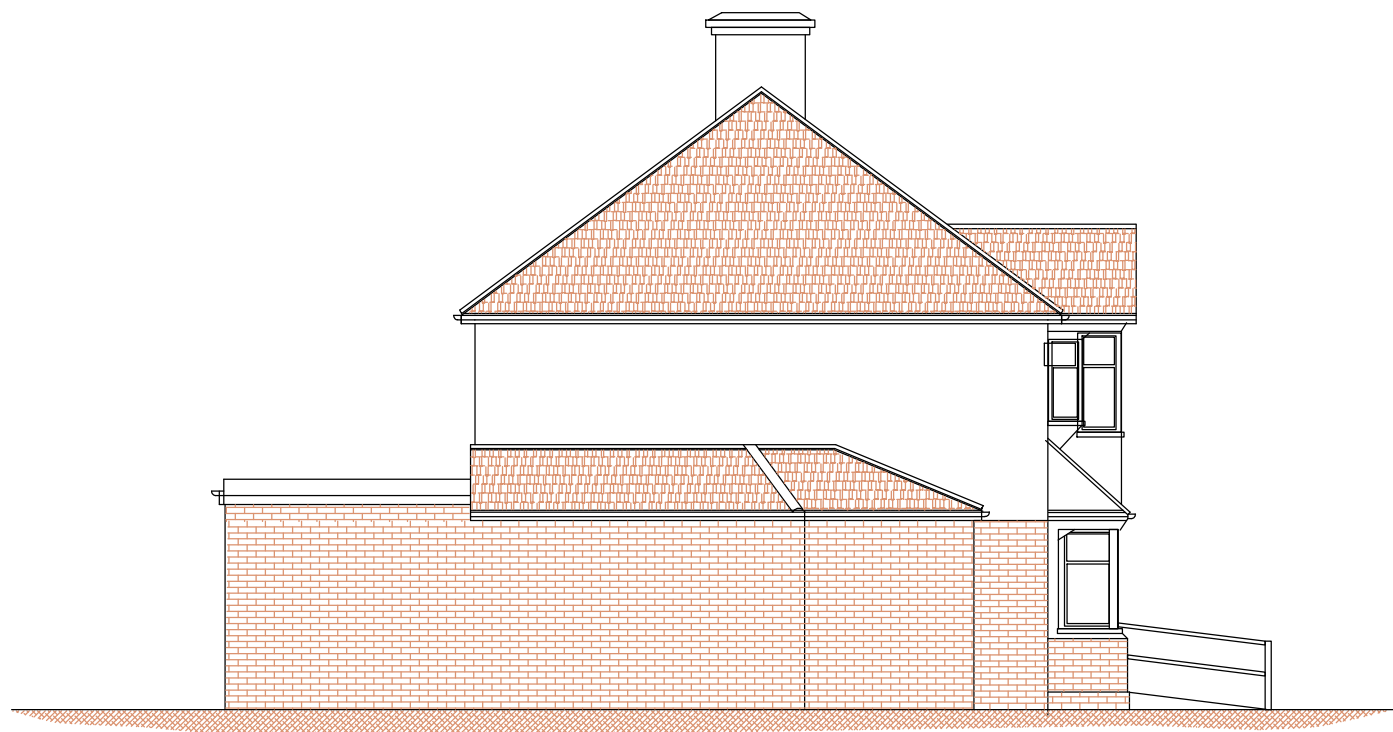

EXISTING SIDE ELEVATION

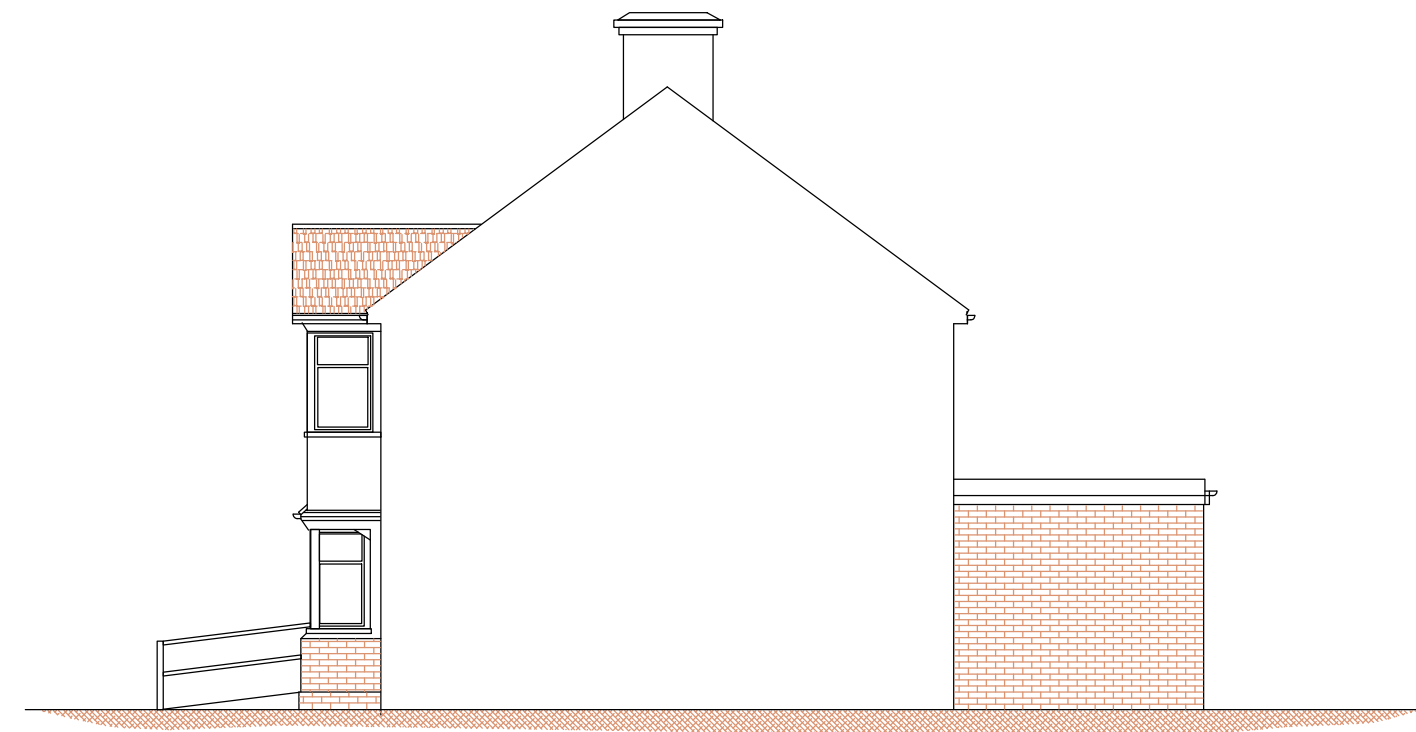

EXISTING SIDE ELEVATION

Notes;
1 Refer Drawing No P23801 for Notes

Planning Drawing		
Revision	Description	Date

Project; 238 Botwell Lane,
Hayes, UB3 2AP

Project Title;
**Proposed First Floor Side
and Rear Extension**

Drawing No; P23804		Revision;
Date; April 2026	Drawn by; AS	
Scale; 1/100 @A2	Chkd by; MK	

Line Design Ltd
17A King Edward Road
Ruislip, Middlesex,
HA4 7AE

Tel: 07904 579357,
email: linedesign20@gmail.com