




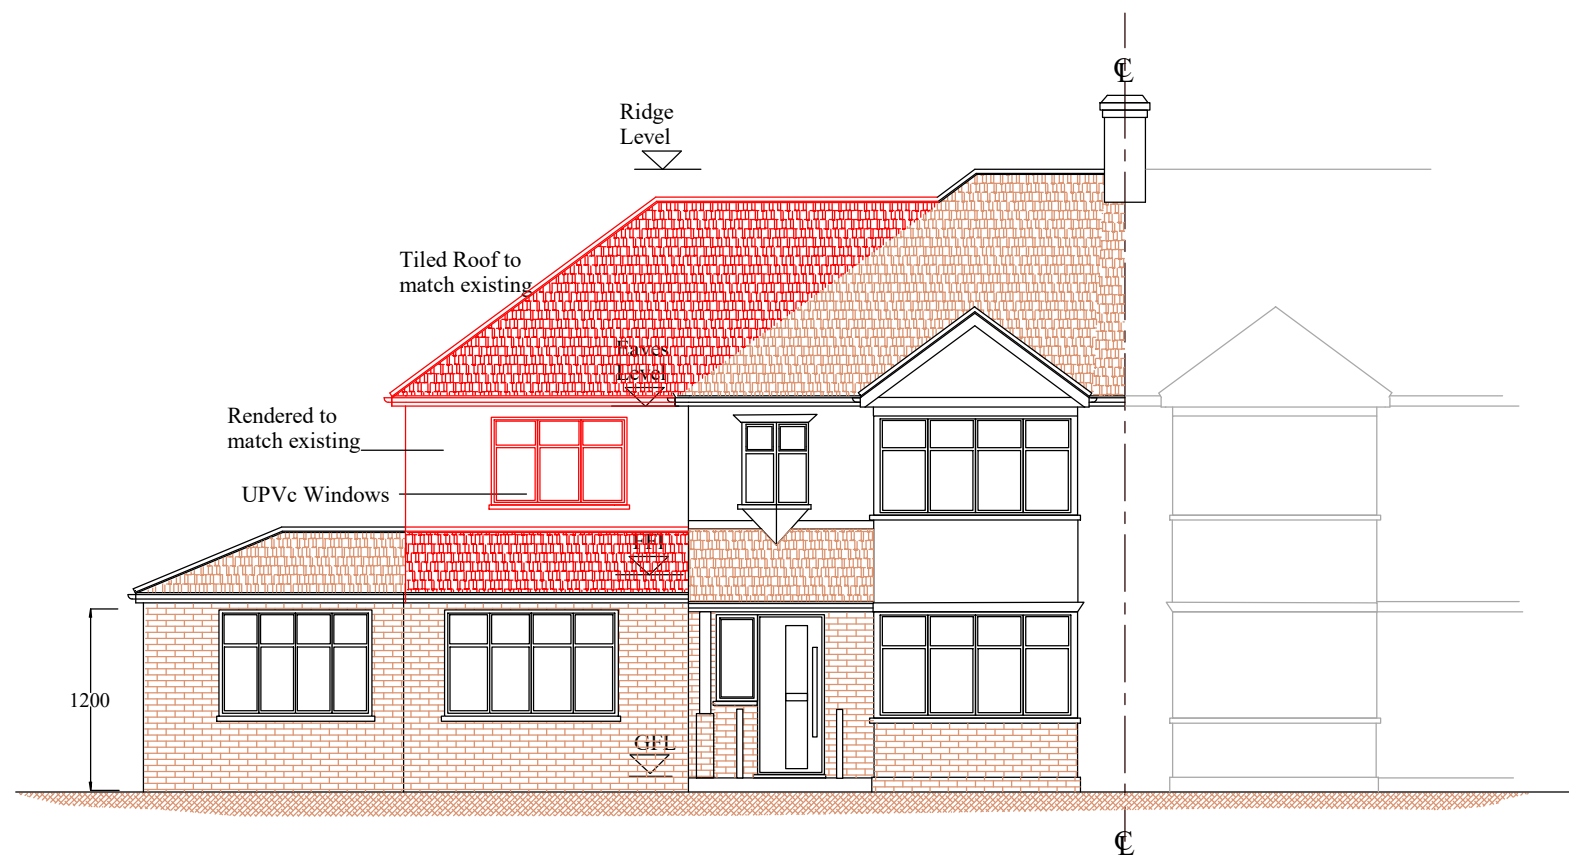


PROPOSED FRONT ELEVATION

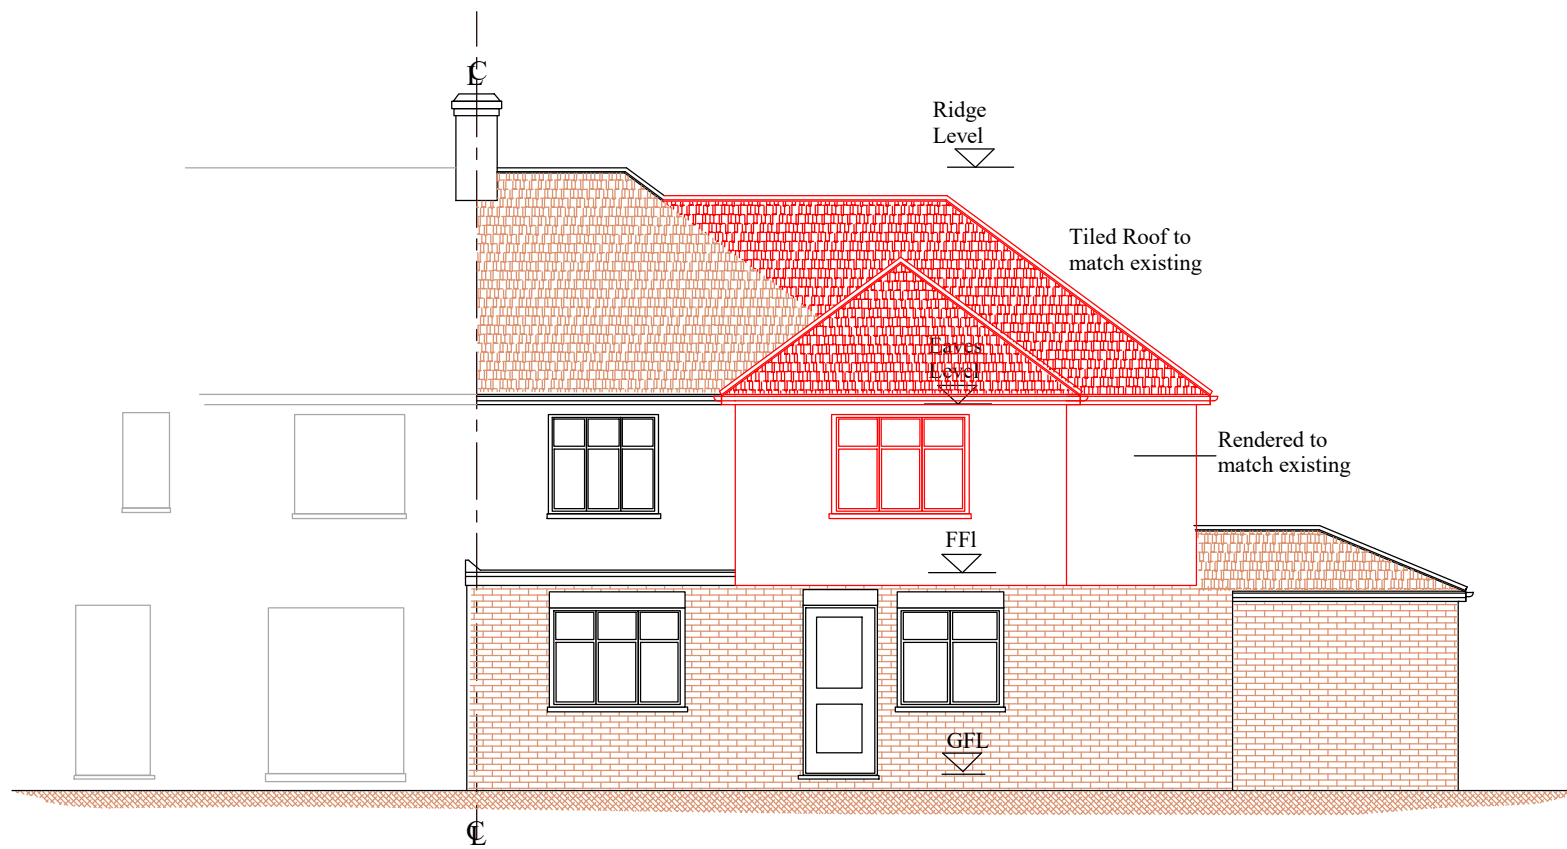

PROPOSED REAR ELEVATION

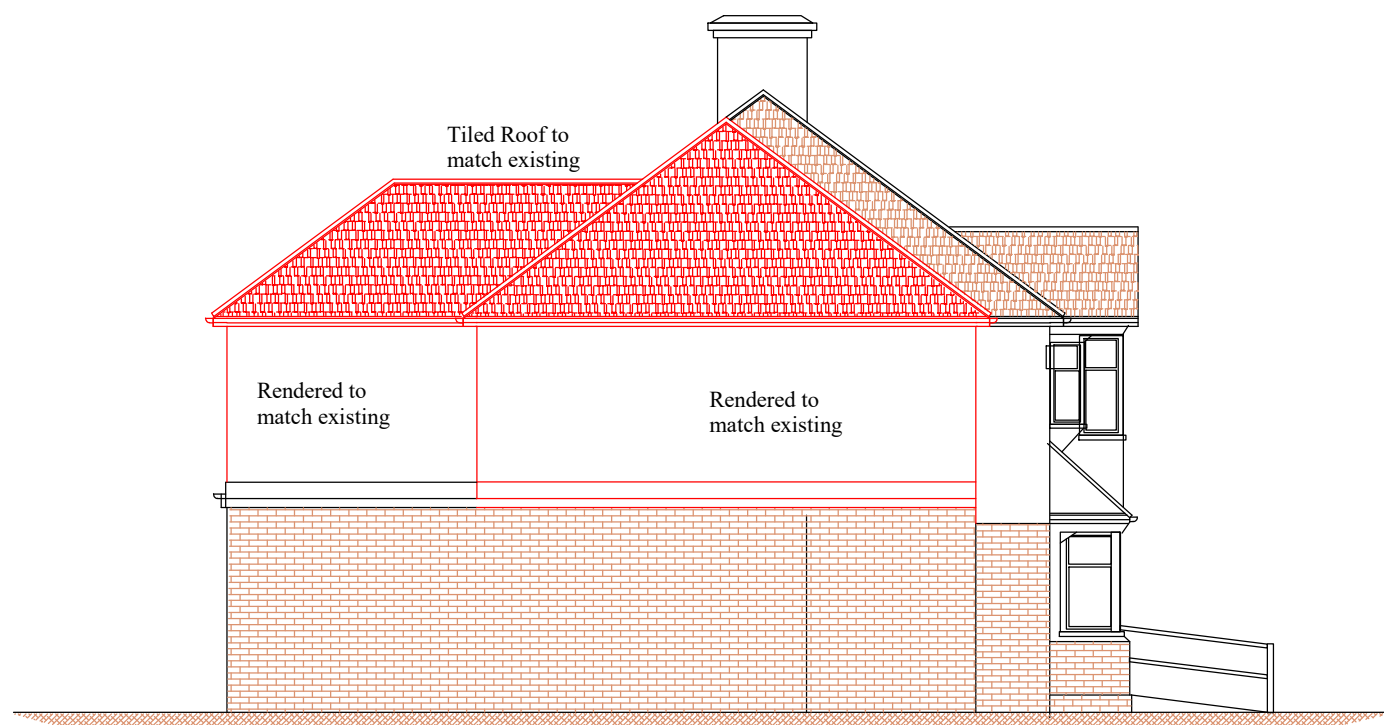

PROPOSED SIDE ELEVATION

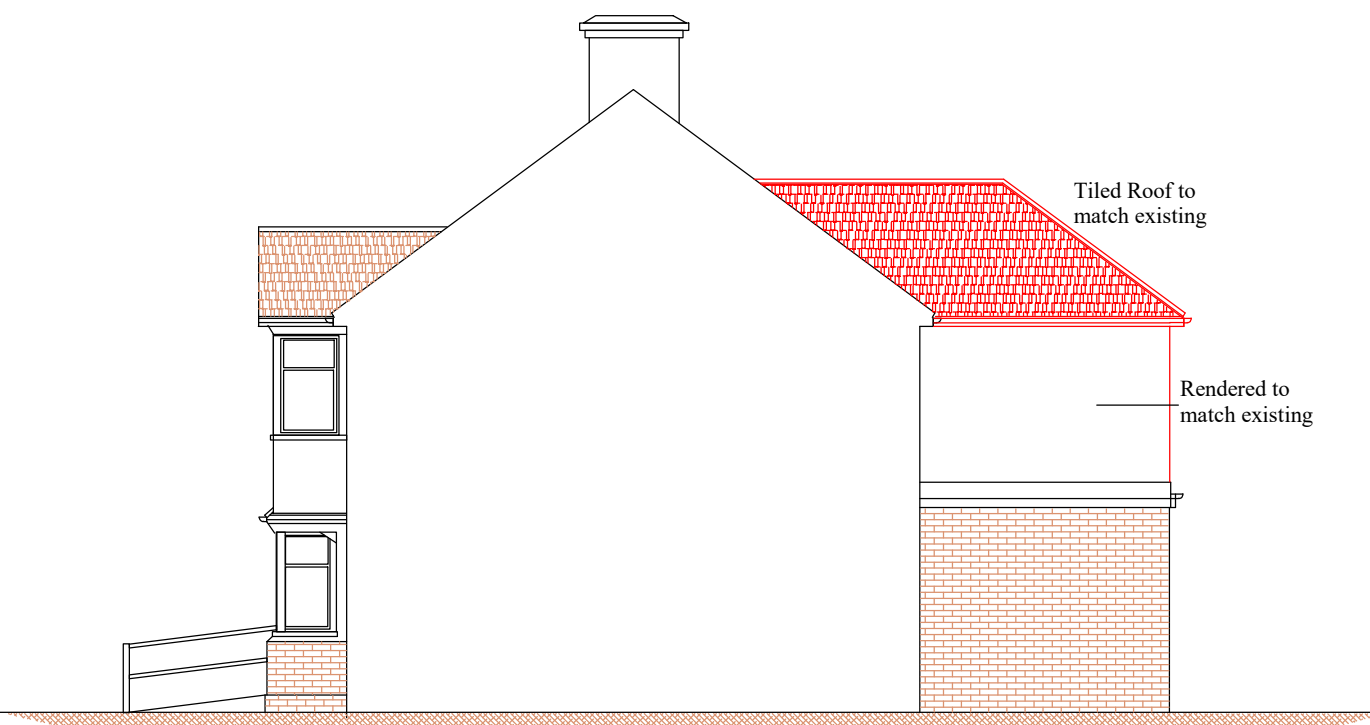

PROPOSED SIDE ELEVATION

Notes;
1 Refer Drawing No P23801 for Notes

Revision	Description	Date
	Planning Drawing	

Project; 238 Botwell Lane,
Hayes, UB3 2AP

Project Title;
Proposed First Floor Side
and Rear Extension

Drawing No; P23805	Revision;
Date; April 2026	Drawn by; AS
Scale; 1/100 @A2	Chkd by; MK

Line Design Ltd
17A King Edward Road
Ruislip, Middlesex,
HA4 7AE
Tel: 07904 579357,
email: linedesign20@gmail.com

Scale 1/50 0m 1m 2m 3m 4m 5m Scale 1/100 0m 2m 4m 6m 8m 10m