



Front Elevation

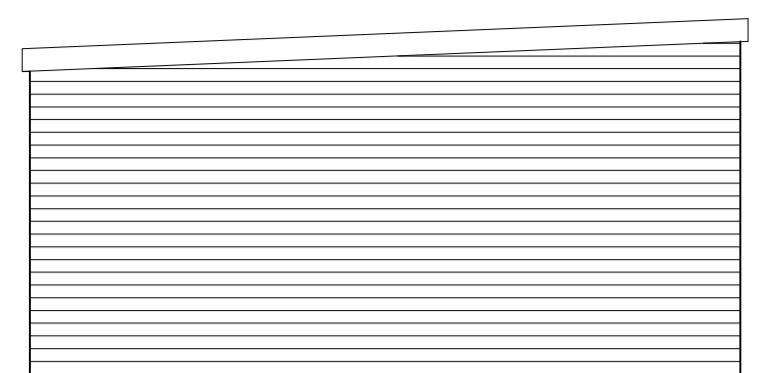

Side Elevation (RH)

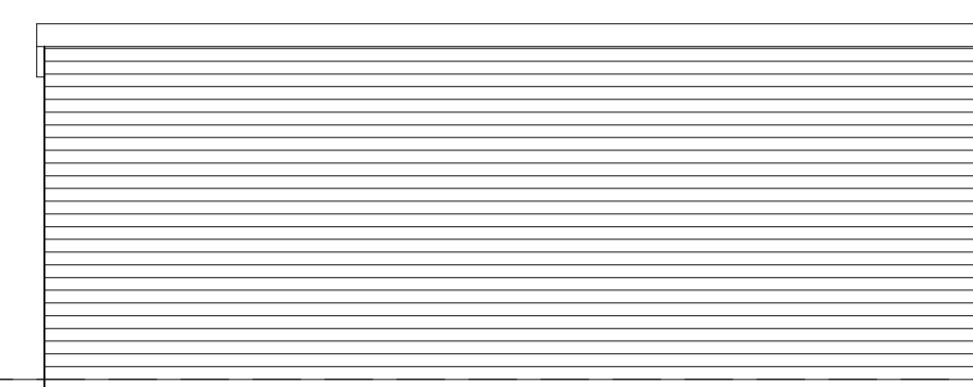


Rear Elevation


Pitched Roof
Facing Bricks as per Main House
Colour Coated Aluminium Bi Fold Doors





Side Elevation (LH)

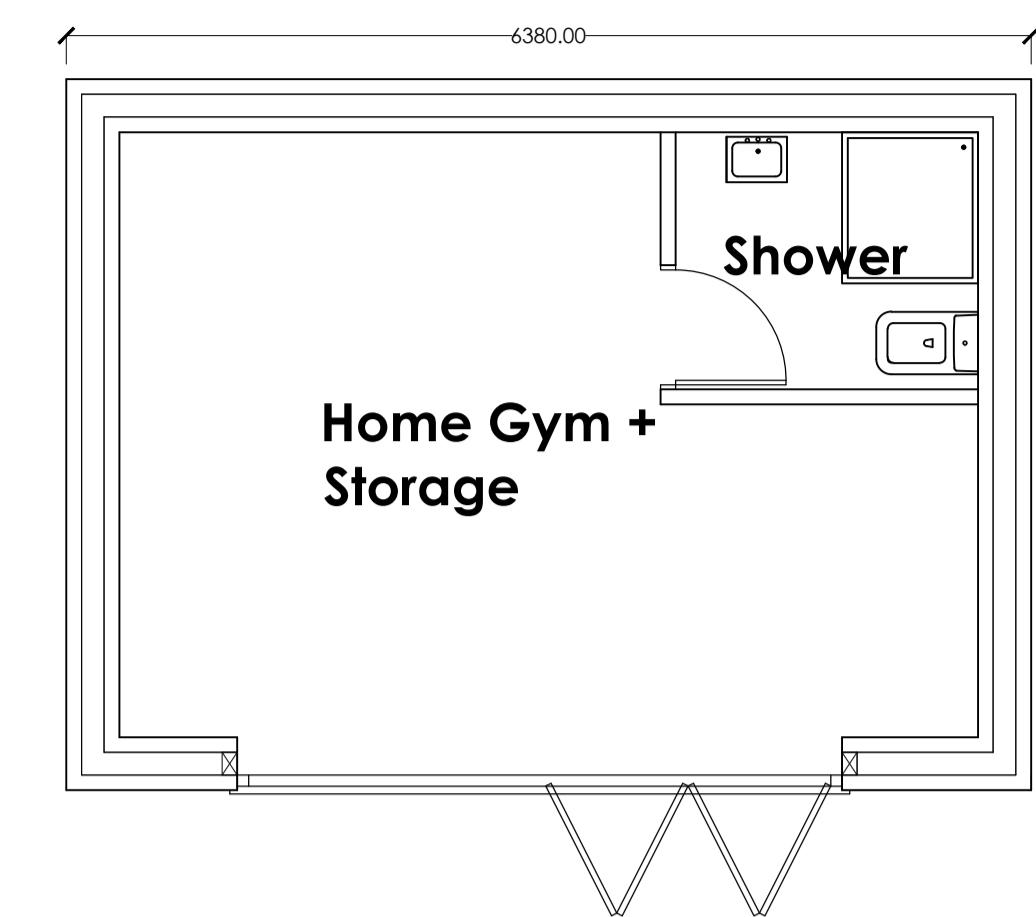

Floor Plan

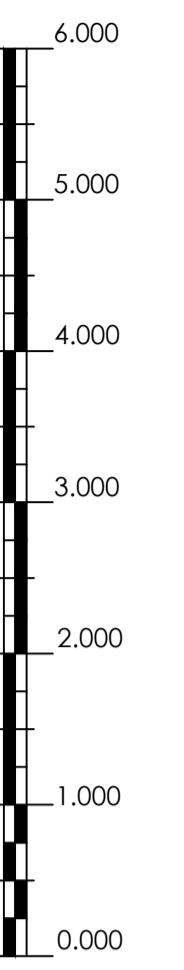

Copyright of this drawing is retained by Designed Images.
All dimensions to be verified on Site by the Contractor and
any discrepancies and/or omissions to be reported to
Designed Images immediately upon discovery.
Surveyors have been compensated on an arbitrary grid.
All dimensions are in metres and relate to Station X1.
Value 00.000m
All direction arrows indicate UP unless otherwise stated.
Visible features in the vicinity of any boundaries, as
shown on this survey, may not represent the extent of
legally conveyed ownership.

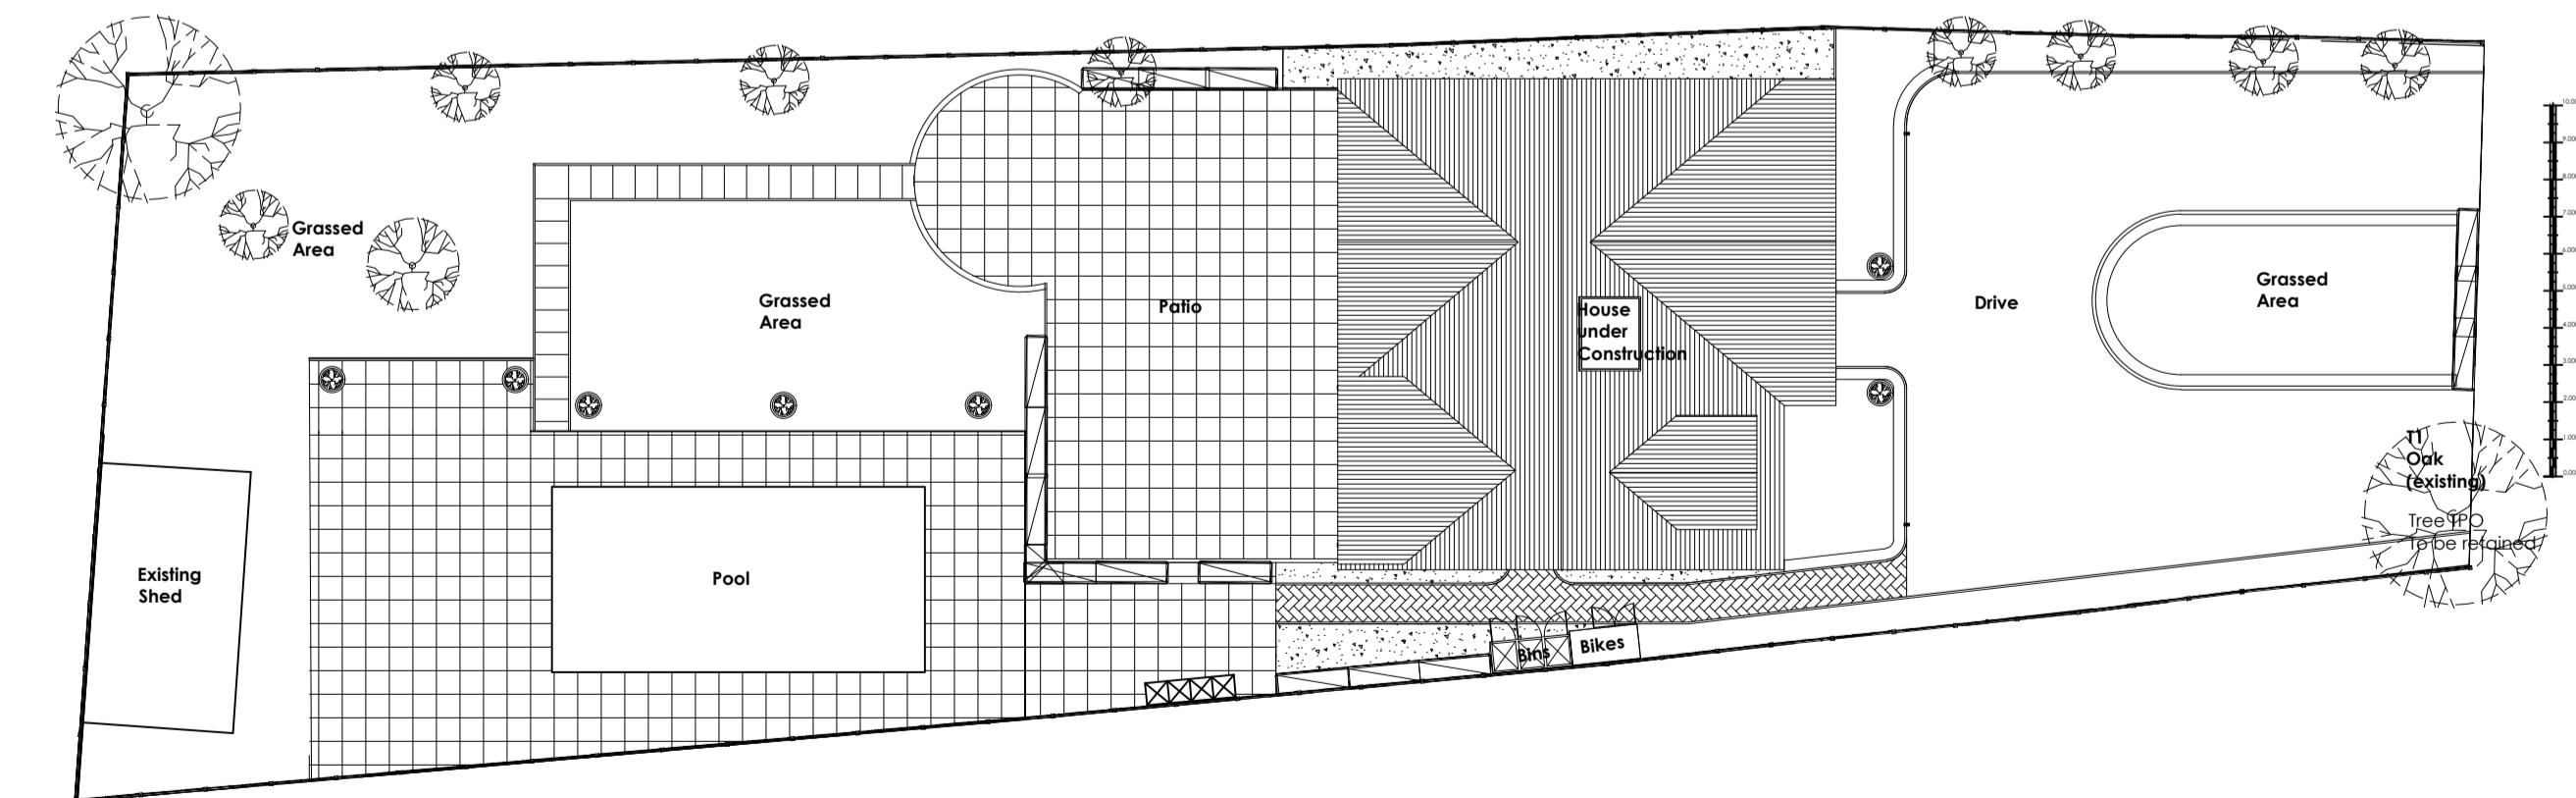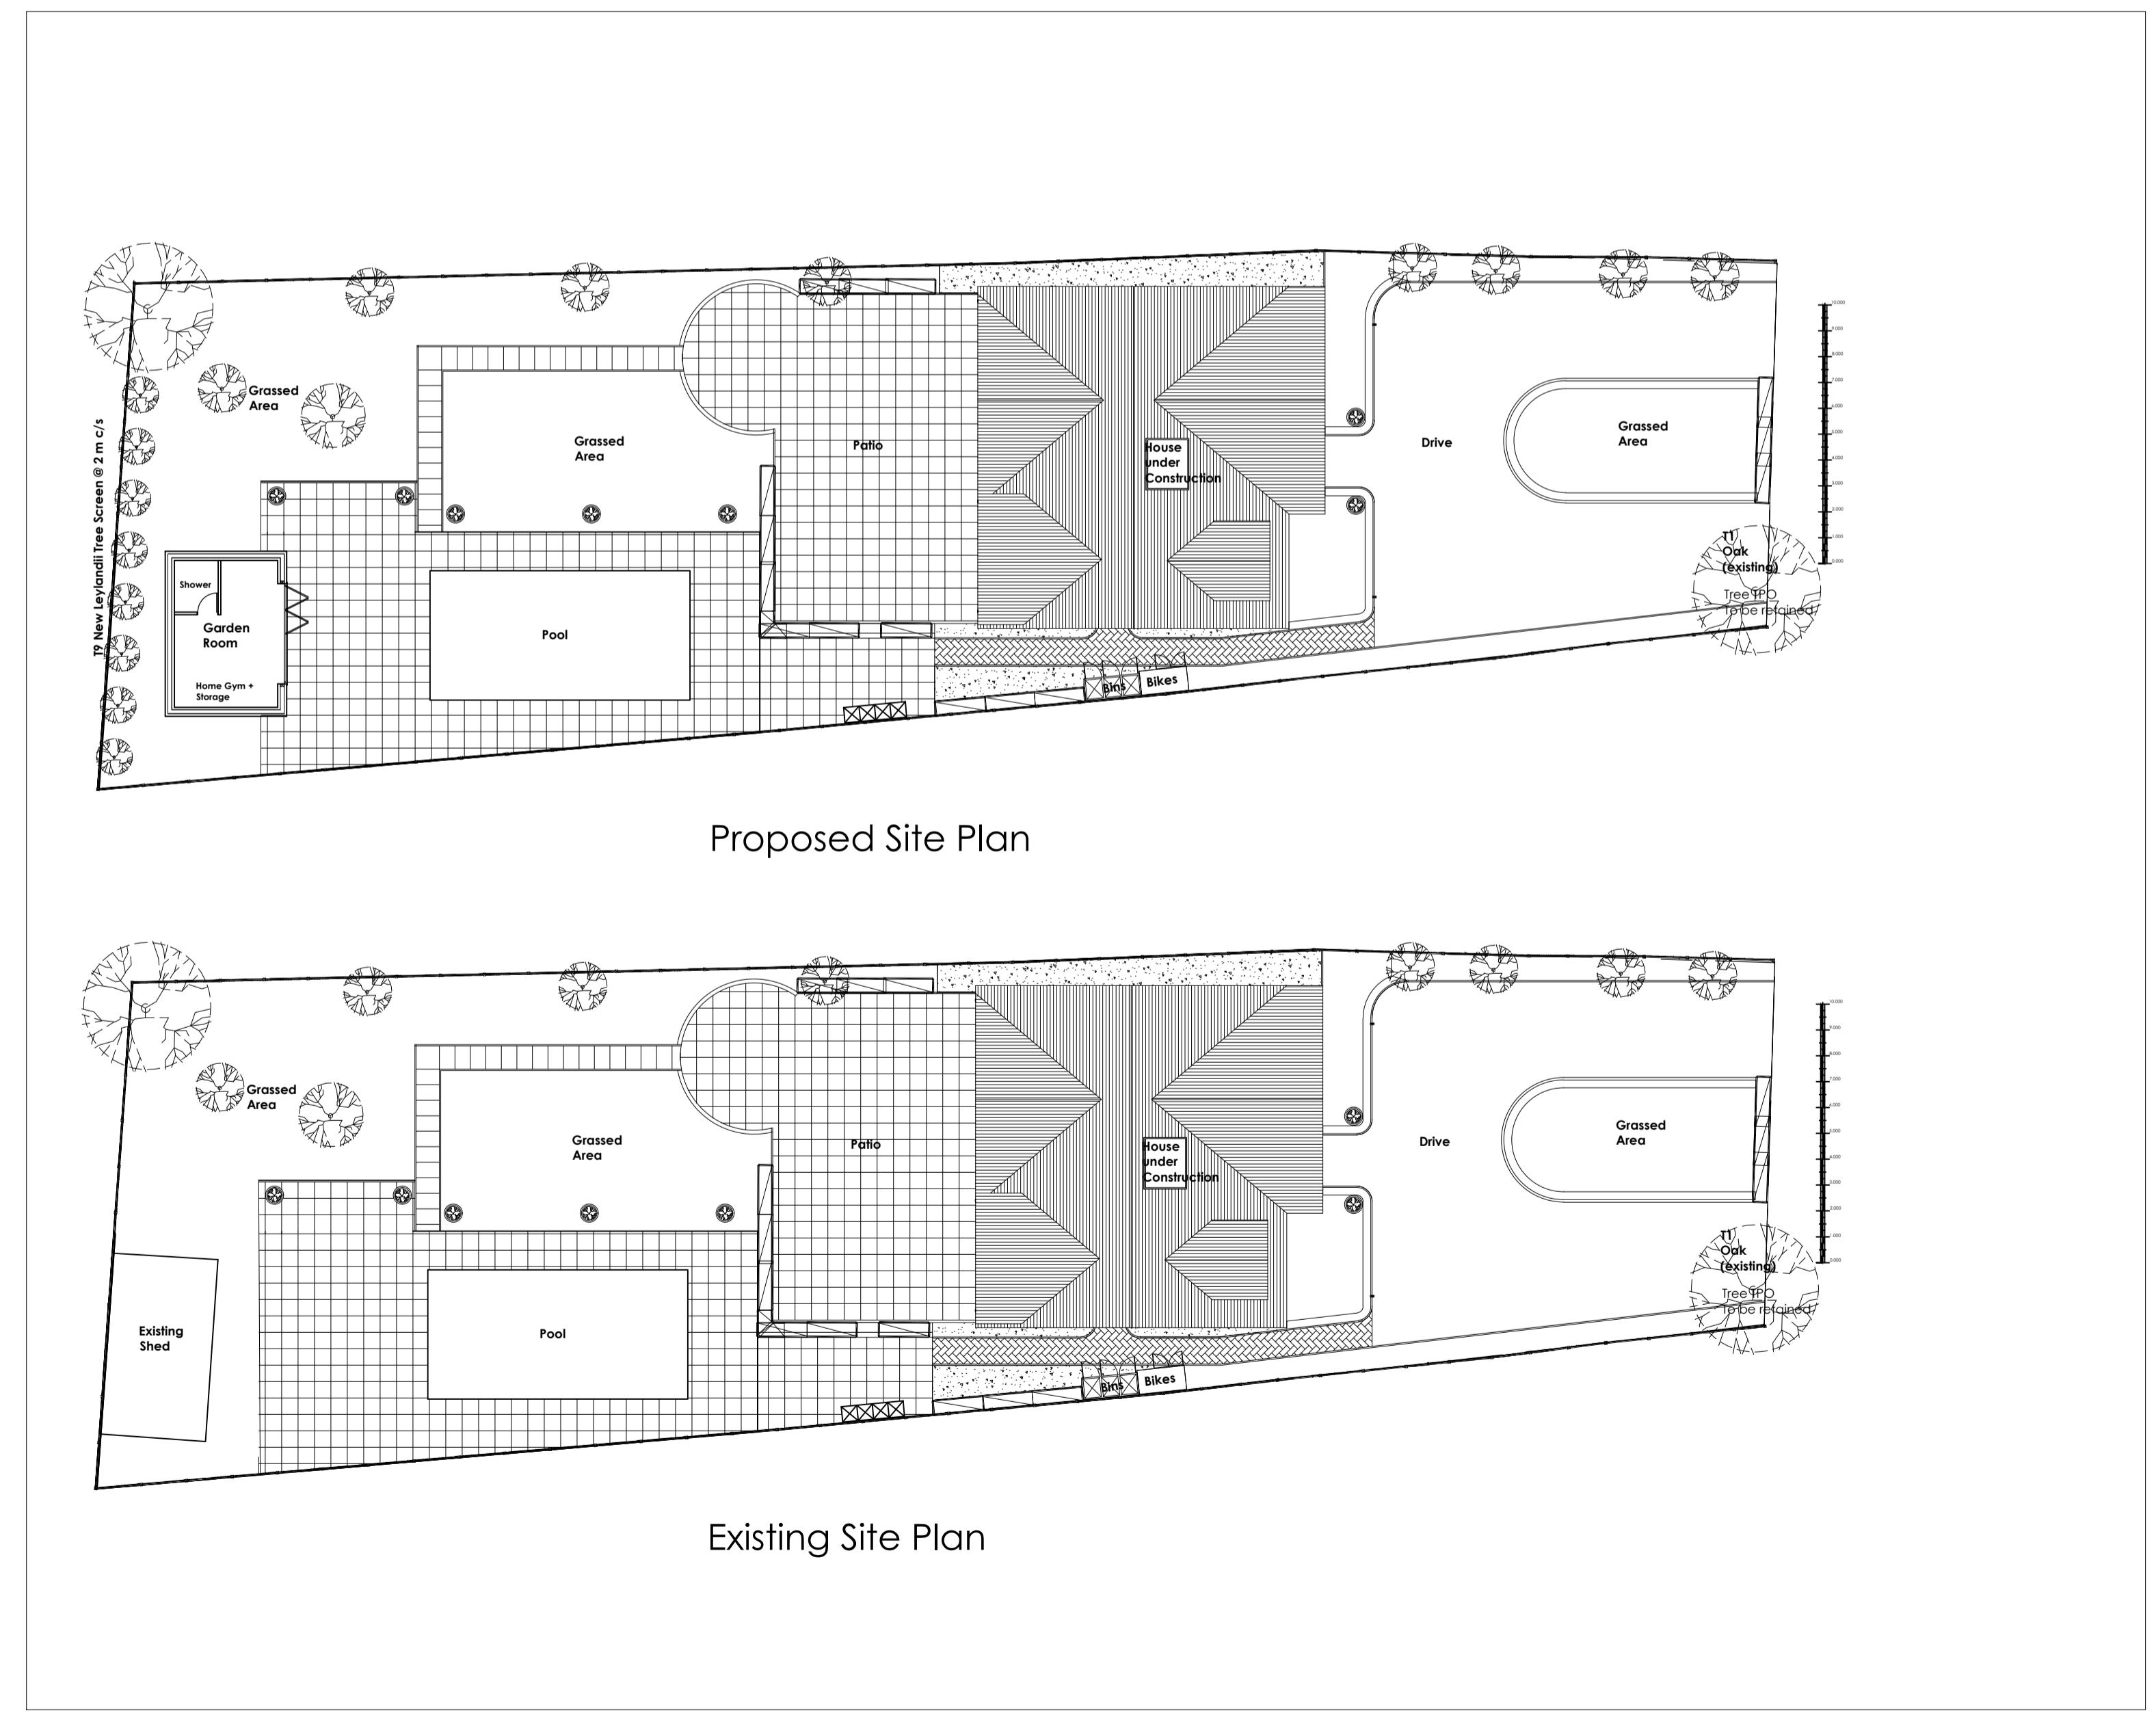

Designed Images
Architecture + interior design : planning
London
23 Little Common, Stanmore, HA7 3Z
Tel: +44(0)20 8416 3913
www.designedimages.co.uk

Notes:
Job No. 119 CHAR
Sheet 1 of 1
Draw No. 119CHAR-PP- Rev 02
Rev. 00
Date April 2023
Scale 1:50 + 1:200 @ A1
Author BJS
Checked RMK