

01 KEY PLAN
1:500 @ A3



1:100@A3
0 1 5M
J 79 STUDIO

T: +44 (0)7742 071 052
W: info@j79studio.co.uk

Unit 312
Wey House
15 Church Street
Weybridge
KT13 8NA


FOR
ALL DIMENSIONS TO BE CHECKED ON SITE
OBTAINED BUILDING CONTROL /PLANNING
APPROVAL BEFORE WORK COMMENCE

This drawing is the property of J79 Studio. Copyright is reserved & this drawing is issued on the condition that it is not copied, reproduced, retained or disclosed to any unauthorised person, either wholly or in part, without our consent. Do not scale from this drawing, check all dimensions on site. Any errors please notify architect in the first instance.

Rev	Date	Note
P1	04-05-22	Planning issue
PROJECT		
		117 Belmont Rd, Uxbridge UB8 1QZ
DRAWING TITLE		EXISTING ELEVATION 1 OF 2
PROPOSED DEVELOPMENT / STATUS		Side / Rear Extension
DRAWN BY	Author	CHECKED BY
		Checker

PROJECT NO.	DATE	SCALE
1900	May 2022	1:100 @ A3
DRAWING NO.		REVISION
A020		P1

01 EXISTING FRONT ELEVATION
1:100 @ A3

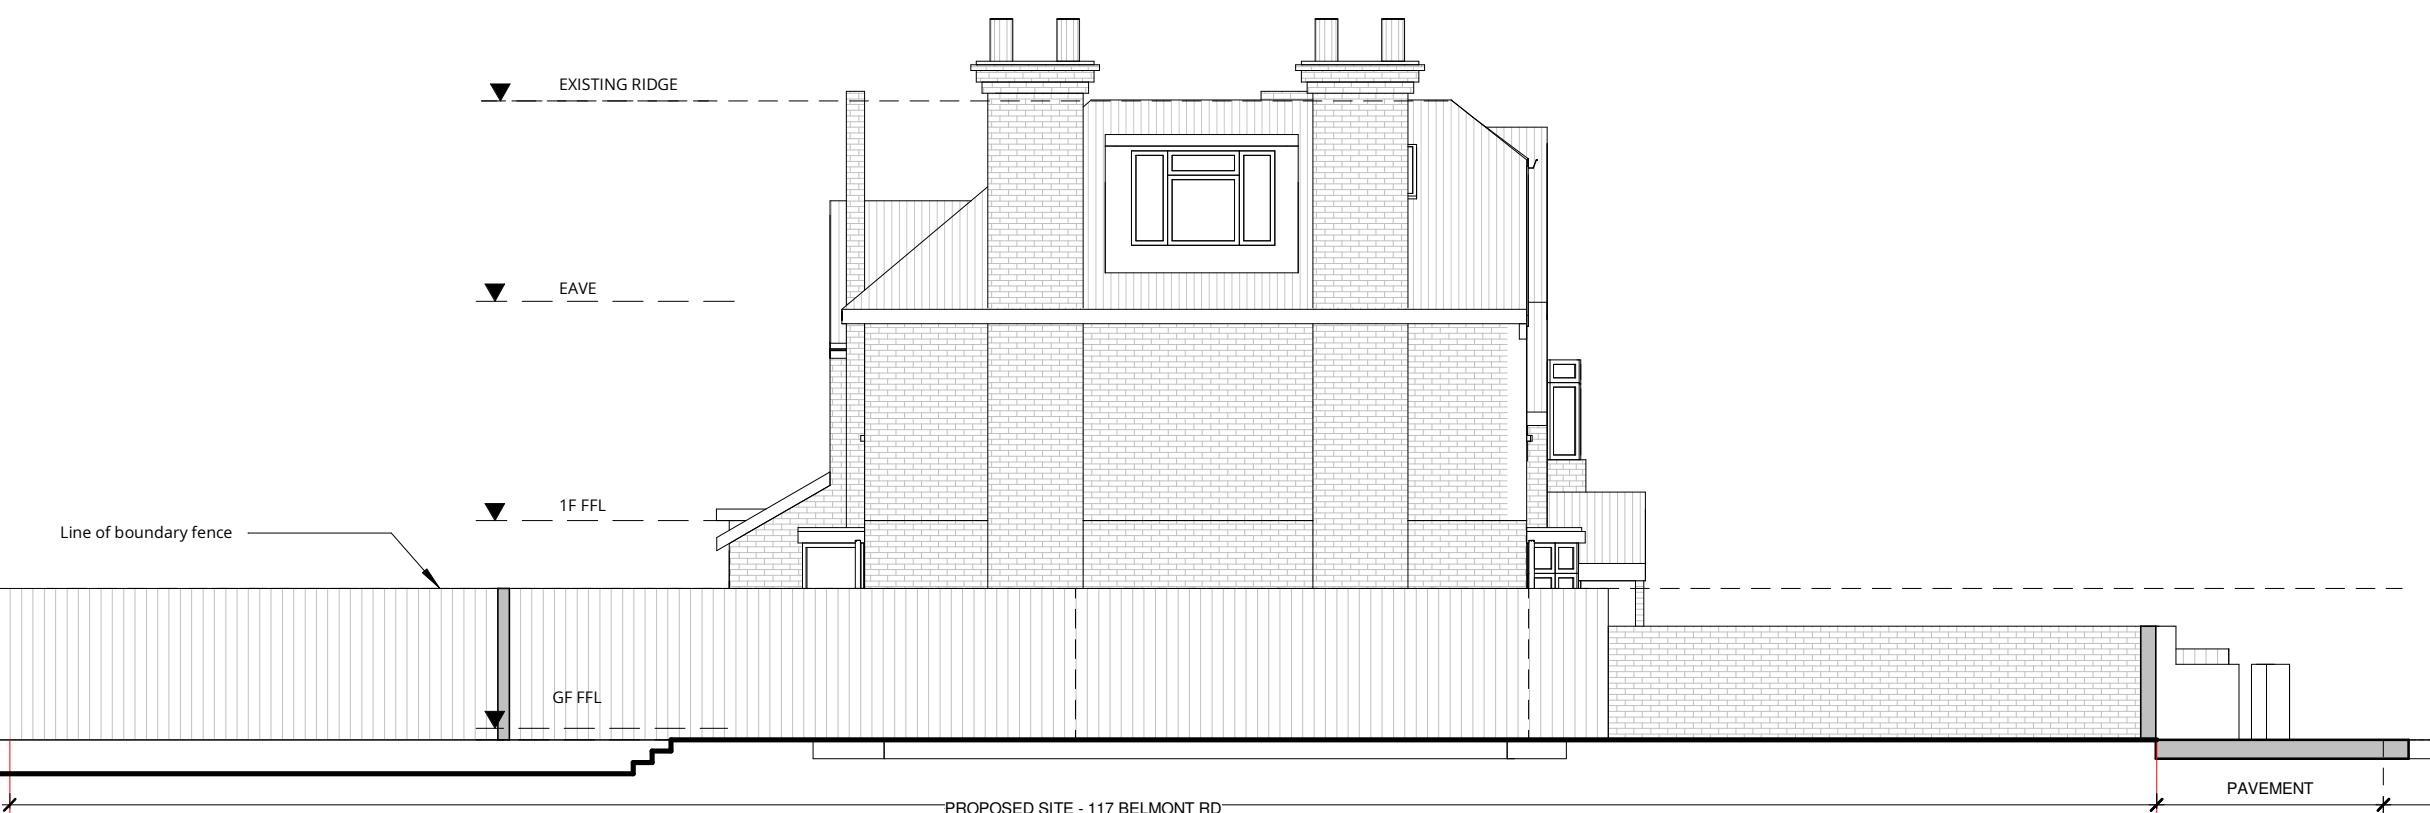

02 EXISTING SIDE / WEST ELEVATION
1:100 @ A3