








## SIDE & REAR DOUBLE STOREY EXTENSION SCHEME

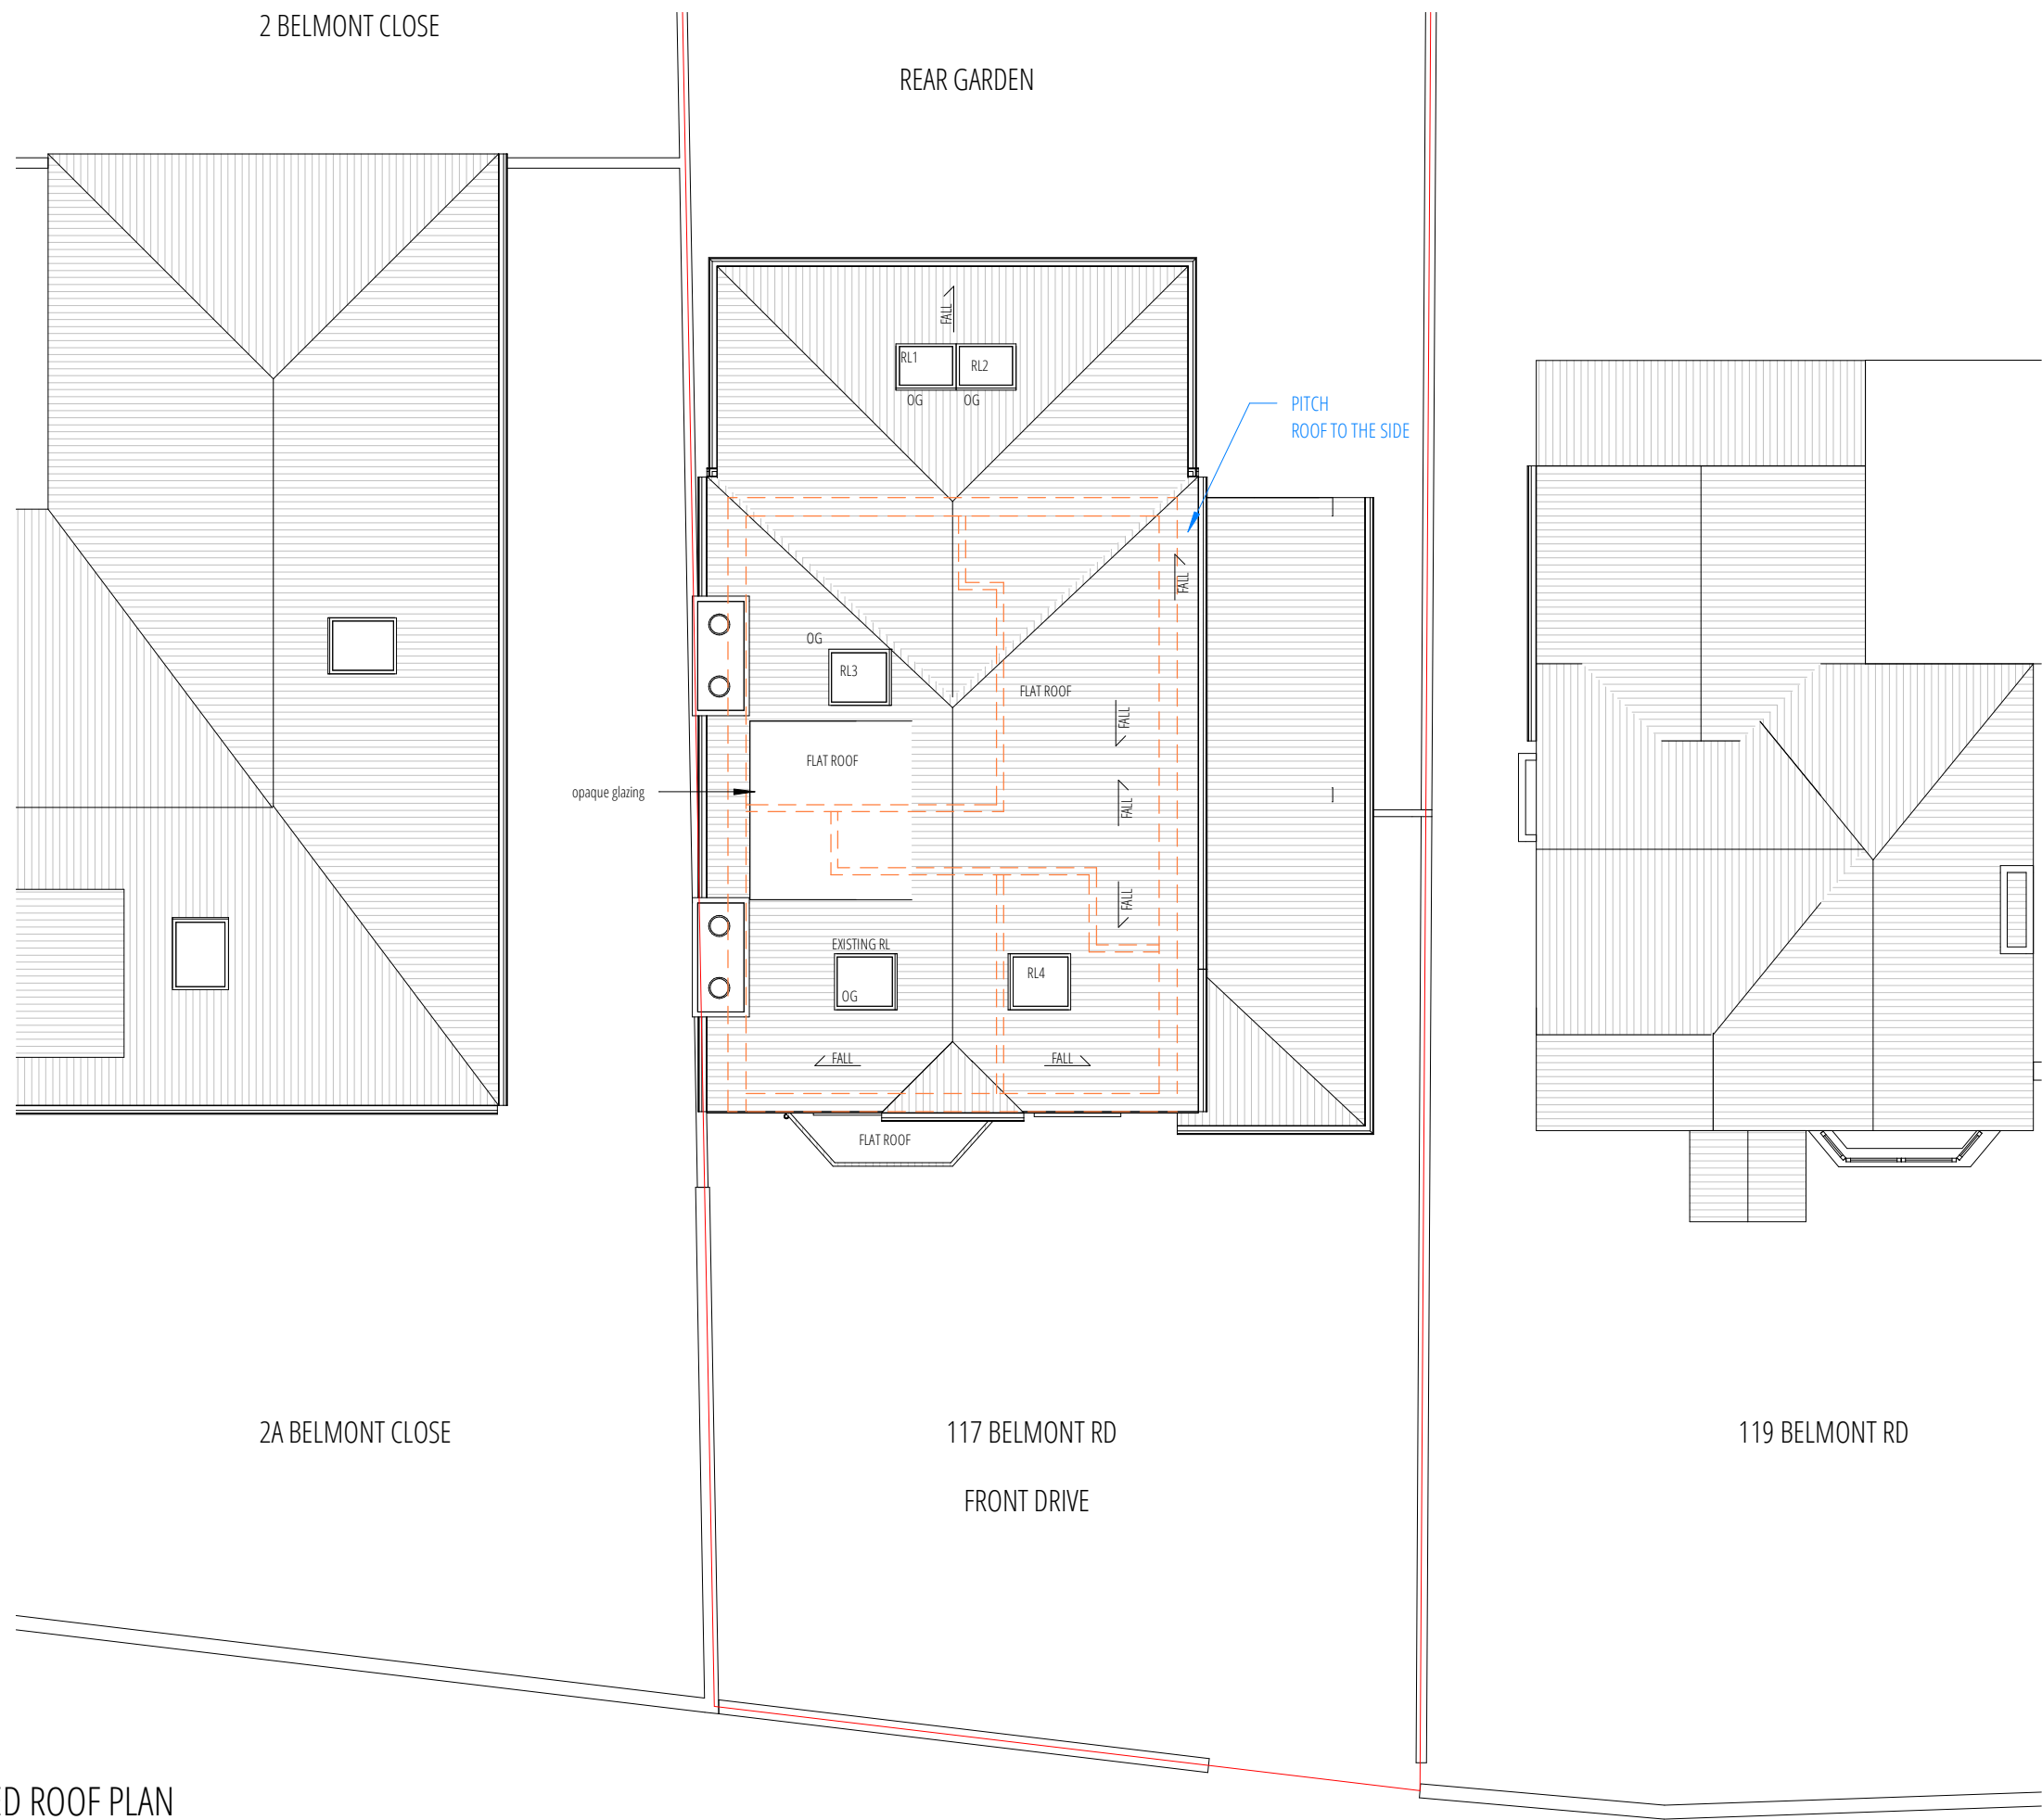

KEY	
	EXISTING STRUCTURE
	PROPOSED STRUCTURE
	SITE BOUNDARY
	STEEL BEAM TO SE DESIGN
RL	ROOF LIGHT
NW	NEW WINDOW
BW	BRICKWORK TO MATCH EXISTING
BH	BRICK SOLIDER COURSE
OB	OPAQUE GLAZING
SD	SLIDING DOOR IN DARK GREY
OG	OPAQUE GLAZING
FS	BUILT IN SHELVING
RWP	RAINWATER PIPE
ED	EXTERNAL DOOR IN DARK GREY
	HOUSE ENTRANCE
	EXISTING STRUCTURE
TC	DORMER IN ROOF TILE CLADDING
RT	ROOF TILE MATCH EXISTING
TP	BOUNDARY PRIVACY TREE PLANTING



## PLANNING ISSUE 1

1:100@A3



J79 STUDIO

T: +44 (0)7742 071 052  
W: [info@j79studio.co.uk](mailto:info@j79studio.co.uk)

Unit 312  
Wey House  
15 Church Street  
Weybridge  
KT13 8NA

EOB

ALL DIMENSIONS TO BE CHECKED ON SITE  
OBTAINED BUILDING CONTROL /PLANNING  
APPROVAL BEFORE WORK COMMENCE

This drawing is the property of J79 Studio. Copyright is reserved & this drawing is issued on the condition that it is not copied, reproduced, retained or disclosed to any unauthorised person, either wholly or in part, without our consent. Do not scale from this drawing, check all dimensions on site. Any errors please notify architect in the first instance.

Rev	Date	Note
P1	05-07-22	Planning issue 1
PROJECT		
117 Belmont Rd, Uxbridge UB8 1QZ		
DRAWING TITLE		
PROPOSED ROOF PLAN		
PROPOSED DEVELOPMENT / STATUS	Rear Extension / Front porch + front bay window	
DRAWN BY	CHECKED BY	
Author		Checker

PROJECT NO.  1900	DATE  JULY 2022	SCALE  1:100 @ A3
DRAWING NO.  A103		REVISION  P1