


01 EXISTING REAR ELEVATION
1:150 @ A3



01 KEY PLAN
1:500 @ A3

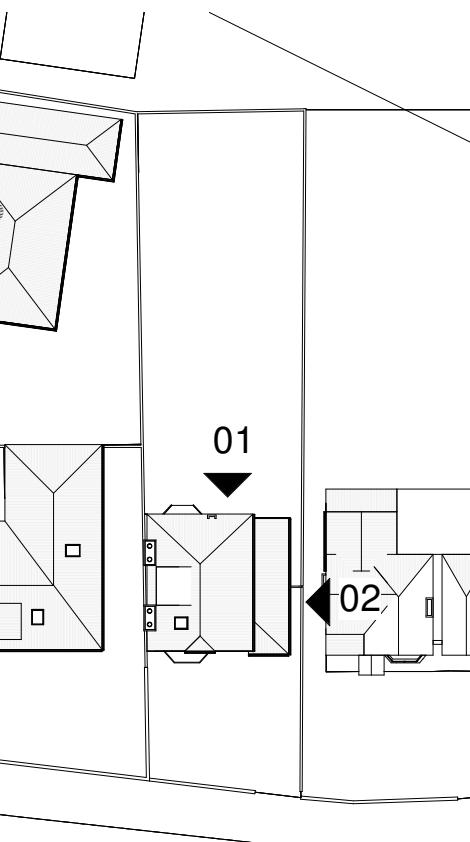

1:100 @ A3
0 1 5M

J 79 STUDIO

T: +44 (0)7742 071 052
W: info@j79studio.co.uk

Unit 312
Wey House
15 Church Street
Weybridge
KT13 8NA

FOR
ALL DIMENSIONS TO BE CHECKED ON SITE
OBTAINED BUILDING CONTROL /PLANNING
APPROVAL BEFORE WORK COMMENCE

This drawing is the property of J79 Studio. Copyright is reserved & this drawing is issued on the condition that it is not copied, reproduced, retained or disclosed to any unauthorised person, either wholly or in part, without our consent. Do not scale from this drawing, check all dimensions on site. Any errors please notify architect in the first instance.

Rev	Date	Note
P1	04-05-22	Planning issue

PROJECT
117 Belmont Rd, Uxbridge UB8 1QZ

DRAWING TITLE
EXISTING ELEVATION 2 OF 2


PROPOSED
DEVELOPMENT
/ STATUS
Side / Rear Extension

DRAWN BY Author
CHECKED BY Checker

PROJECT NO.	DATE	SCALE
1900	May 2022	1:100 @ A3
DRAWING NO.		REVISION

A021

P1

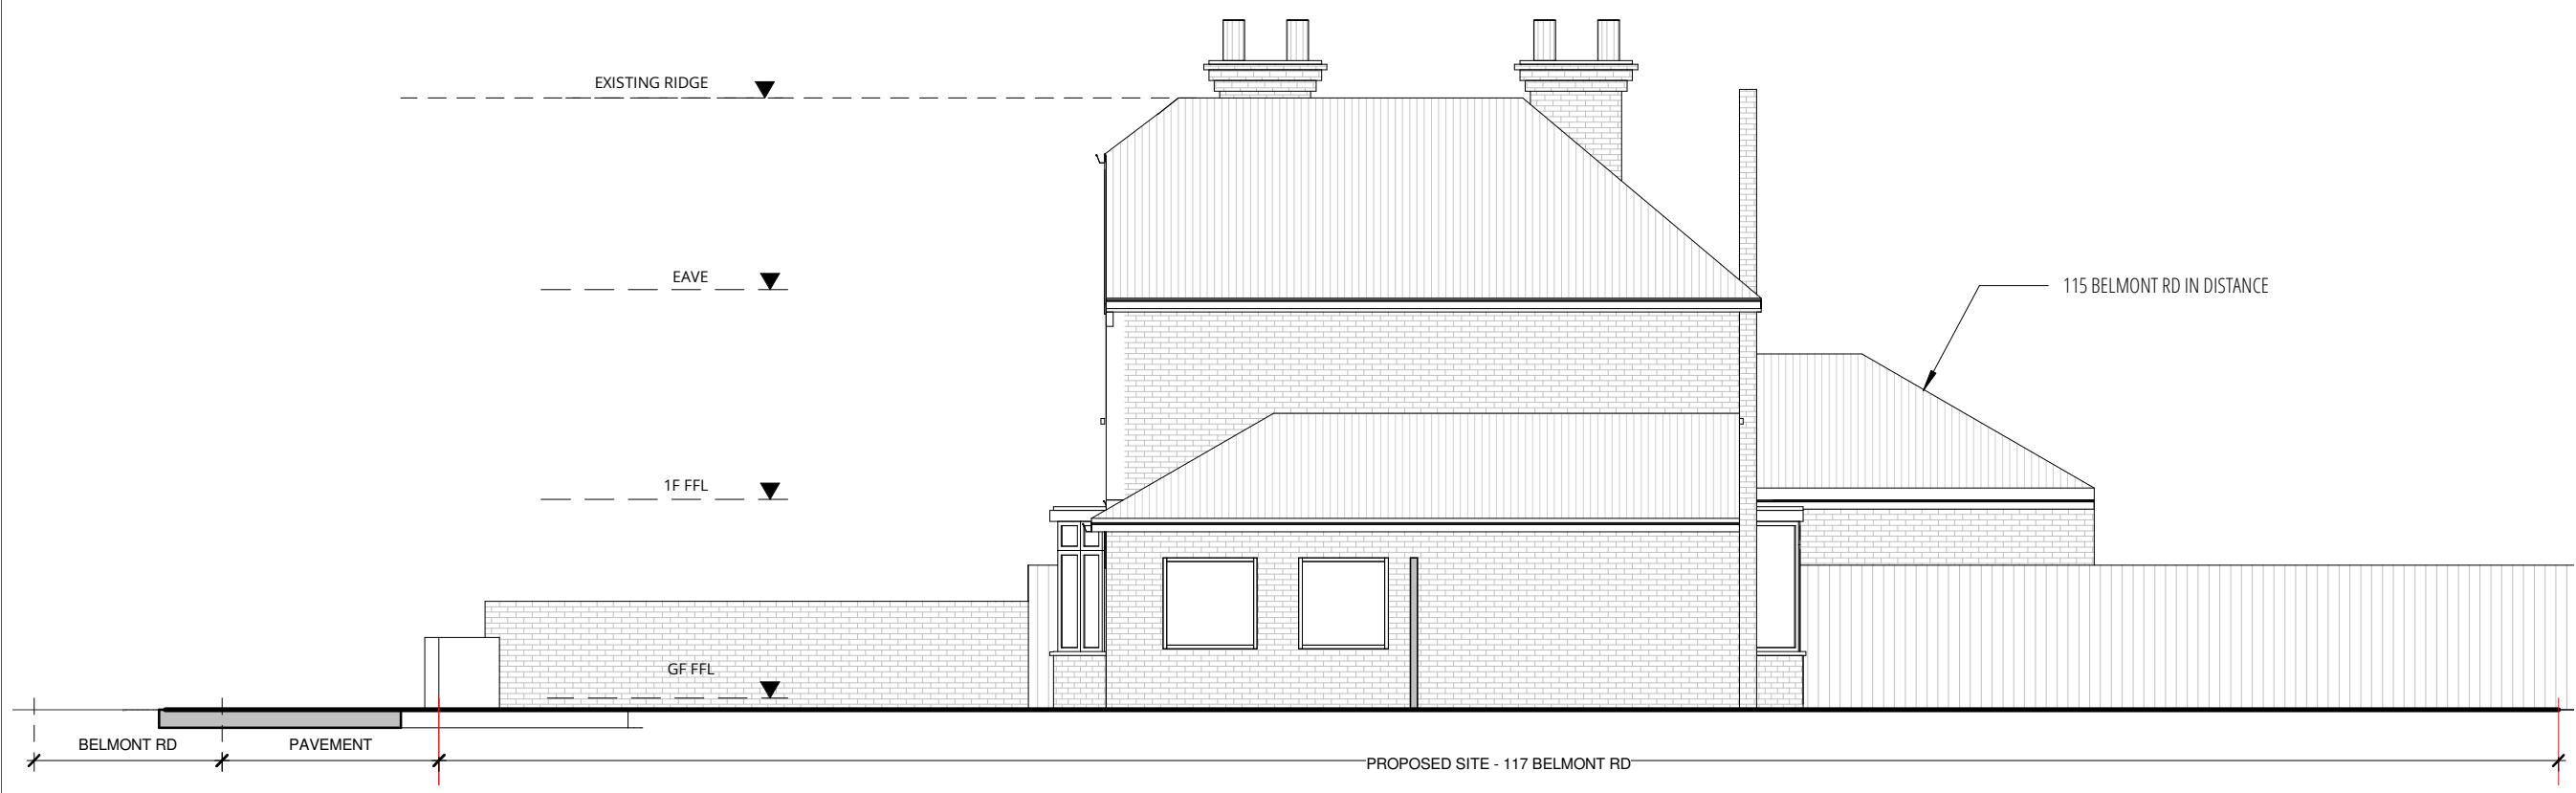

02 EXISTING SIDE / EAST ELEVATION
1:150 @ A3