

Pre-Existing Ground Floor Plan

Scale 1:100

GENERAL NOTES:
1. ALL DIMENSIONS ARE IN MILLIMETER.
2. VERIFY ALL DIMENSIONS AND CONDITIONS BEFORE BUILDING OR
STARTING CONSTRUCTION. NOTIFY THE DESIGNER IMMEDIATELY OF ANY
DISCREPANCY OR VARIATION.
3. ALL WORK TO COMPLY WITH CURRENT BUILDING REGULATIONS
AND CODES OF PRACTICE


Title:

Pre-Existing Ground Floor Plan

Site Address
117 Belmont Road
Uxbridge
Middx
UB8 1QZ

Scale: 1:100 @A3
Date: 07/03/2024
Drawing No.:
2023/084 -01

Revision Date:
Drawn By:
FP
e:mail -
faluckpatel@yahoo.com
(M) +44 (0) 7871 466 254

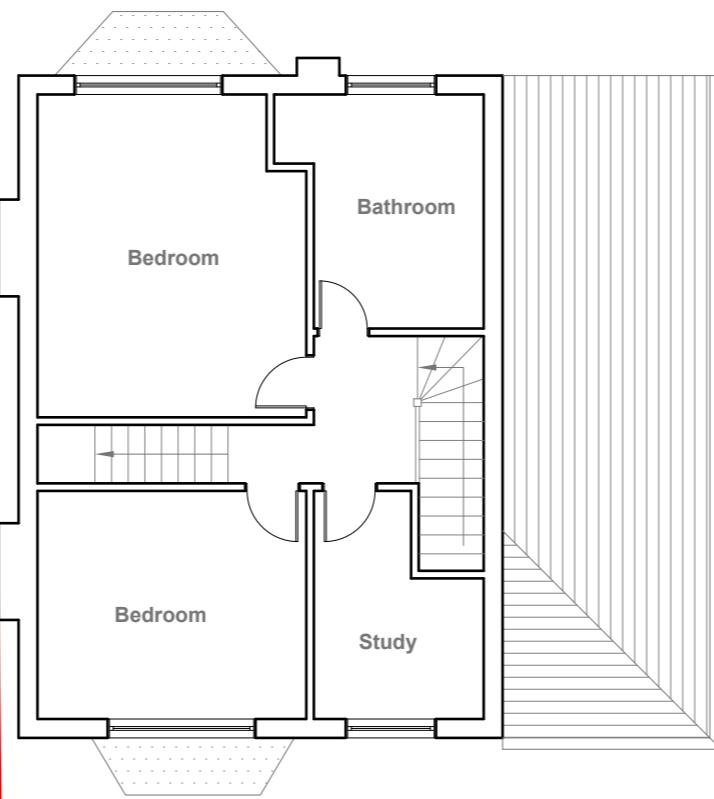

Pre-Existing First Floor Plan

Scale 1:100

10 Meter
5
2
1
0
1:100

GENERAL NOTES:
1. ALL DIMENSIONS ARE IN MILLIMETER.
2. VERIFY ALL DIMENSIONS AND CONDITIONS BEFORE BUILDING OR
STARTING CONSTRUCTION. NOTIFY THE DESIGNER IMMEDIATELY OF ANY
DISCREPANCY OR VARIATION.
3. ALL WORK TO COMPLY WITH CURRENT BUILDING REGULATIONS
AND CODES OF PRACTICE

Title:


Pre-Existing First Floor Plan

Site Address
117 Belmont Road
Uxbridge
Middx
UB8 1QZ

Scale: 1:100 @A3
Date: 07/03/2024
Drawing No.:
2023/084 -02

Revision Date:
Drawn By:
FP
e:mail -
faluckpatel@yahoo.com
(M) +44 (0) 7871 466 254

**Faluck
Patel**

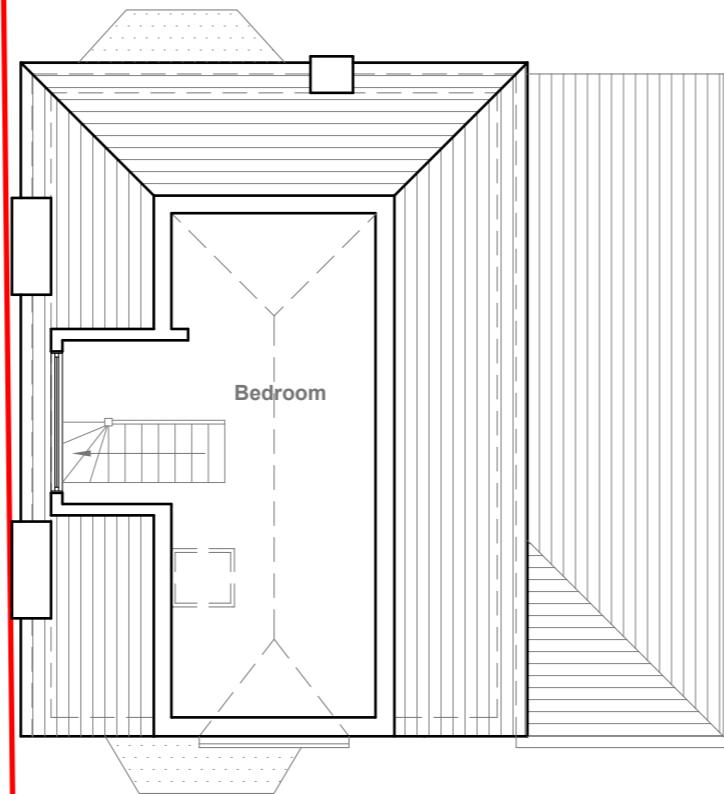

Pre-Existing Loft Floor Plan

Scale 1:100

GENERAL NOTES:
1. ALL DIMENSIONS ARE IN MILLIMETER.
2. VERIFY ALL DIMENSIONS AND CONDITIONS BEFORE BUILDING OR
STARTING CONSTRUCTION. NOTIFY THE DESIGNER IMMEDIATELY OF ANY
DISCREPANCY OR VARIATION.
3. ALL WORK TO COMPLY WITH CURRENT BUILDING REGULATIONS
AND CODES OF PRACTICE

Title:

Pre-Existing Loft Floor Plan

Site Address
117 Belmont Road
Uxbridge
Middx
UB8 1QZ

Scale: 1:100 @A3
Date: 07/03/2024
Drawing No.:
2023/084 -03
Drawn By:
FP

Revision Date:


e:mail -
faluckpatel@yahoo.com
(M) +44 (0) 7871 466 254

10 Meter
5
2
1
0
1:100



Pre-Existing Front Elevation

Scale 1:100

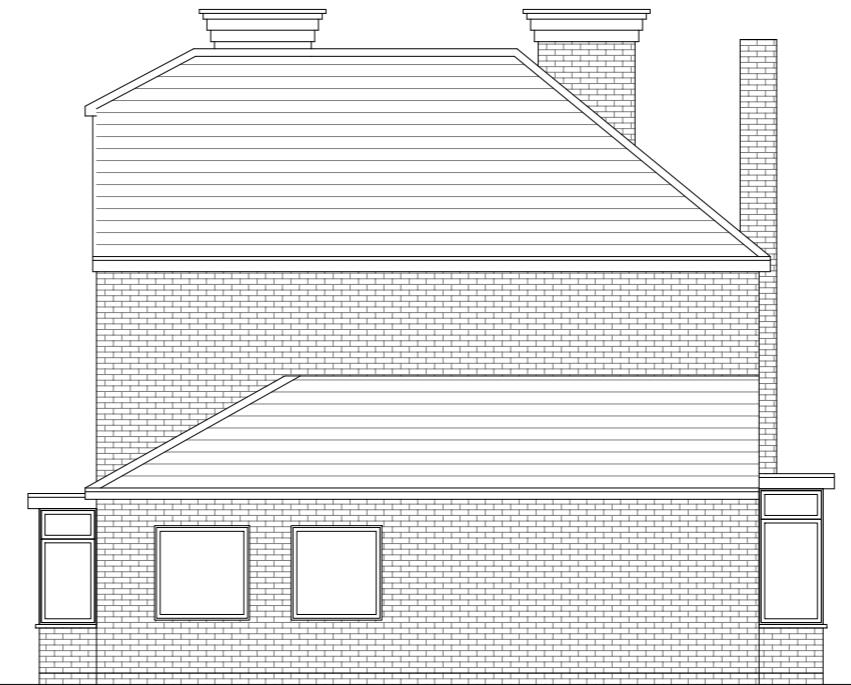


Pre-Existing Side Elevation

Scale 1:100



Pre-Existing Rear Elevation

Scale 1:100

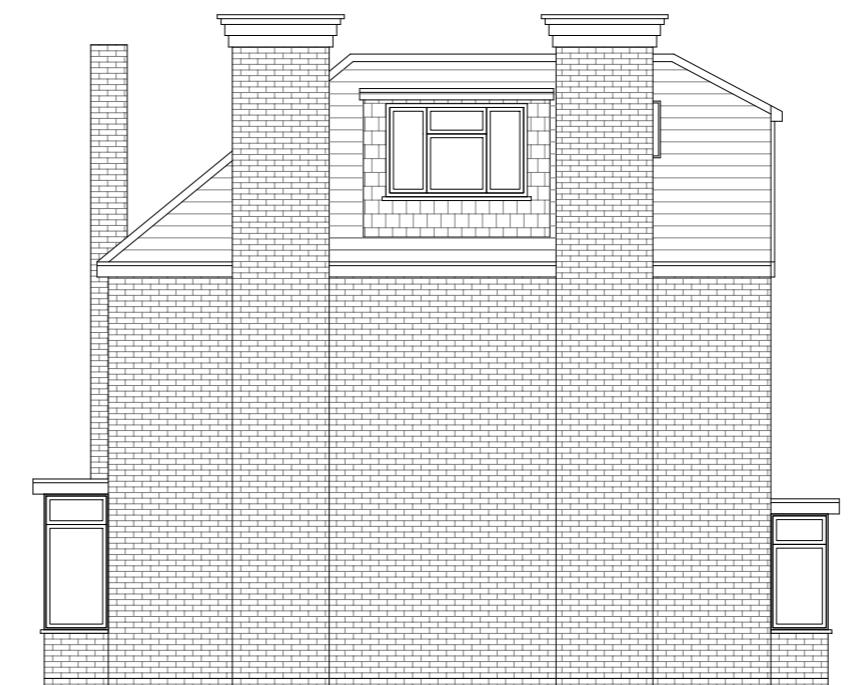

Pre-Existing Side Elevation

Scale 1:100

GENERAL NOTES:

1. ALL DIMENSIONS ARE IN MILLIMETER.
2. VERIFY ALL DIMENSIONS AND CONDITIONS BEFORE BUILDING OR STARTING CONSTRUCTION. NOTIFY THE DESIGNER IMMEDIATELY OF ANY DISCREPANCY OR VARIATION.
3. ALL WORK TO COMPLY WITH CURRENT BUILDING REGULATIONS AND CODES OF PRACTICE

Title:

Pre-Existing Elevations

Site Address

117 Belmont Road
Uxbridge
Middx
UB8 1QZ

Scale: 1:100 @A3
Date: 07/03/2024
Drawing No.: 2023/084 -04

Revision Date:

Drawn By:

FP

e:mail -

faluckpatel@yahoo.com
(M) +44 (0) 7871 466 254

10 Meter
5
2
1
0
1:100