



EXISTING FRONT ELEVATION



EXISTING REAR ELEVATION

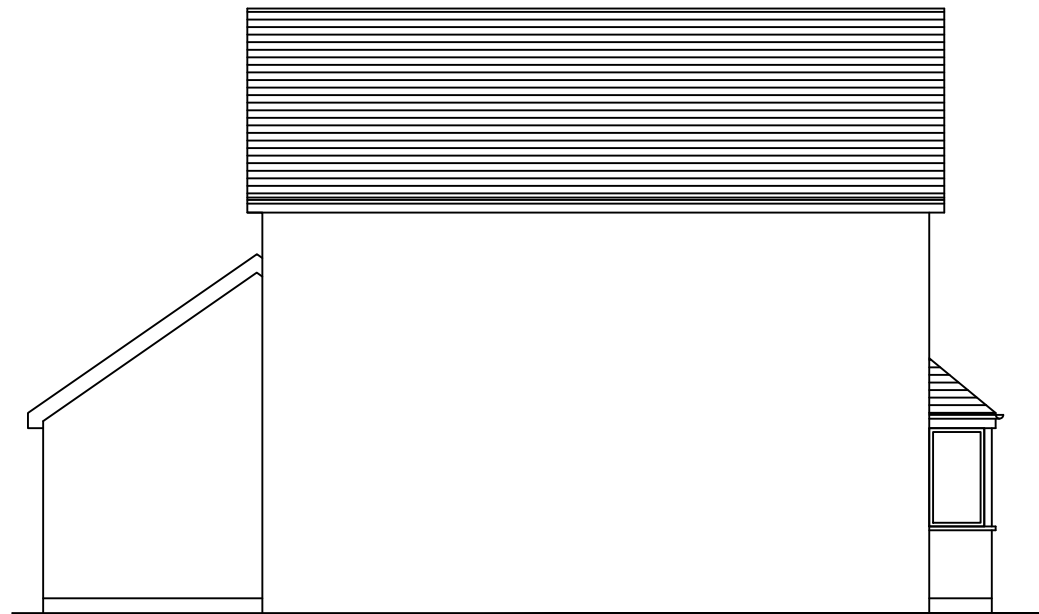

EXISTING SIDE ELEVATION

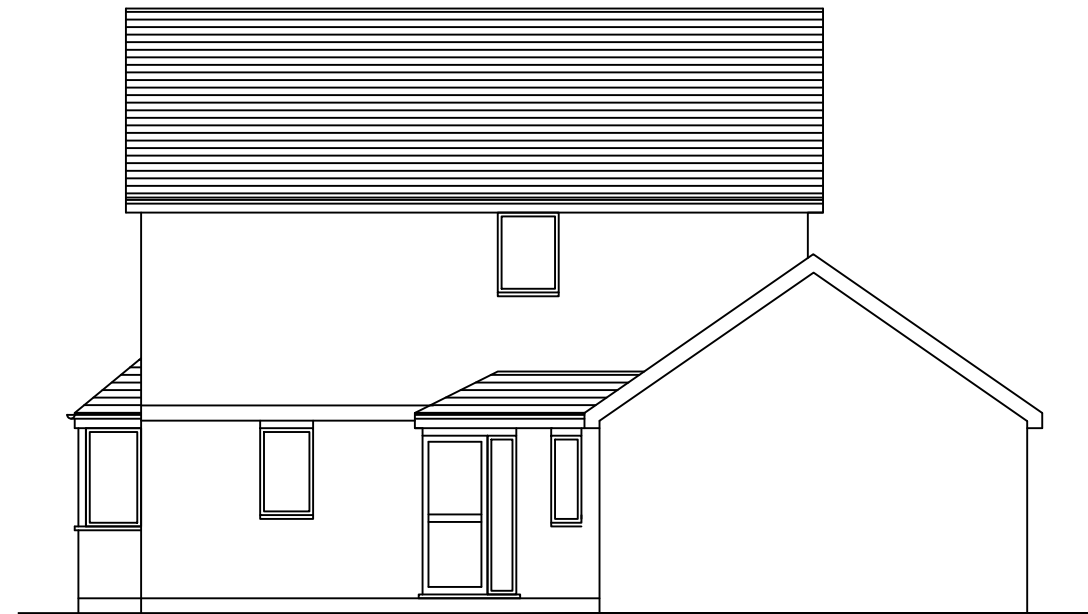

EXISTING SIDE ELEVATION

Project 9 Burlington Close		
Pinner		
HA5 2TP		
Drawing Title Existing Floor Plan & Elevations		
Drawing Title	9 /P/B	Rev.
Rev.	Scale: 1: 100 @A3	Date: April 2026