



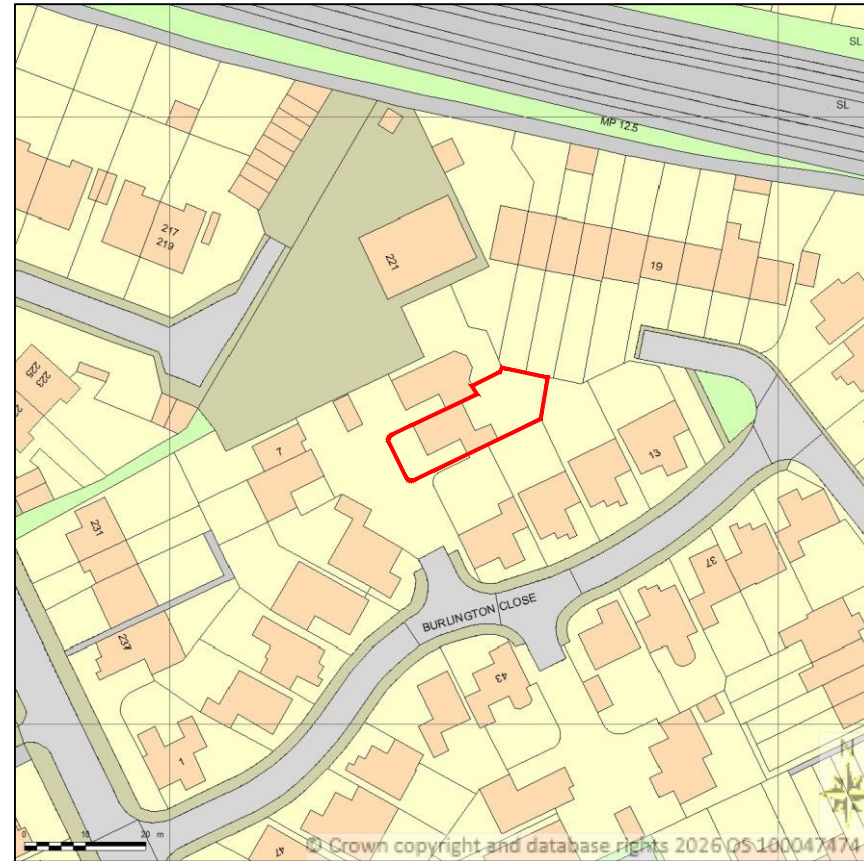

**SITE LOCATION PLAN  
AREA 2 HA  
SCALE 1:1250 on A4  
CENTRE COORDINATES: 510945, 189848**



Supplied by Streetwise Maps Ltd  
www.streetwise.net  
Licence No: 100047474  
25/04/2026 16:41

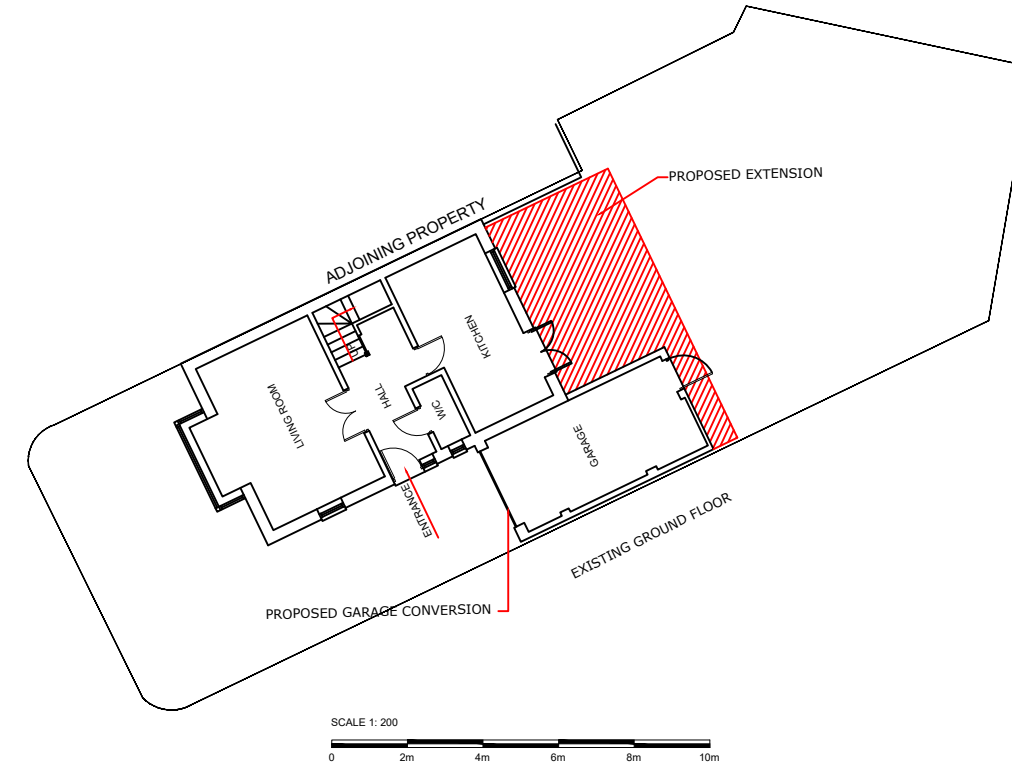

**SITE PLAN  
1:200 SCALE**

**LOCATION PLAN  
1:1250 SCALE**

Project	<b>9 Burlington Close Pinner HA5 2TP</b>	
Drawing Title	<b>Location Plan &amp; Site Plan</b>	
Drawing Title	<b>9 / P/A</b>	Rev.
Rev.	Scale: <b>1/1250 1: 200 @A3</b>	Date: <b>April 2026</b>