


NOTE:
ALL MATERIALS TO BE USED IN ANY EXTERIOR WORK SHALL BE SIMILAR APPEARANCE TO THOSE USED IN THE CONSTRUCTION OF THE EXTERIORS OF THE EXISTING DWELLING HOUSE.

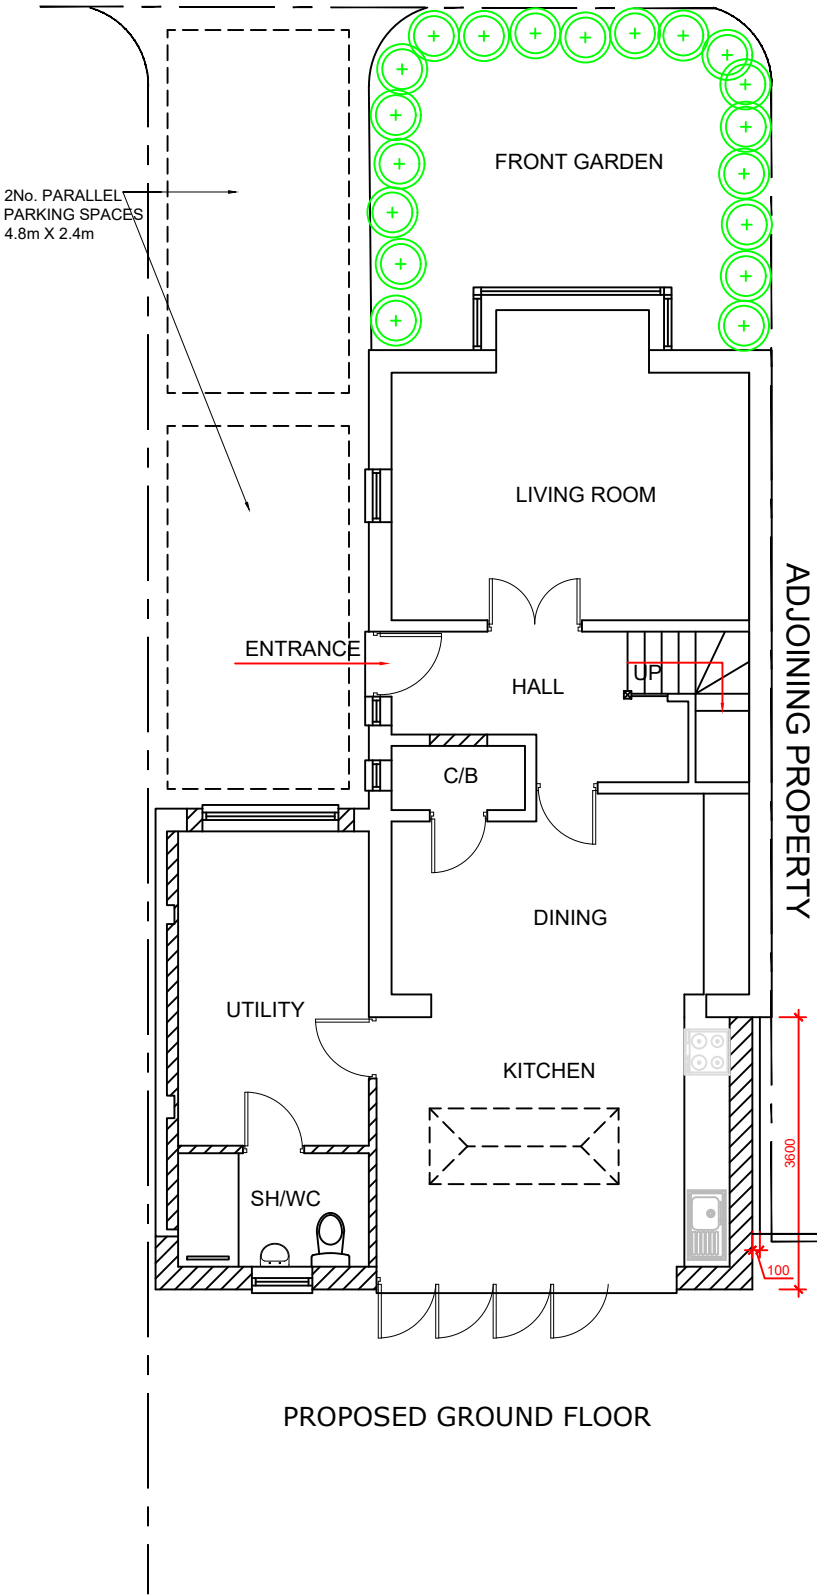

PROPOSED FRONT ELEVATION


EXISTING ROOF

ROOF LANTERN


OBSCURED WINDOW TO SH/WC

NEW WINDOW TO REPLACE GARAGE DOOR


FINISHED TO MATCH EXISTING

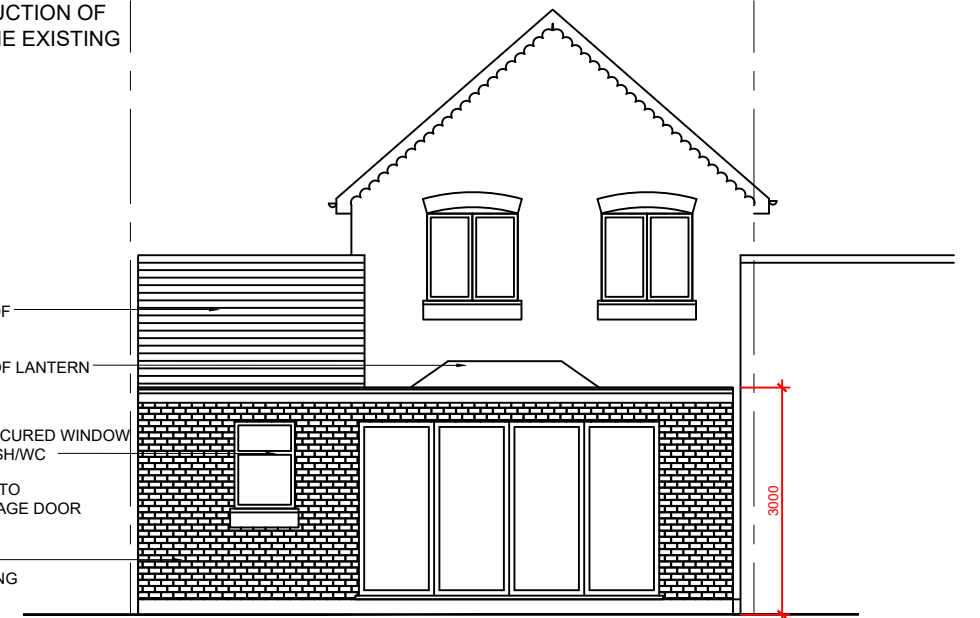

PROPOSED REAR ELEVATION

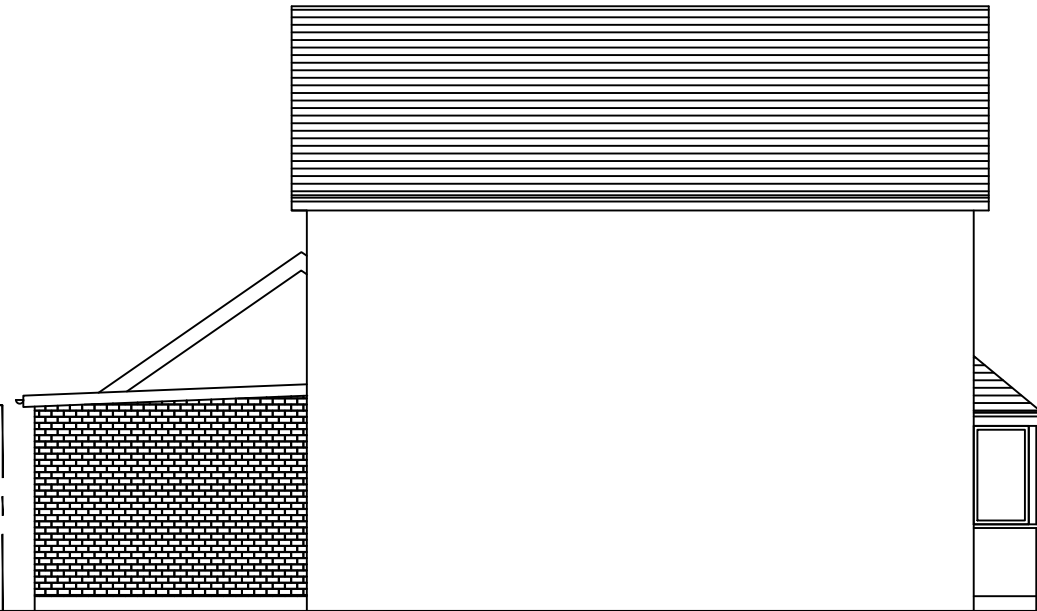

PROPOSED SIDE ELEVATION

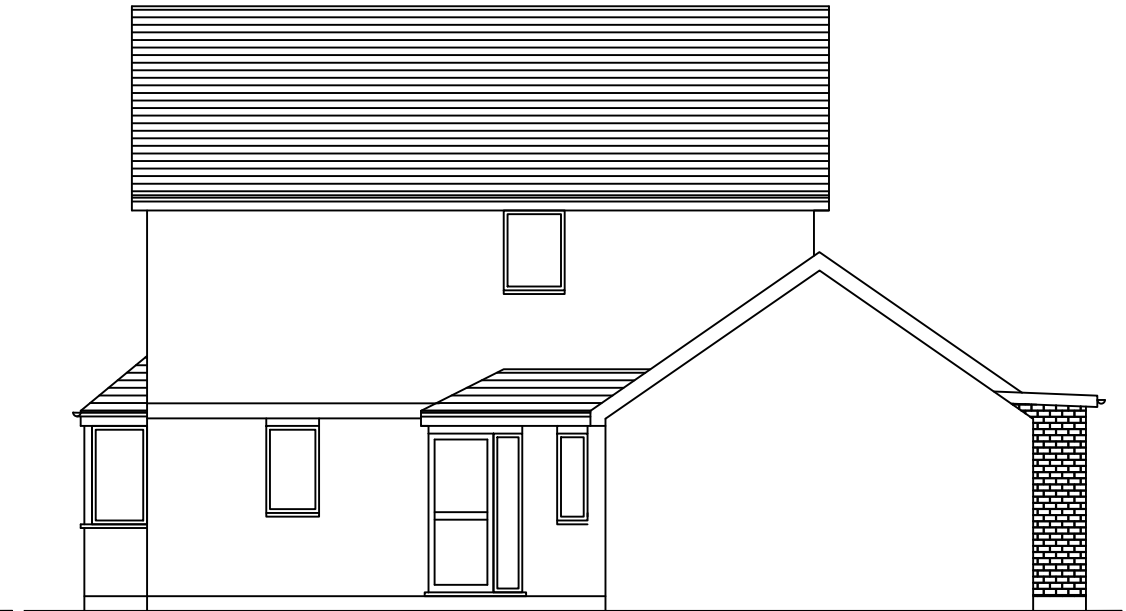

PROPOSED SIDE ELEVATION



Project	9 Burlington Close Pinner HA5 2TP	
Drawing Title	Proposed Floor Plan & Elevations	
Drawing Title	9 /P/C	Rev.
Rev.	Scale: 1: 100 @A3	Date: April 2026