



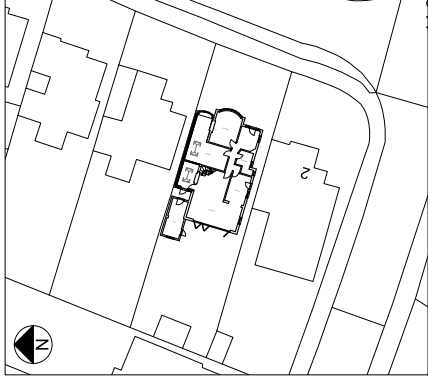

BLOCK PLAN (1:500)

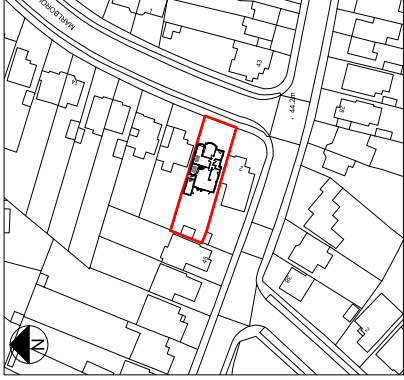

LOCATION PLAN (1:1250)

T R Harris Design & Surveying Services
559 Rayners Lane, Pinner, Middlesex HA5 5HP
www.trharrisdesign.co.uk Tel: 07957 619812


PROJECT

4 Marlborough Avenue
RUISLIP
HA4 7NR


TITLE

Existing Plans & Elevations


SCALE	1:50 & 1:100 @ A2	DRAWING NO.	20/4MA/01
DATE	October 2020		

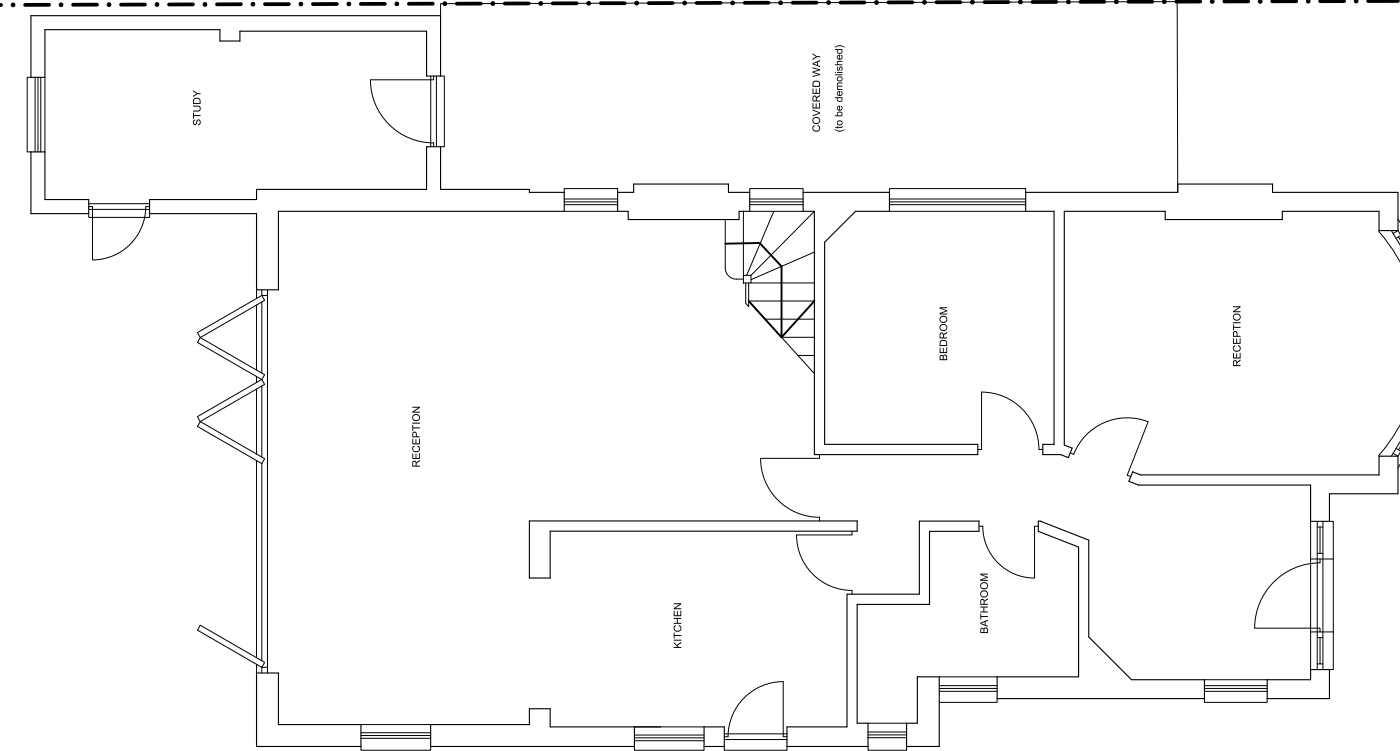


EXISTING GROUND FLOOR PLAN

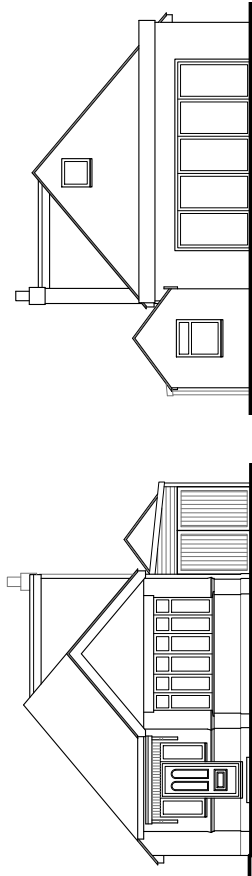

EXISTING FRONT (SOUTH EAST) ELEVATION

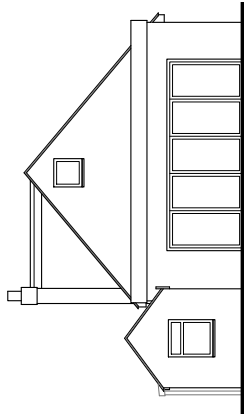

EXISTING REAR (NORTH WEST) ELEVATION

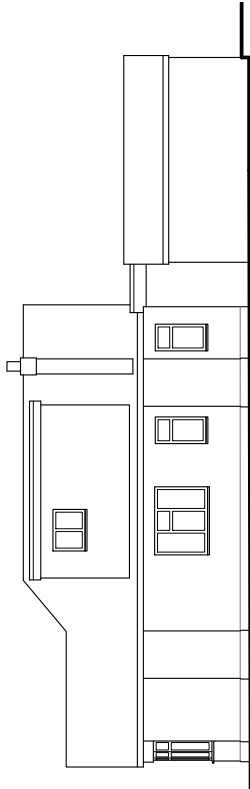


EXISTING SIDE (NORTH EAST) ELEVATION




SCALE BAR 1:50




SCALE BAR 1:100

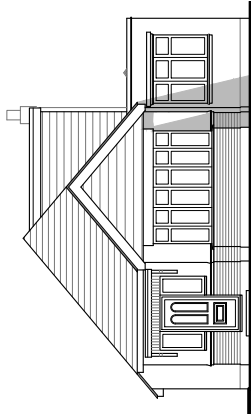


PROPOSED FRONT (SOUTH EAST) ELEVATION

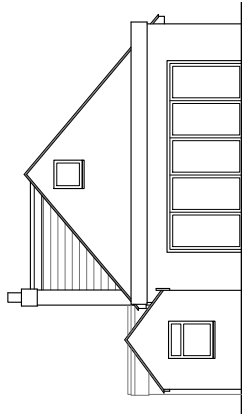

PROPOSED REAR (NORTH WEST) ELEVATION

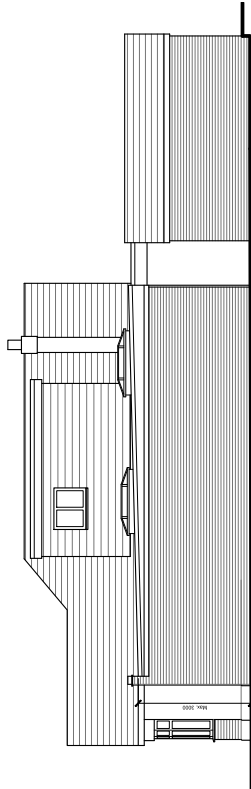

PROPOSED SIDE (NORTH EAST) ELEVATION

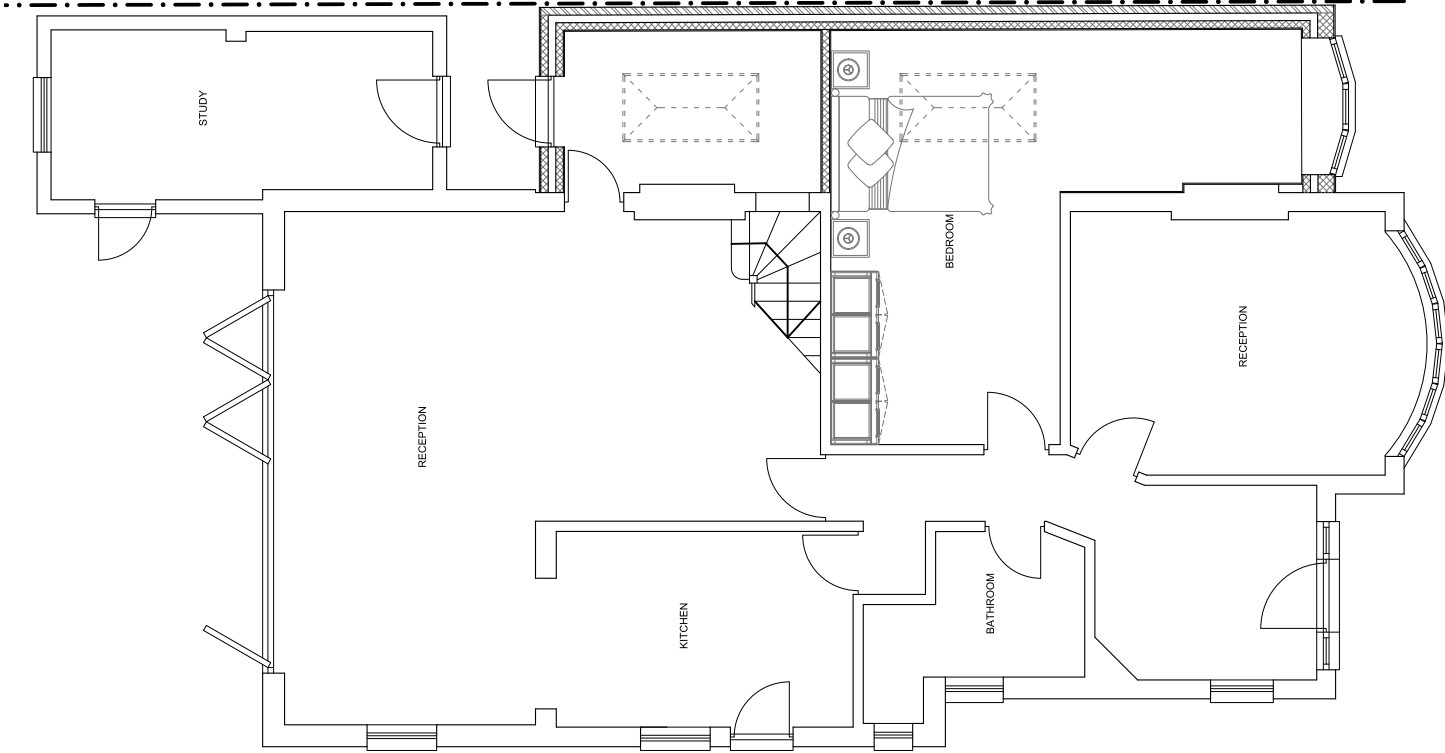

PROPOSED GROUND FLOOR PLAN

Rev. A - 11.11.20 - Side elevation corrected

T R Harris Design & Surveying Services
559 Rayners Lane, Pinner, Middlesex HA5 5HP
www.trharrisdesign.co.uk Tel: 07957 619812

PROJECT

4 Marlborough Avenue
RUISLIP
HA4 7NR

TITLE

Proposed Plans & Elevations

SCALE	1:50 & 1:100 @ A2	DRAWING NO.
DATE	October 2020	20/4MA/02A

0 5 10
SCALE BAR 1:50

SCALE BAR 1:100