


KEY:




EXISTING TREES

 


SITE BOUNDARY

SCALE

 

1/250 A3

EXISTING SITE PLAN

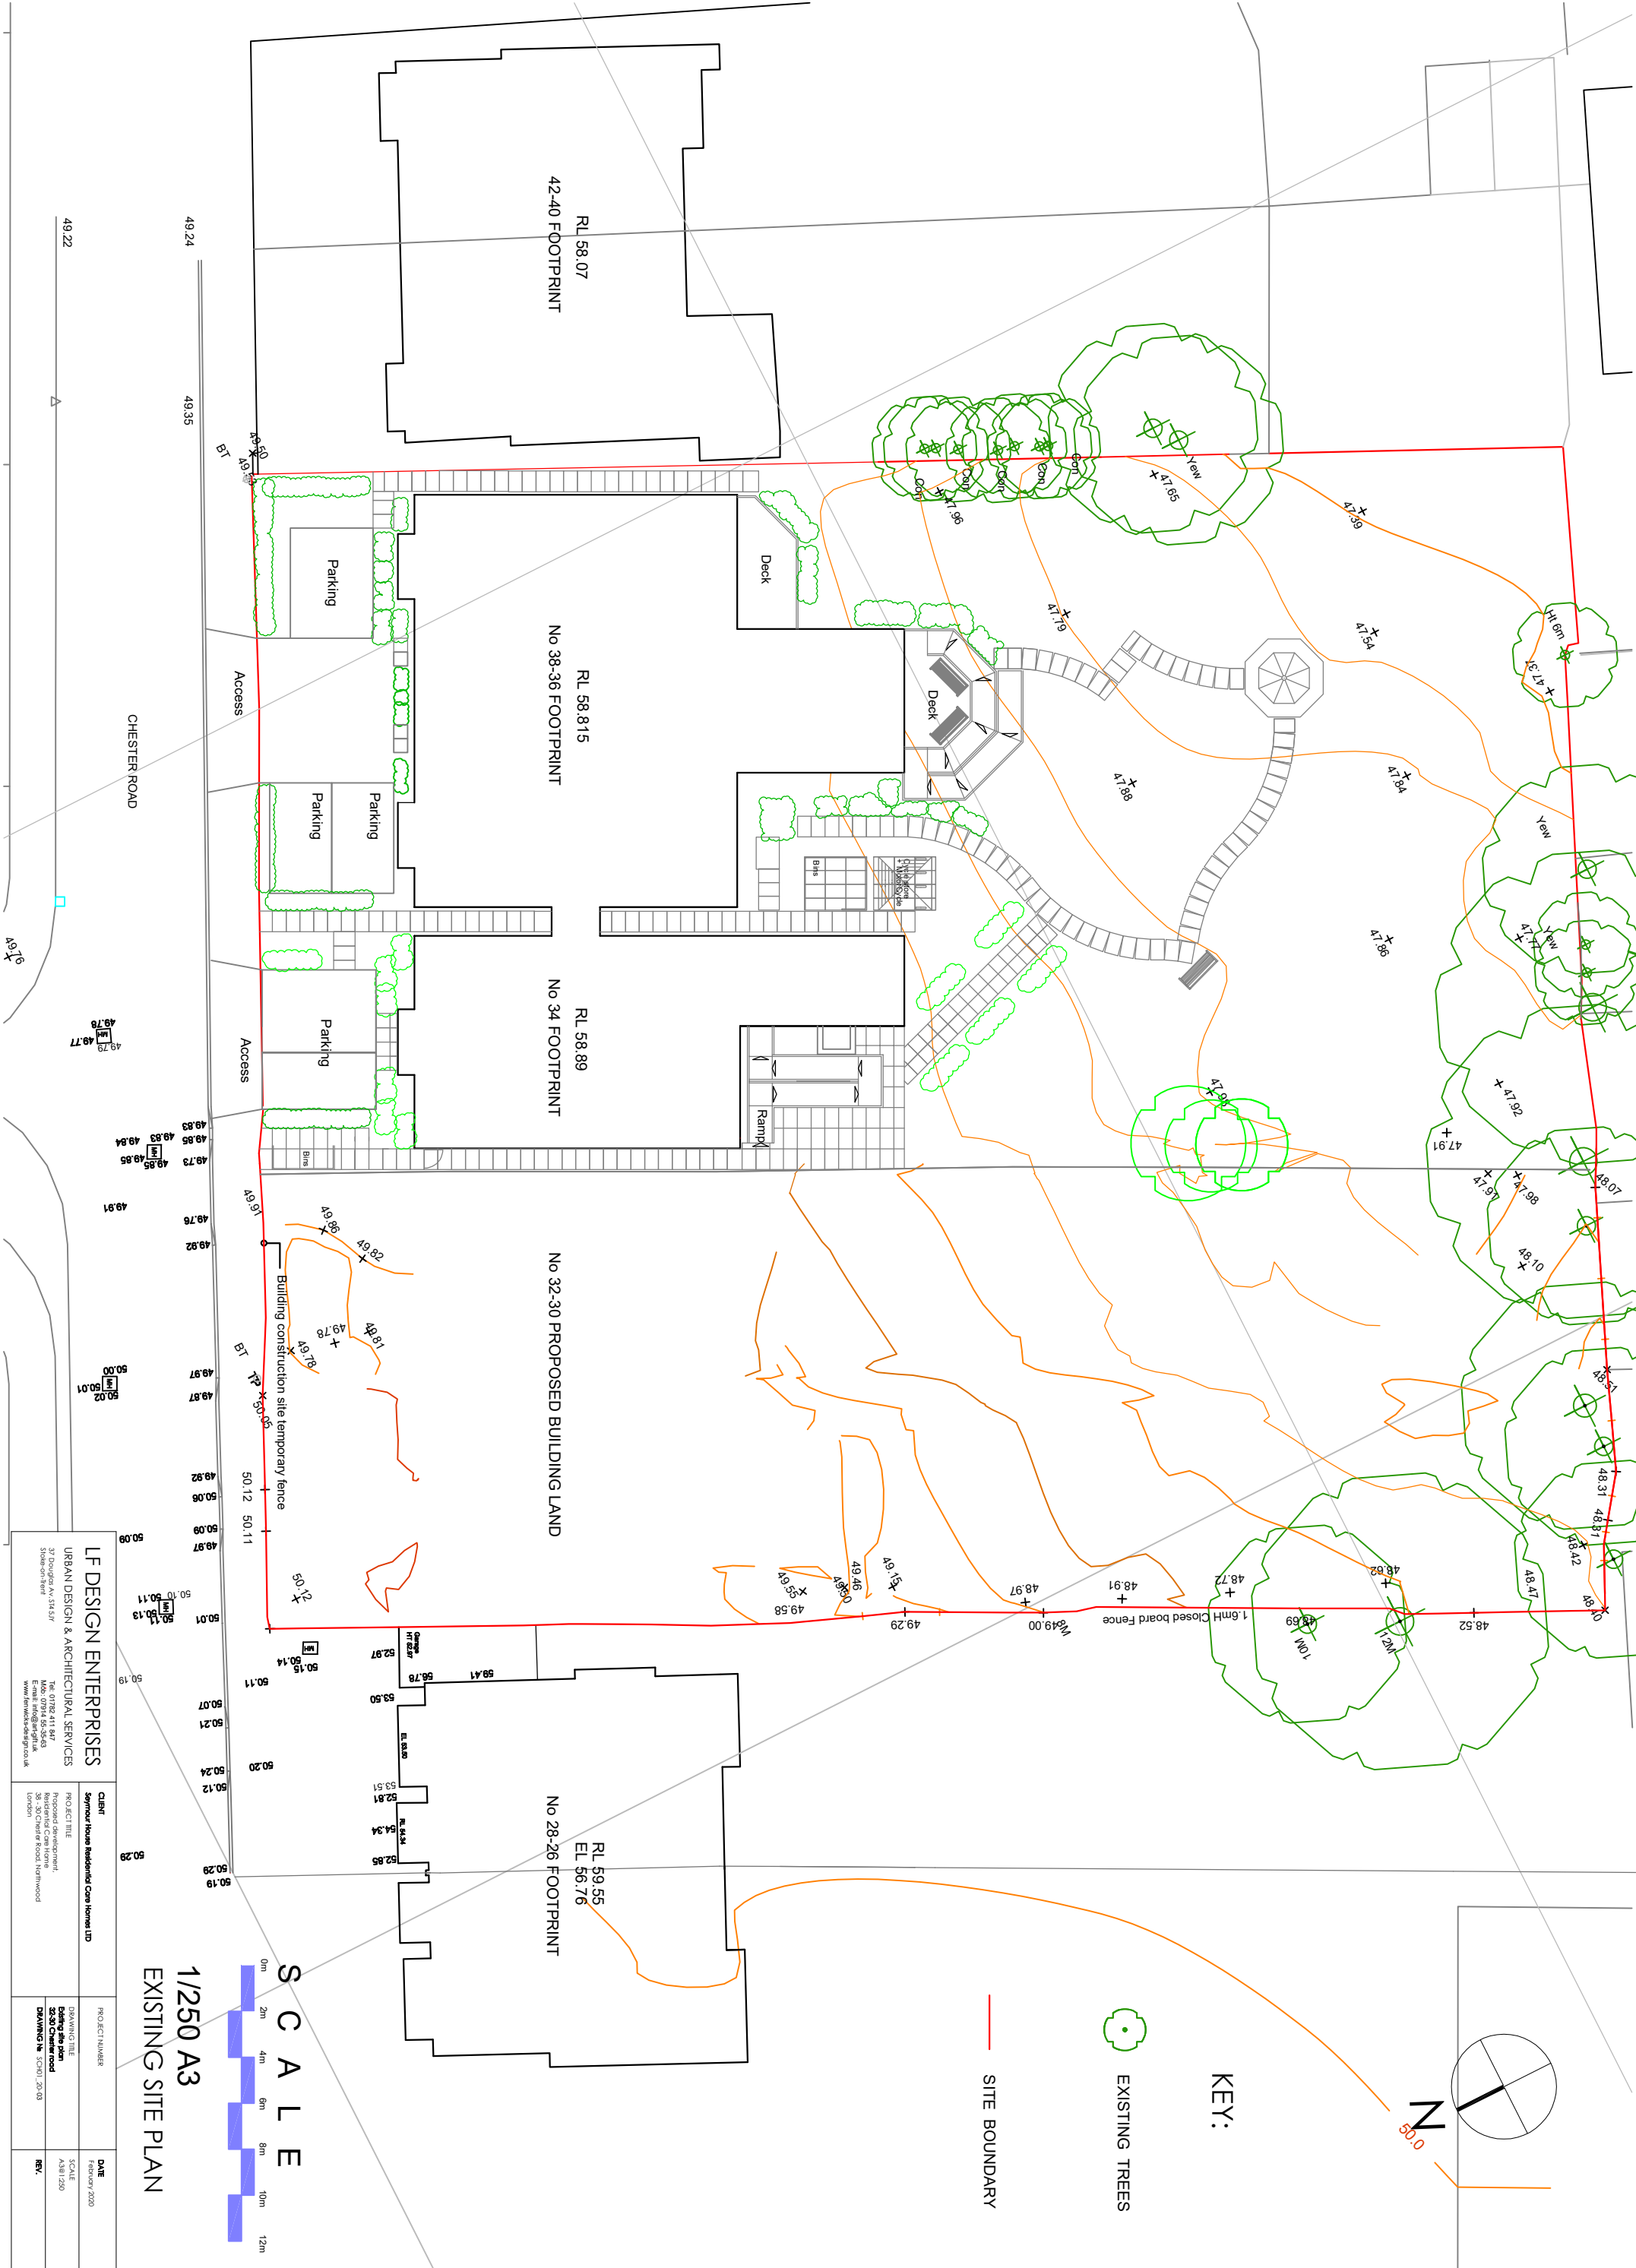

| LF DESIGN ENTERPRISES                 |  | PROJECT NUMBER     | DATE          |
|---------------------------------------|--|--------------------|---------------|
| URBAN DESIGN & ARCHITECTURAL SERVICES |  |                    | February 2020 |
| 37 Doughty Ave, 154 5th               |  | DRAWING TITLE      | SCALE         |
| Scale on sheet                        |  | Existing site plan | A3 1/250      |
| The 07924 441 847                     |  | DRAWING IN         | REV.          |
| Mobile 07924 56 35 83                 |  |                    |               |
| Email info@lfdesign.co.uk             |  |                    |               |
| www.lfdesign.co.uk                    |  |                    |               |

| CLIENT                                                                                     |
|--------------------------------------------------------------------------------------------|
| Seymour House Residential Care Homes Ltd                                                   |
| PROJECT TITLE                                                                              |
| Proposed development, Seymour House Residential Care Home, 37 Doughty Ave, 154 5th, London |