



KEY:



EXISTING TREES

 


SITE BOUNDARY

 

1/250 A3

EXISTING SITE PLAN

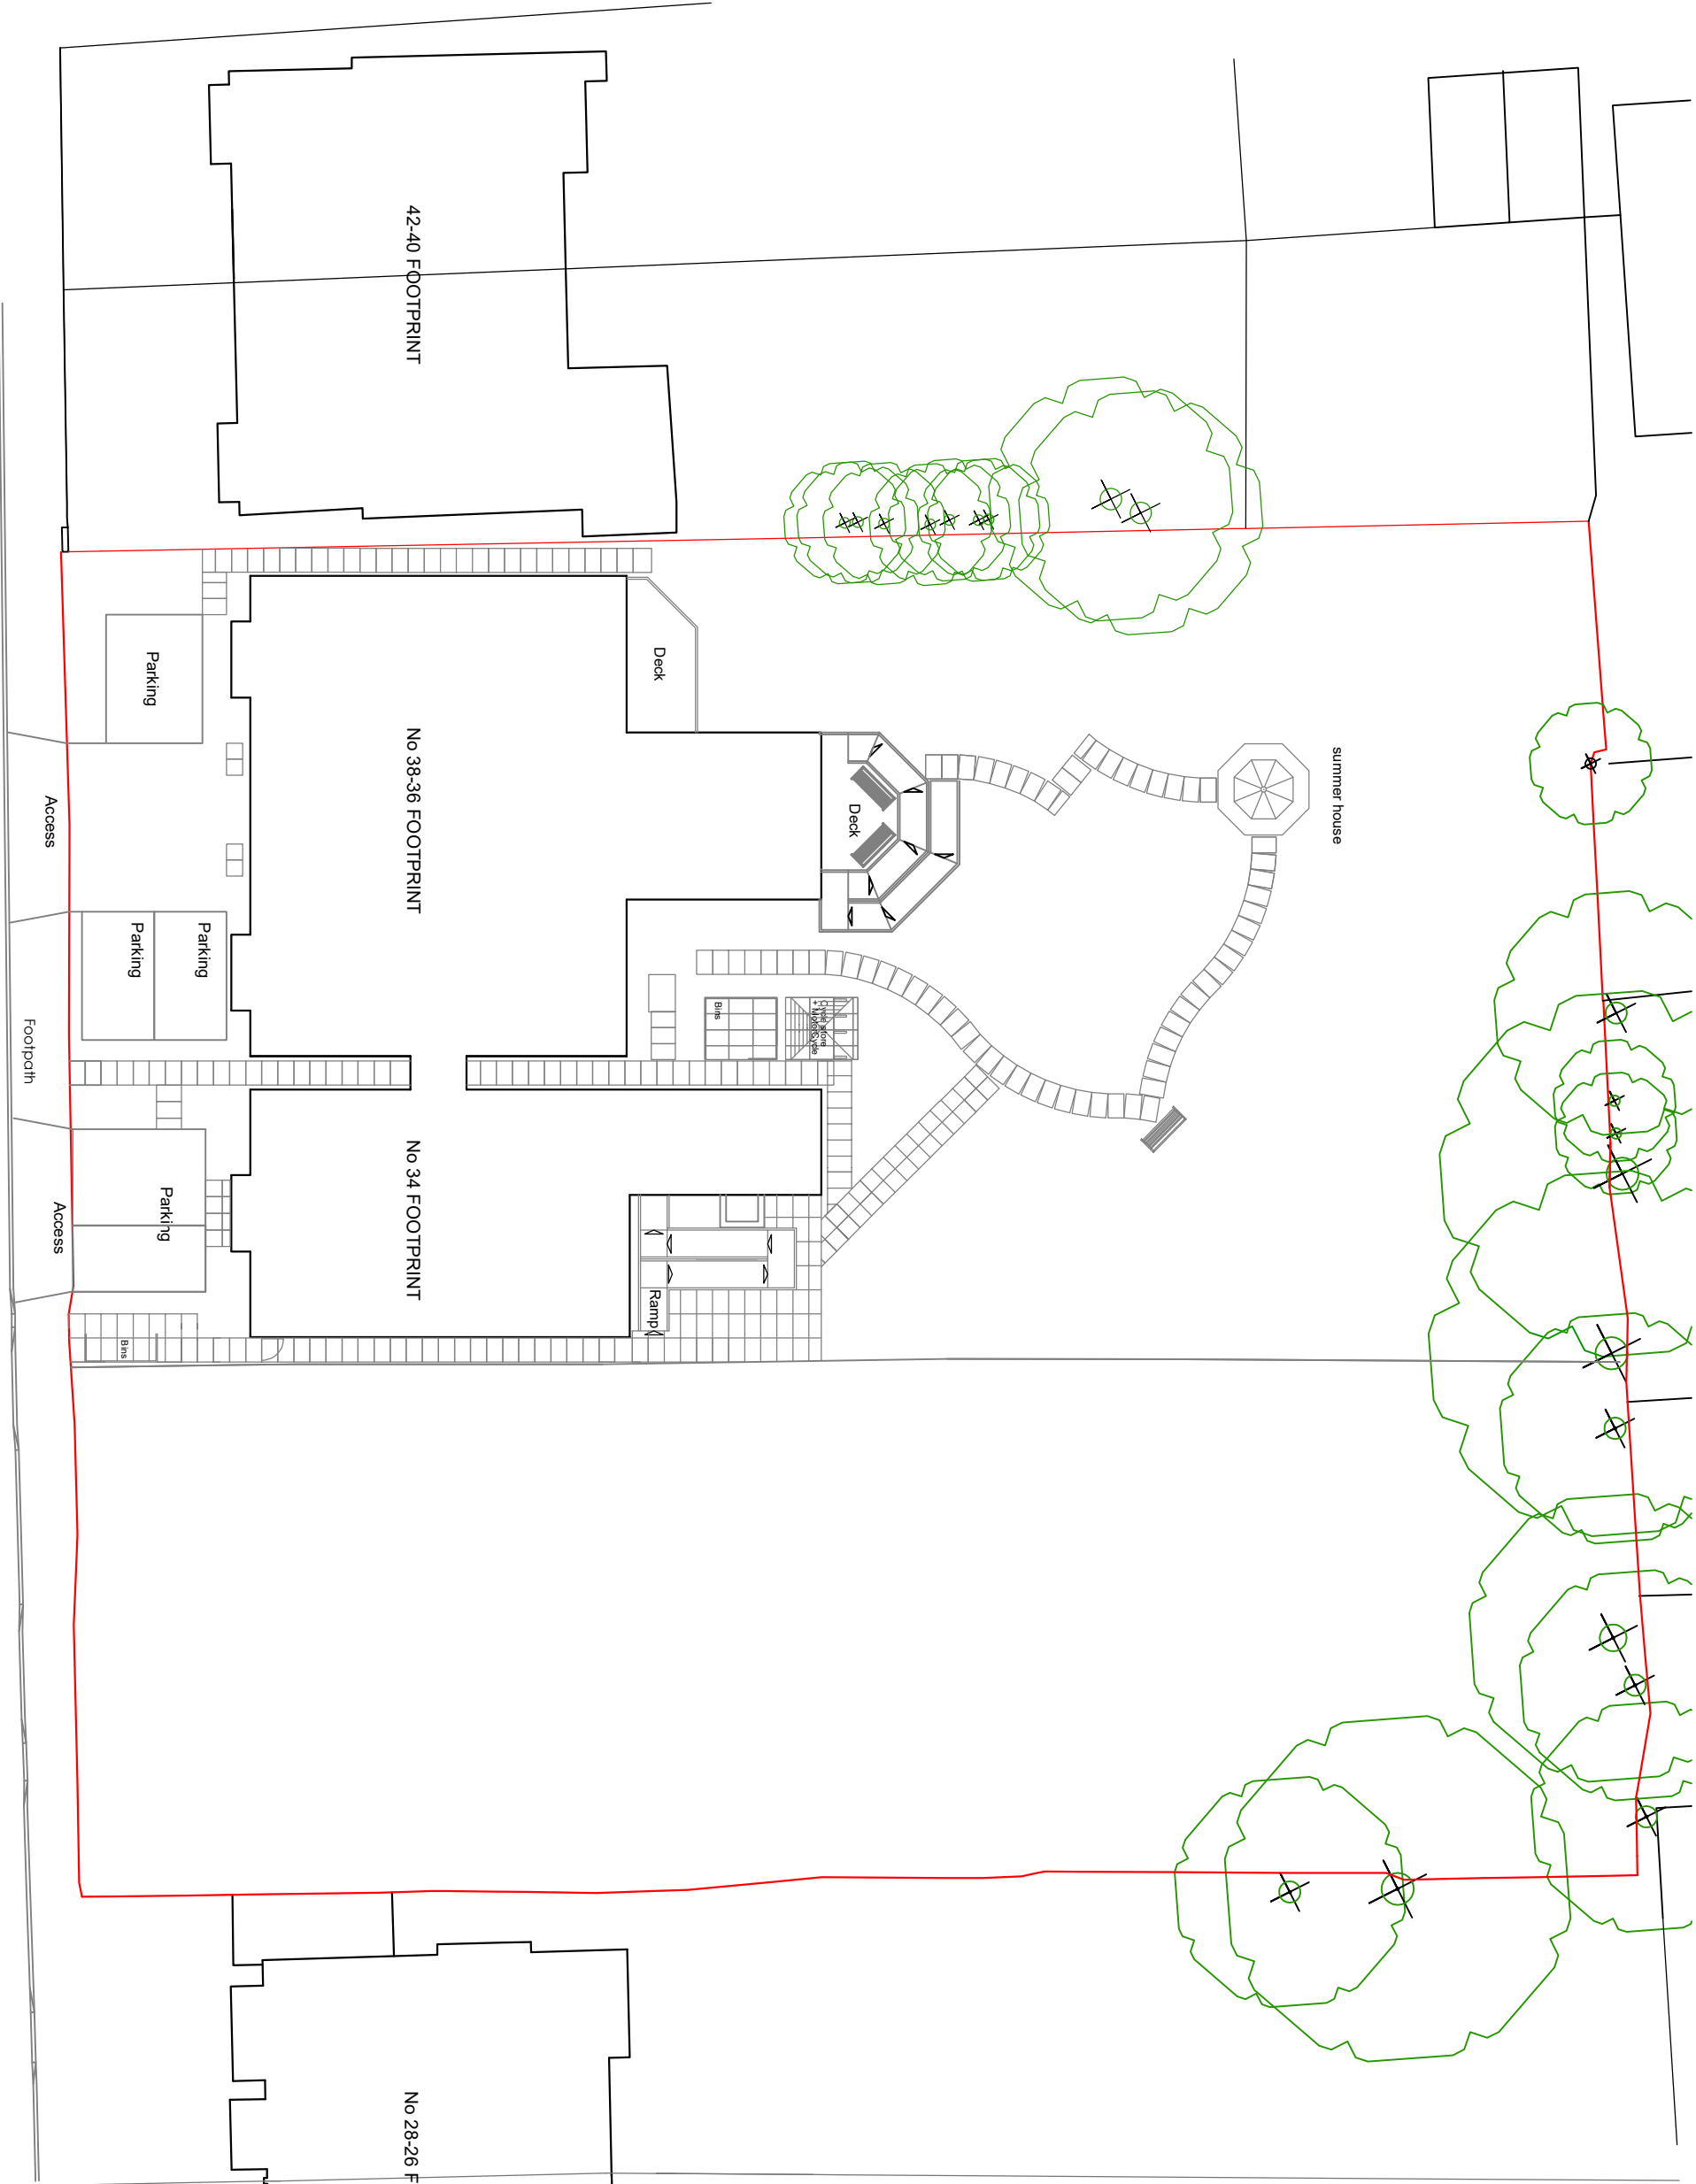

LF DESIGN ENTERPRISES URBAN DESIGN & ARCHITECTURAL SERVICES	CLIENT Seymour House Residential Care Homes LTD	PROJECT NUMBER	DATE February 2020
	PROPOSED DEVELOPMENT: Residential Care Home 38-36, 34, 28-26, 42-40 Chester Road, Weymouth Dorset	DRAWING TITLE Existing Site Plan	SCALE A3 (1:250)
		DRAWING NO. SC001.20.04	REV.