


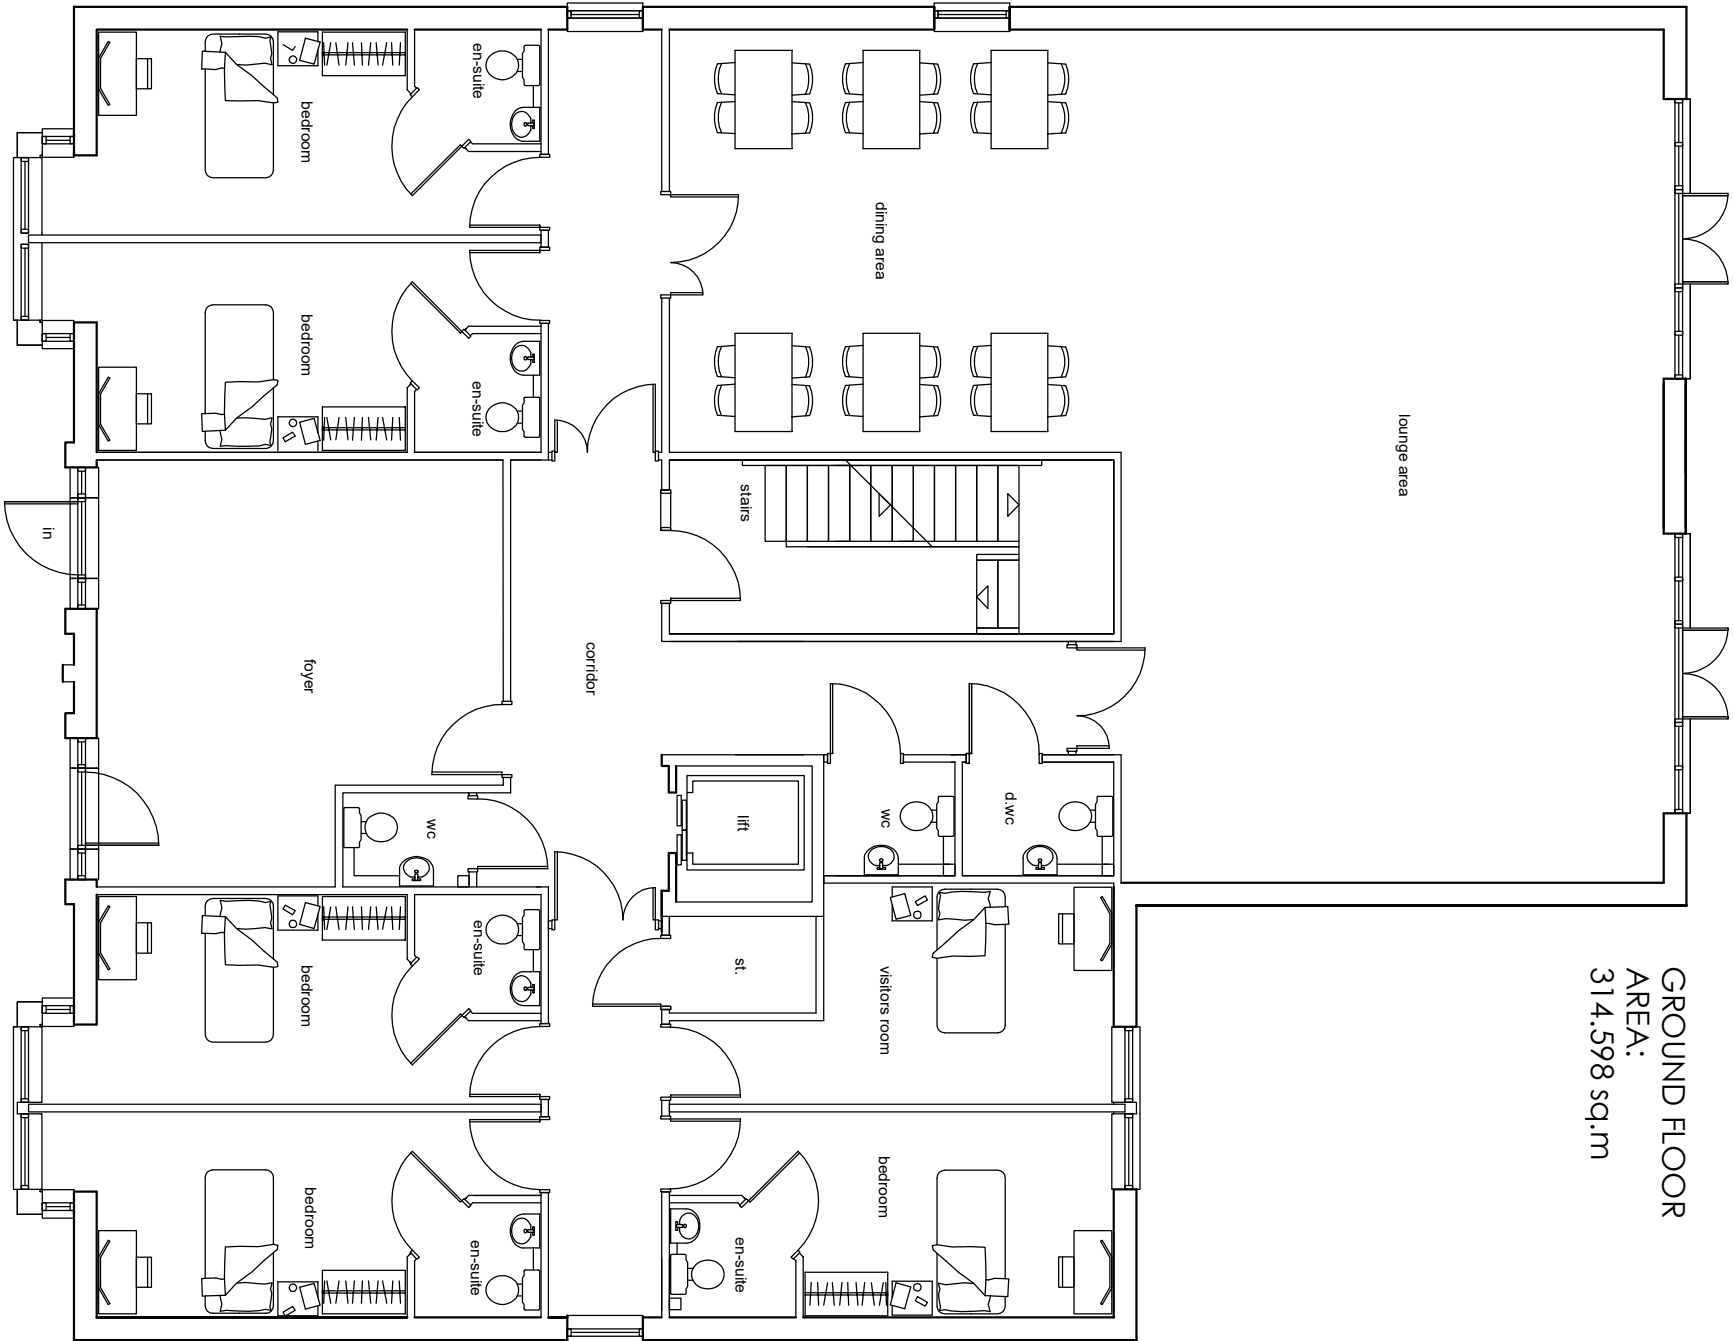


GROUND FLOOR
AREA:
314.598 sq.m

Ground floor plan
Proposed development
32-30 Chester road

SCHEDULE

Accommodation 29 bedrooms,
2 bathrooms, 1 wet/shower room

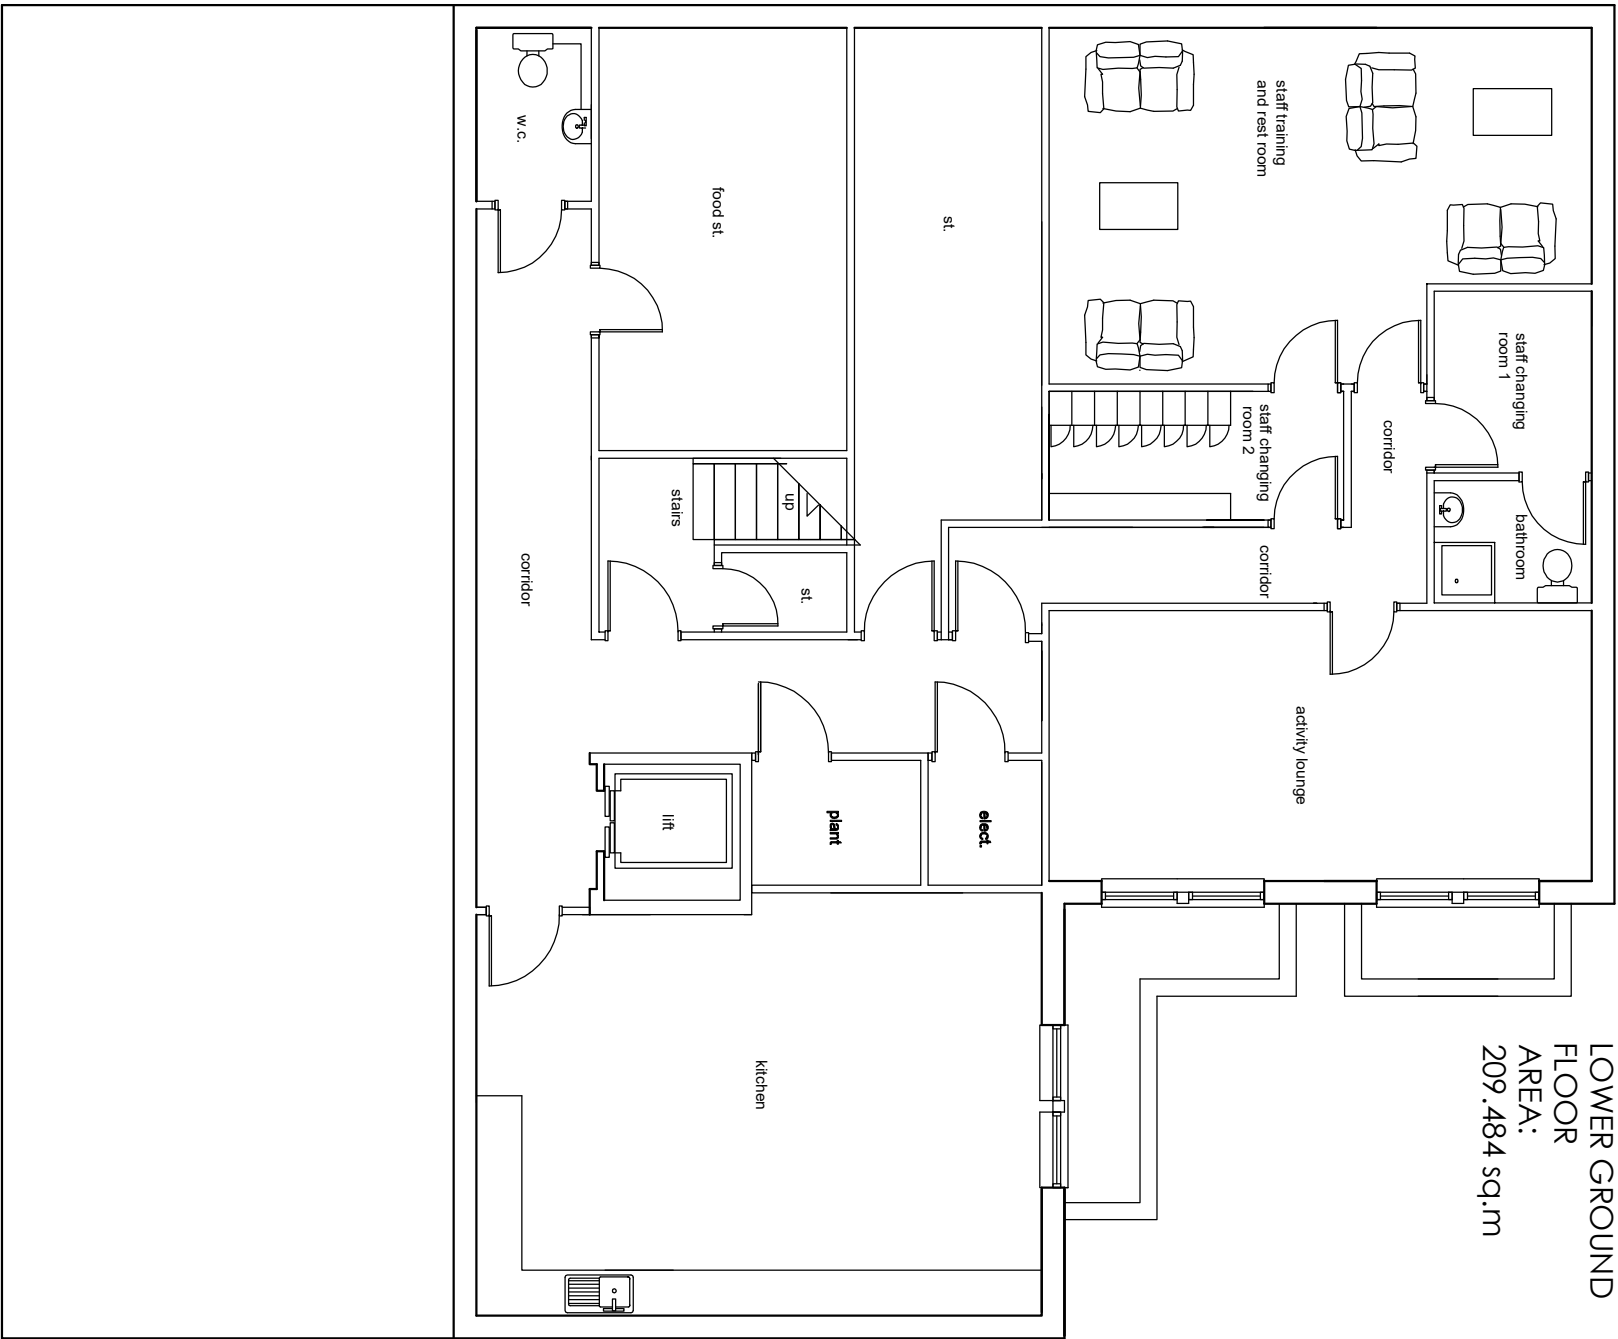

LOWER GROUND
FLOOR
AREA:
209.484 sq.m

Lower ground floor plan
Proposed development
32-30 Chester road

S C A L E
0m 1m 2m 3m

1/100 A3
GROUND / LOWER GROUND FLOOR PLANS

DATE	PROJECT NUMBER	CLIENT
February 2020		Seymour House Residential Care Homes LTD
SCALE	DRAWING TITLE	PROJECT TITLE
A3@1:100	Ground /Lower Ground floor plans.	Proposed development, 32-30 Chester road, Residential Care home
REV.	DRAWING No	32-30 Chester Road, Northwood London
	SCH01_2008	

LF DESIGN ENTERPRISES
URBAN DESIGN & ARCHITECTURAL SERVICES
37 Douglas Ave, S14 4JY
Sheff S14 4JY
Tel: 01793 411 442
Mob: 07914 663643
E-mail: info@lf-design.co.uk
www.lfdesign.co.uk