


North West elevation

Proposed development 32-30 Chester road

No design change as approved under
application ref: 13800/APP/2020/2272

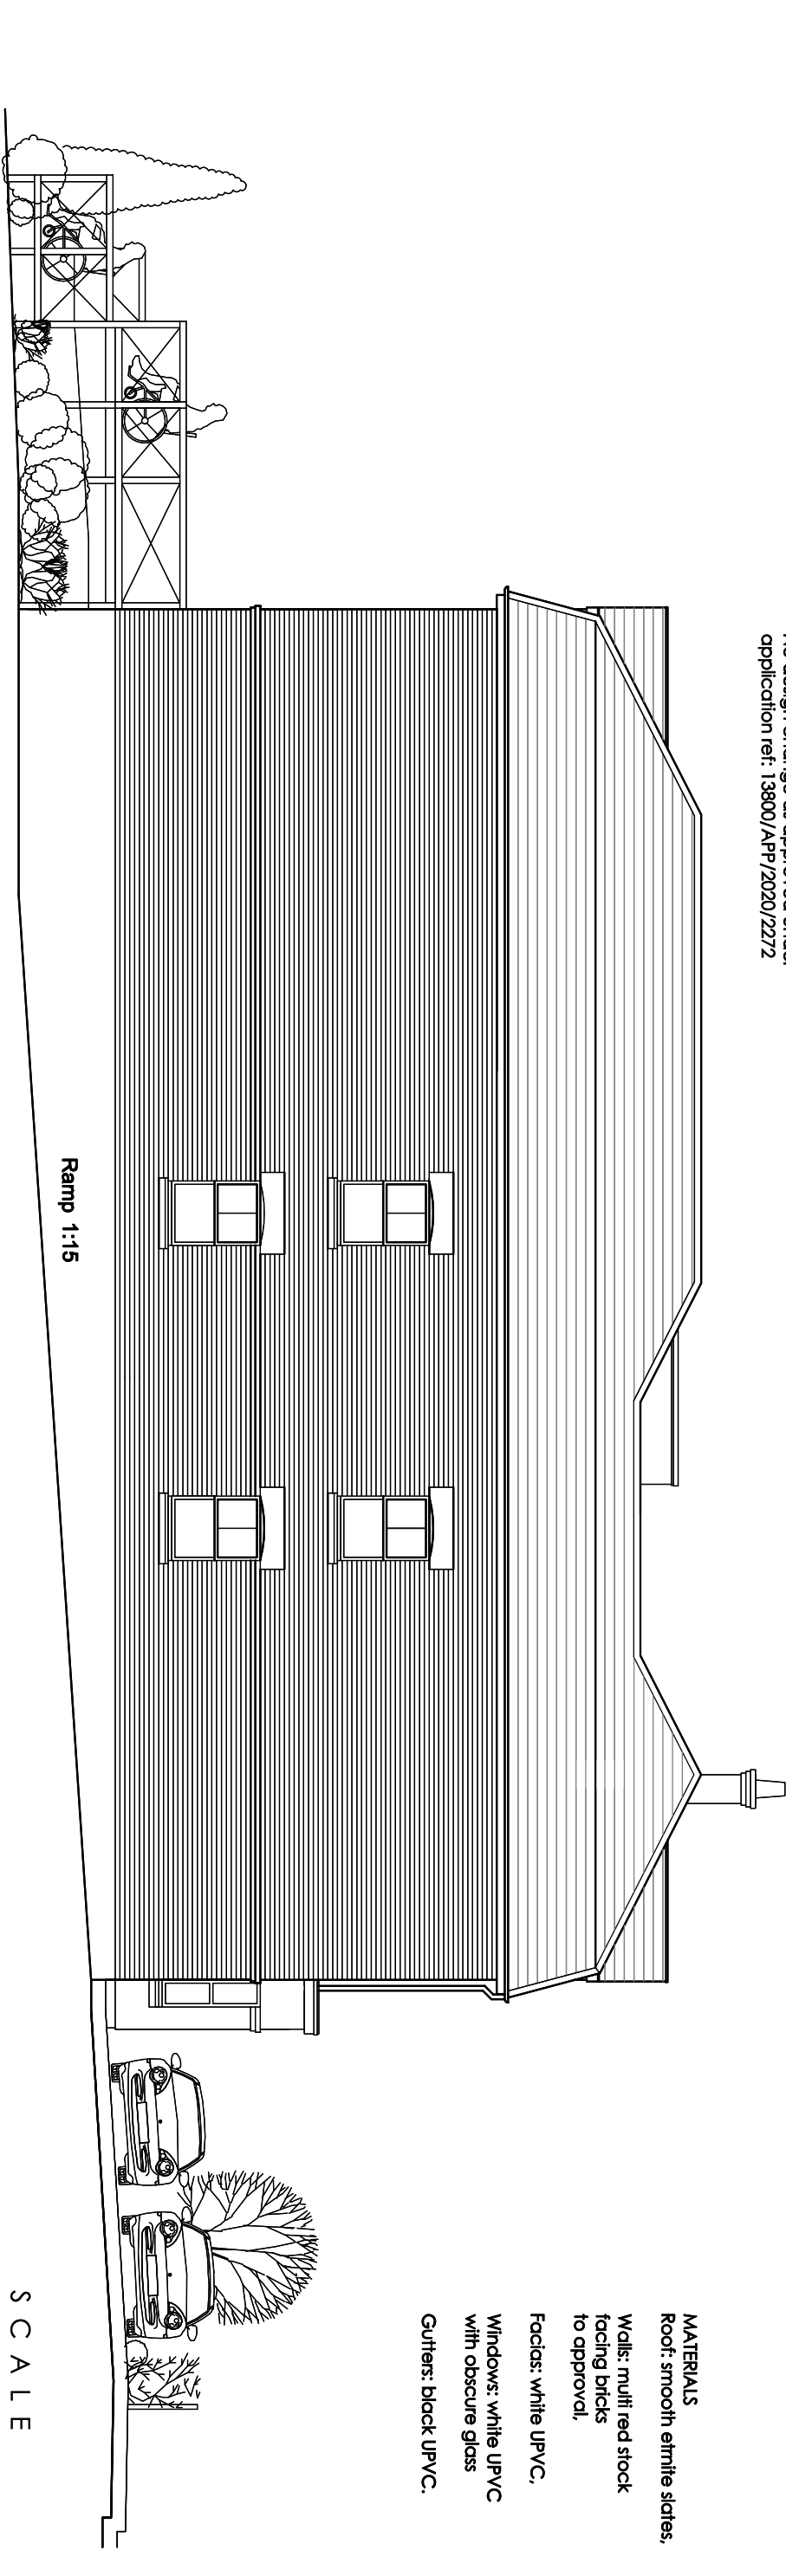

South East elevation

Proposed development 32-30 Chester road

MATERIALS

Roof: smooth eitrnle slates,
Walls: multi red stock
facing brtcks
to approval,
Faciads: white UPVC,
Windows: white UPVC
with obscure glass
Gutters: black UPVC.

S C A L E

0m 1m 2m 3m

1/100 A3

LF DESIGN ENTERPRISES		CLIENT	PROJECT NUMBER	DATE
URBAN DESIGN & ARCHITECTURAL SERVICES		Seymour House Residential Care Homes LTD		February 2020
37 Doughty Ave, SW4 6JY			DRAWING TITLE	SCALE
Tel: 07789 441 847		Proposed development,	North West/South East Elevations	A3@1:100
Mob: 07784 85 848		Residential Care Home	32-30 Chester road	
Email: info@lf-design.co.uk		32-30 Chester Road, Northwood	DRAWING IS: SCHD 20-11	REV: A001-2020
www.lfdesign.co.uk		London		