


Front elevation

No design change as approved under
application ref: 13800/APP/2020/2272

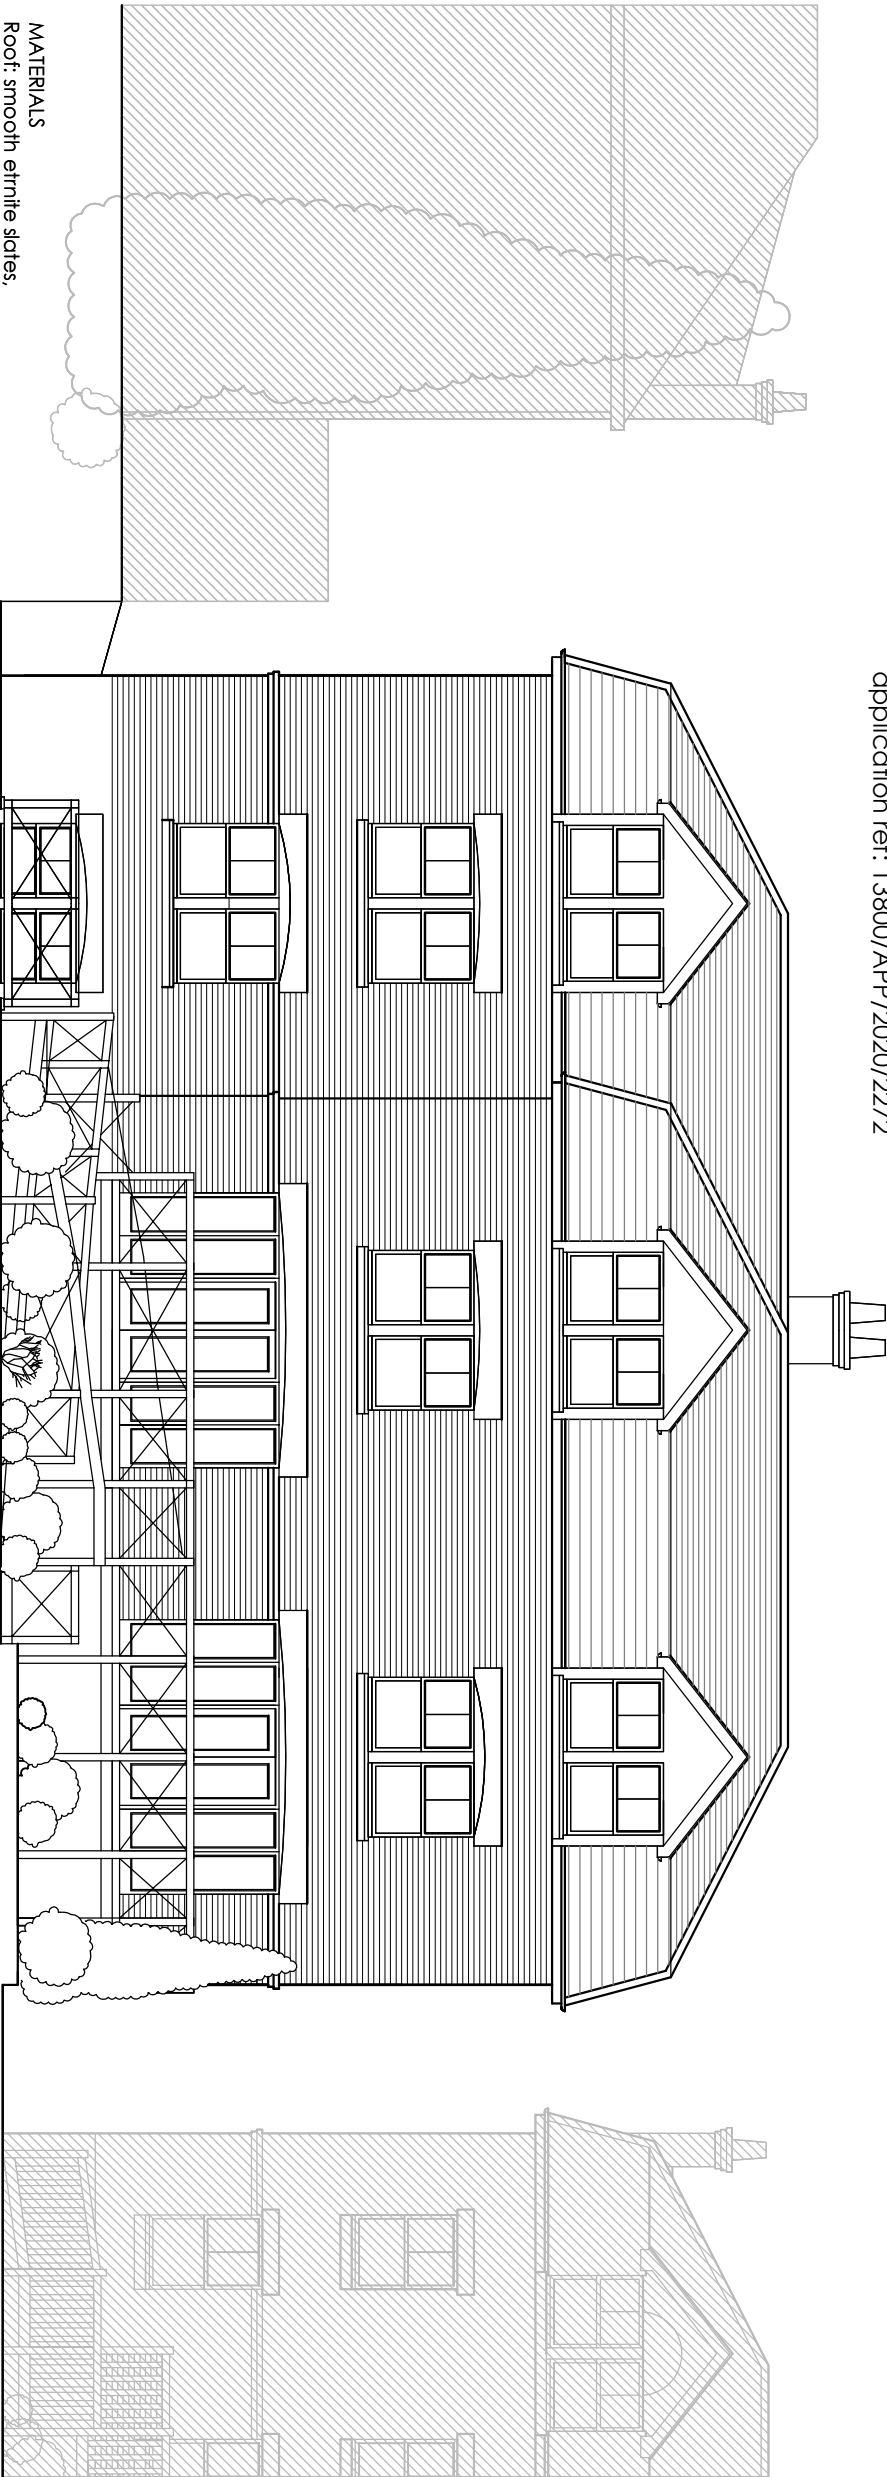

MATERIALS
Roof: smooth eitrnle slates,
Walls: multi red stock
facing bricks
to approval,
Facades: white UPVC,
Windows: white UPVC,
Gutters: black UPVC.

Rear elevation

SCALE

0m 1m 2m 3m

1/100 A3

FRONT/REAR ELEVATIONS

LF DESIGN ENTERPRISES		CLIENT	PROJECT NUMBER	DATE
URBAN DESIGN & ARCHITECTURAL SERVICES		Seymour House Residential Care Homes LTD		March 2020
37 Douglas Ave, S14 5JY		PROJECT TITLE	DRAWING TITLE	SCALE
Tel: 01753 441 847		Proposed development:	Front/Rear Elevations	A3@1:100
Fax: 01753 441 848		Residential Care Home	37-39 Chatter Road	
Email: info@lfdesign.co.uk		12 - 20 Chatter Road, Northwood	DRAWING No: SCH03.20-10	REV: A, Sept 2020
www.lfwids-design.co.uk		London		8, Oct 2020